


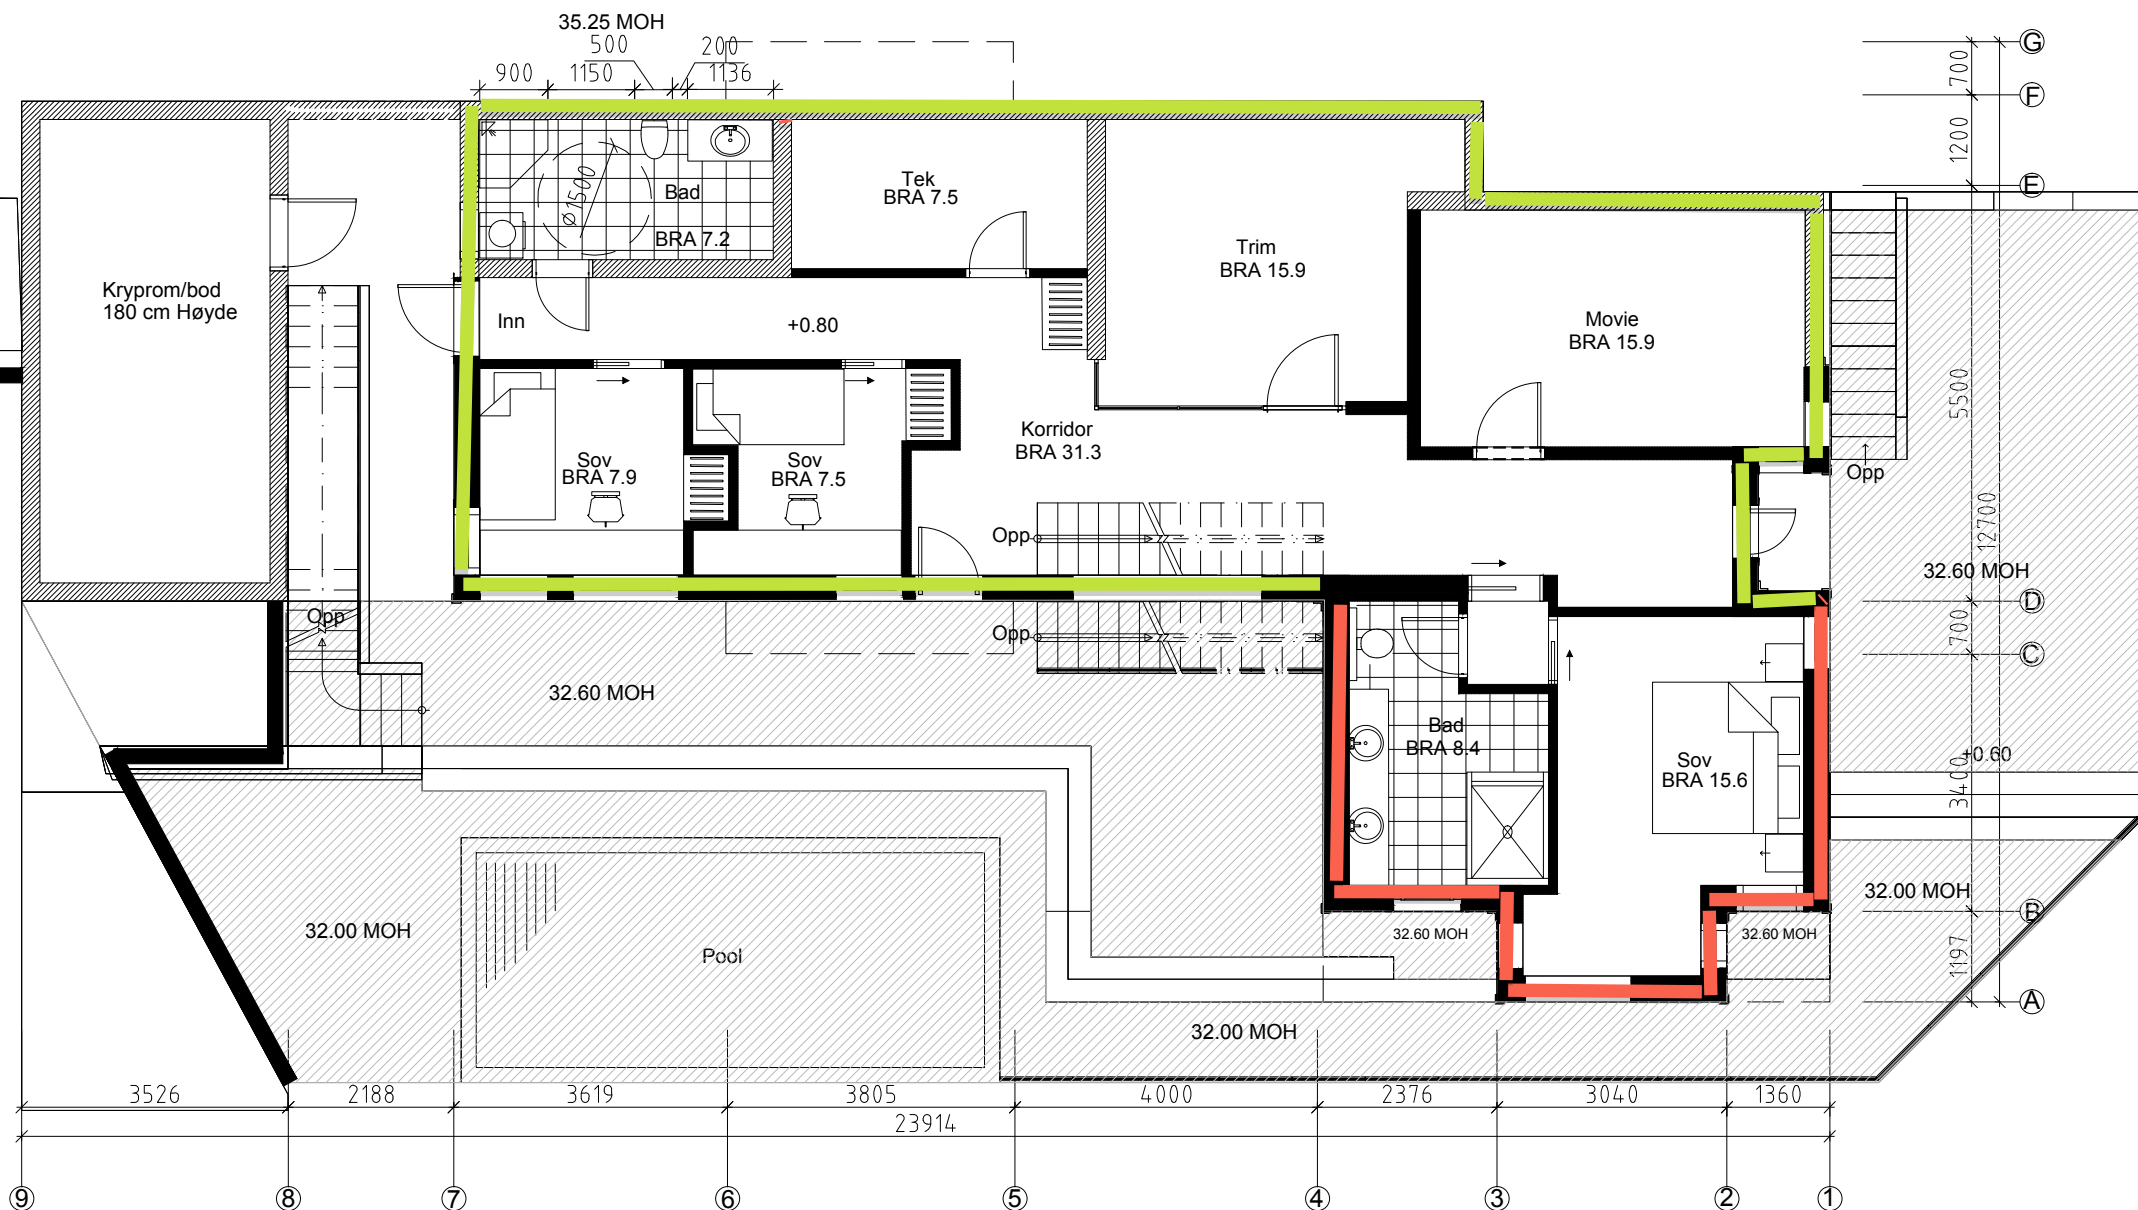

PROJECT

Villa Jacobsen

U Etg

BRA: 125.8 m2

Drawn by

x@varkitekter.no

Scale:

1:100

Date:

15-12-2013

ARKITEKTBYGG
SIV.ARK. FINN SANDMEL
SUNDVÅG
1315 NEBØYA
96847200
93020200
FAX 66820219