



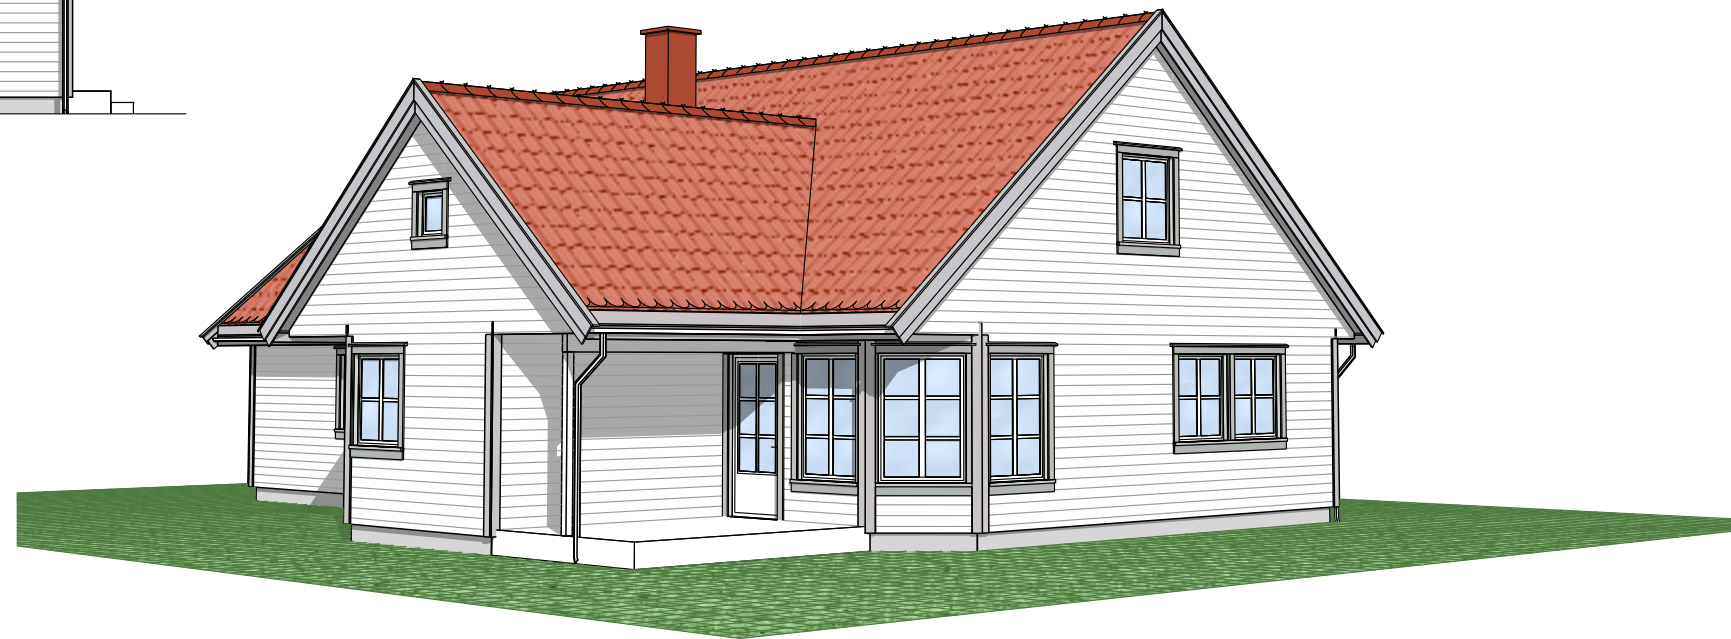

FASADE MOT:

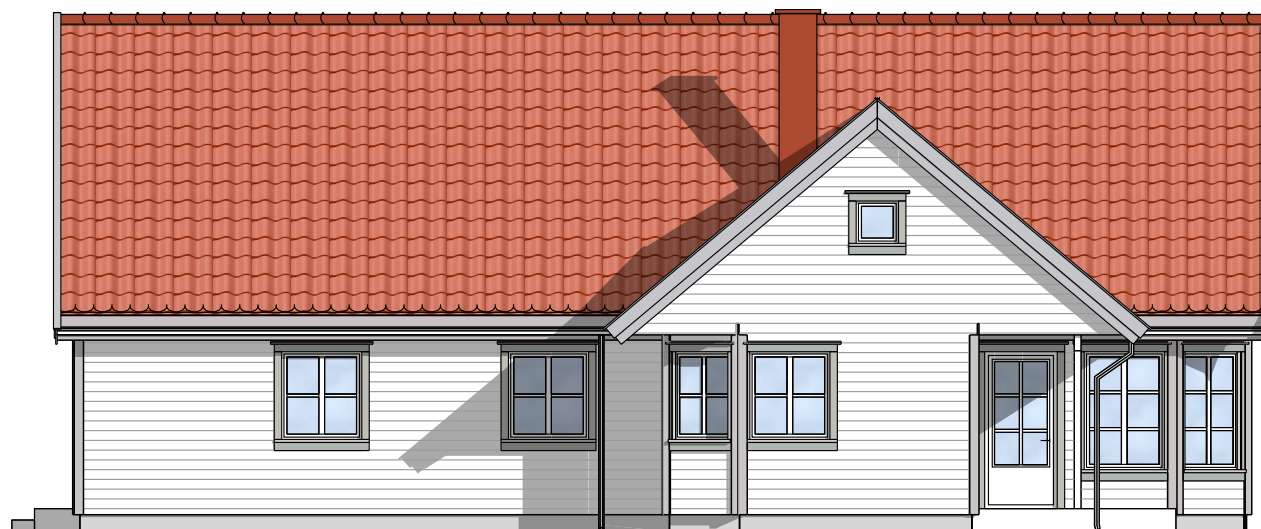

FASADE MOT:



FASADE MOT:

SKISSE

A Gruppen
 ARKITEKT OG KONSULENTGRUPPEN AS

Tiltakshaver: JIM KENNETH ENGEVIK OG KIRSTEN NIKOLAISEN

Byggadresse: VALSÅSEN, 8850 HERØY

Mål. 1:100

Type: ENEBOLIG

Tegn.nr.

Blad

Utg.p.

Sign. BRJ

Dato 28.09.09

P77-14269

2

© Tegningen er beskyttet i.h.t. lov om opphavsrett.



Næstby Trevare as

Fustvatnet, 8664 Mosjøen
 Telefon 75 11 54 30, Telefax 75 11 54 39