



~ 18 m

6,07 m

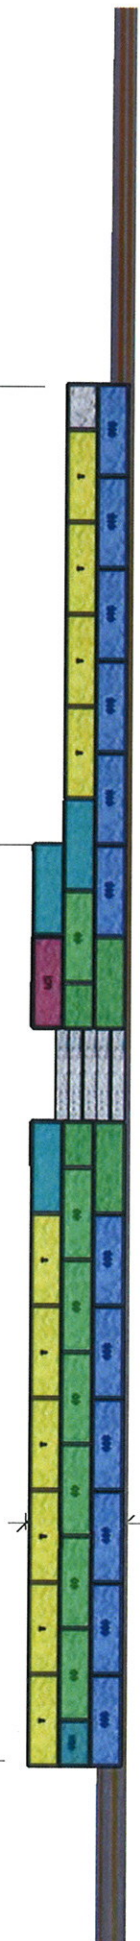

Front view

1:100

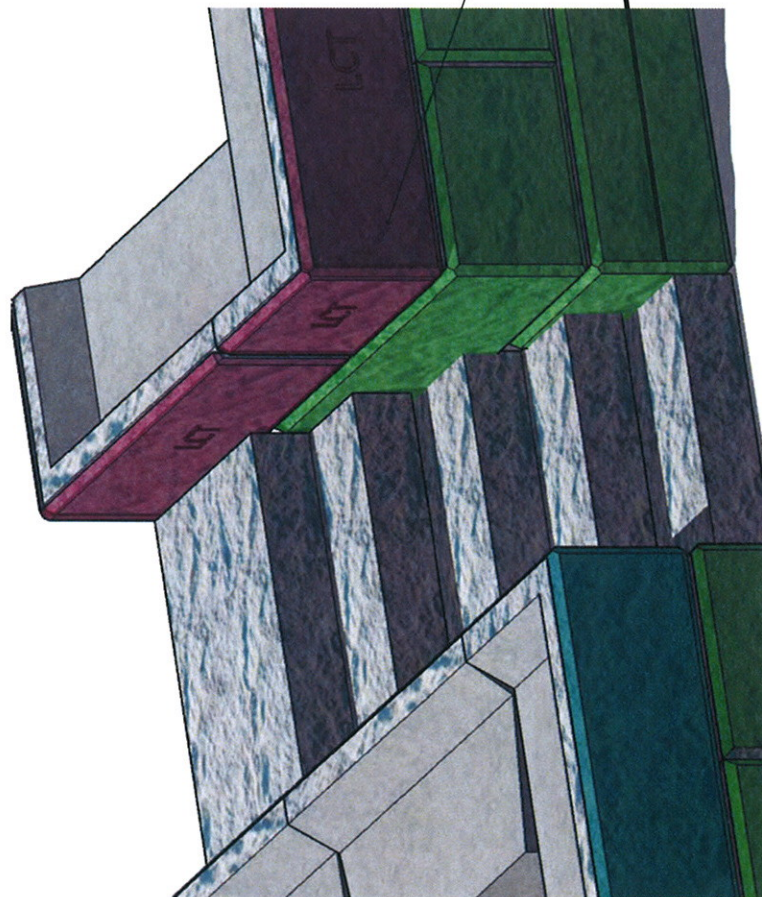

Stairs detail

1:20

Finne mur proposal

JÆRBETONG

recon
Retaining Wall Systems

Erik Nelson, Sivilarkitekt MNAL, AIA
Bankhuset, 4050 Sola

REVISIONS

REMARKS

MM/DD/YY

05/06/13

1

2

3

4

5

002

A