



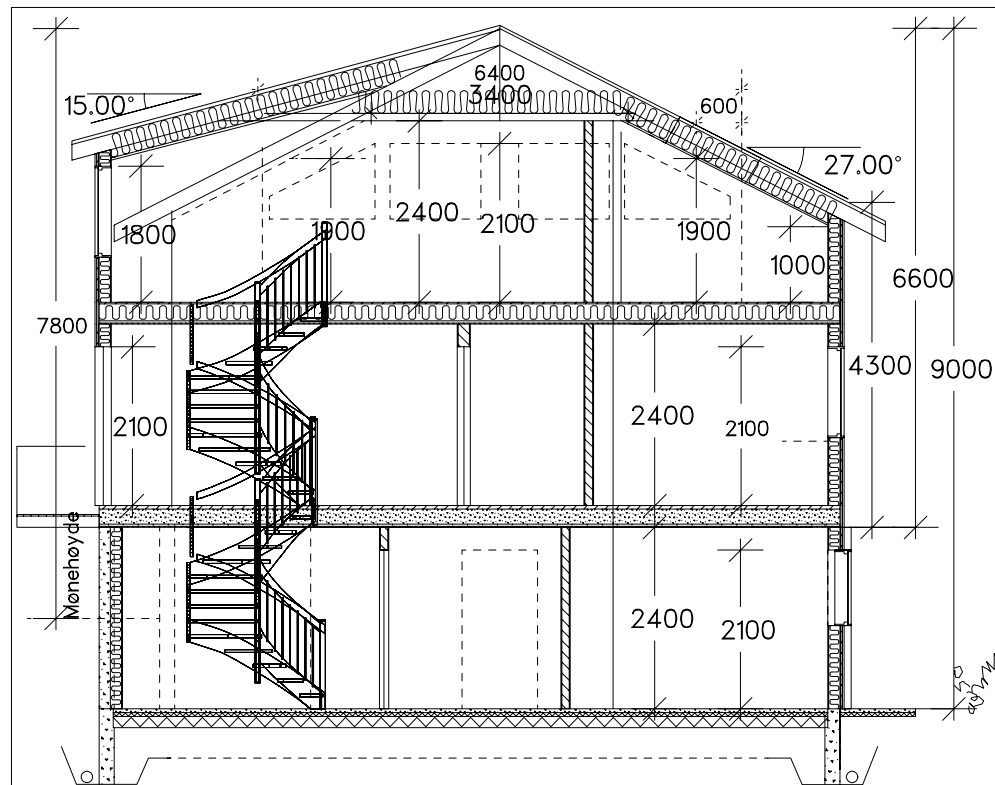


Snitt, A-A

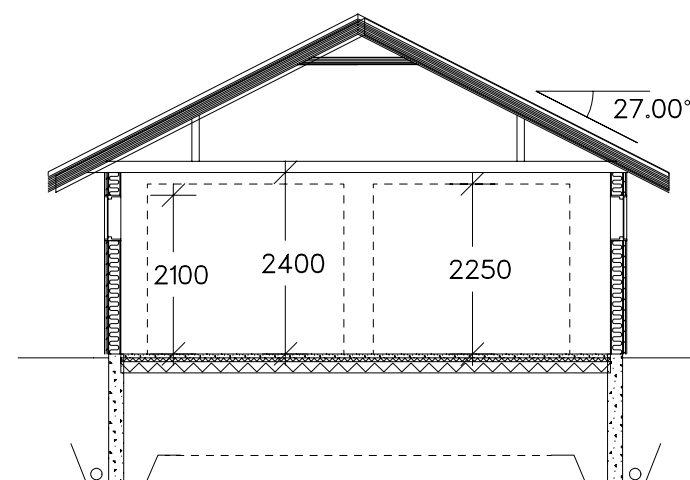


Snitt, B-B



Fasade mot: Sør

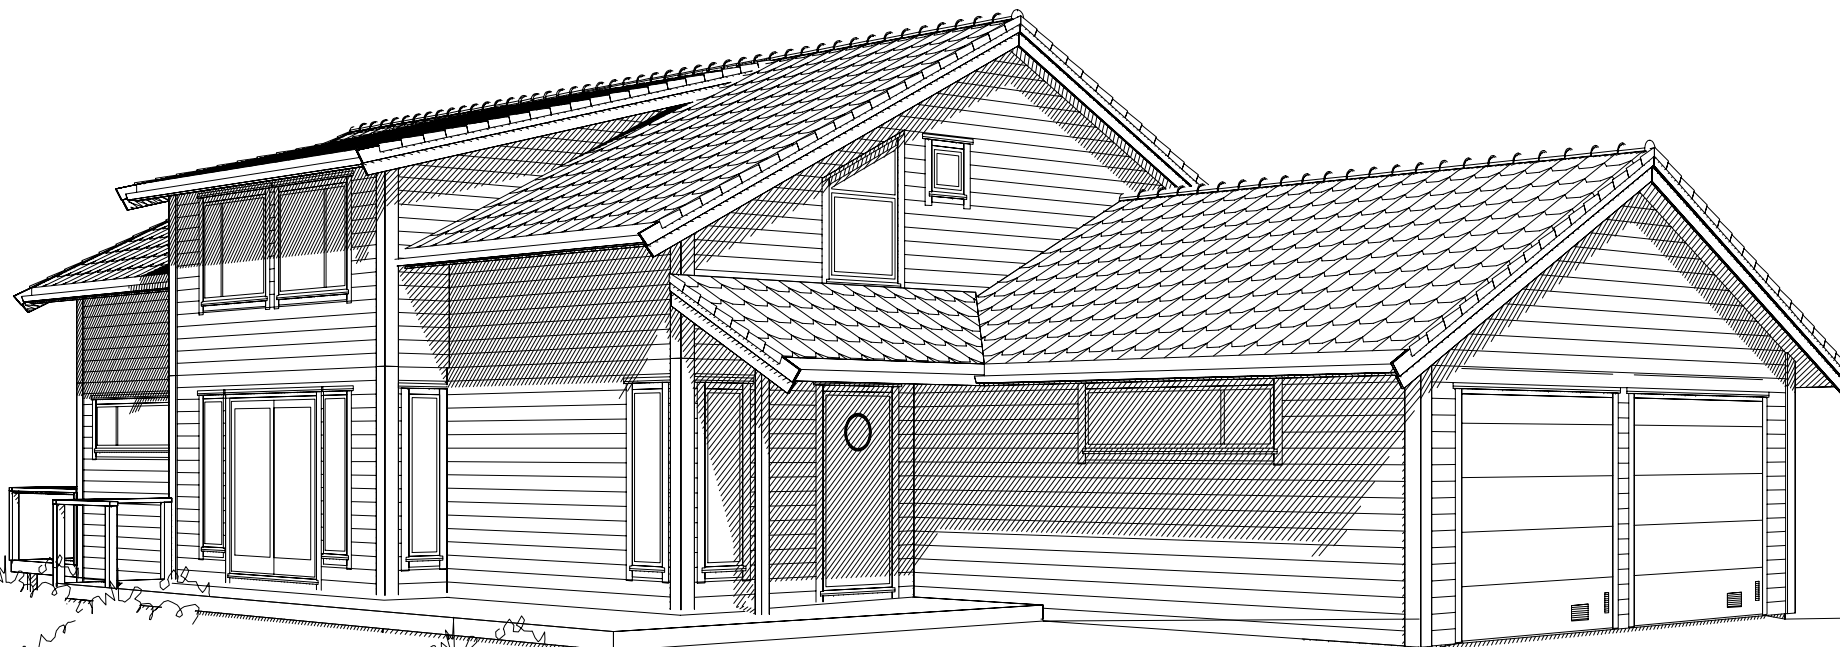

Fasade mot: Sør-Vest

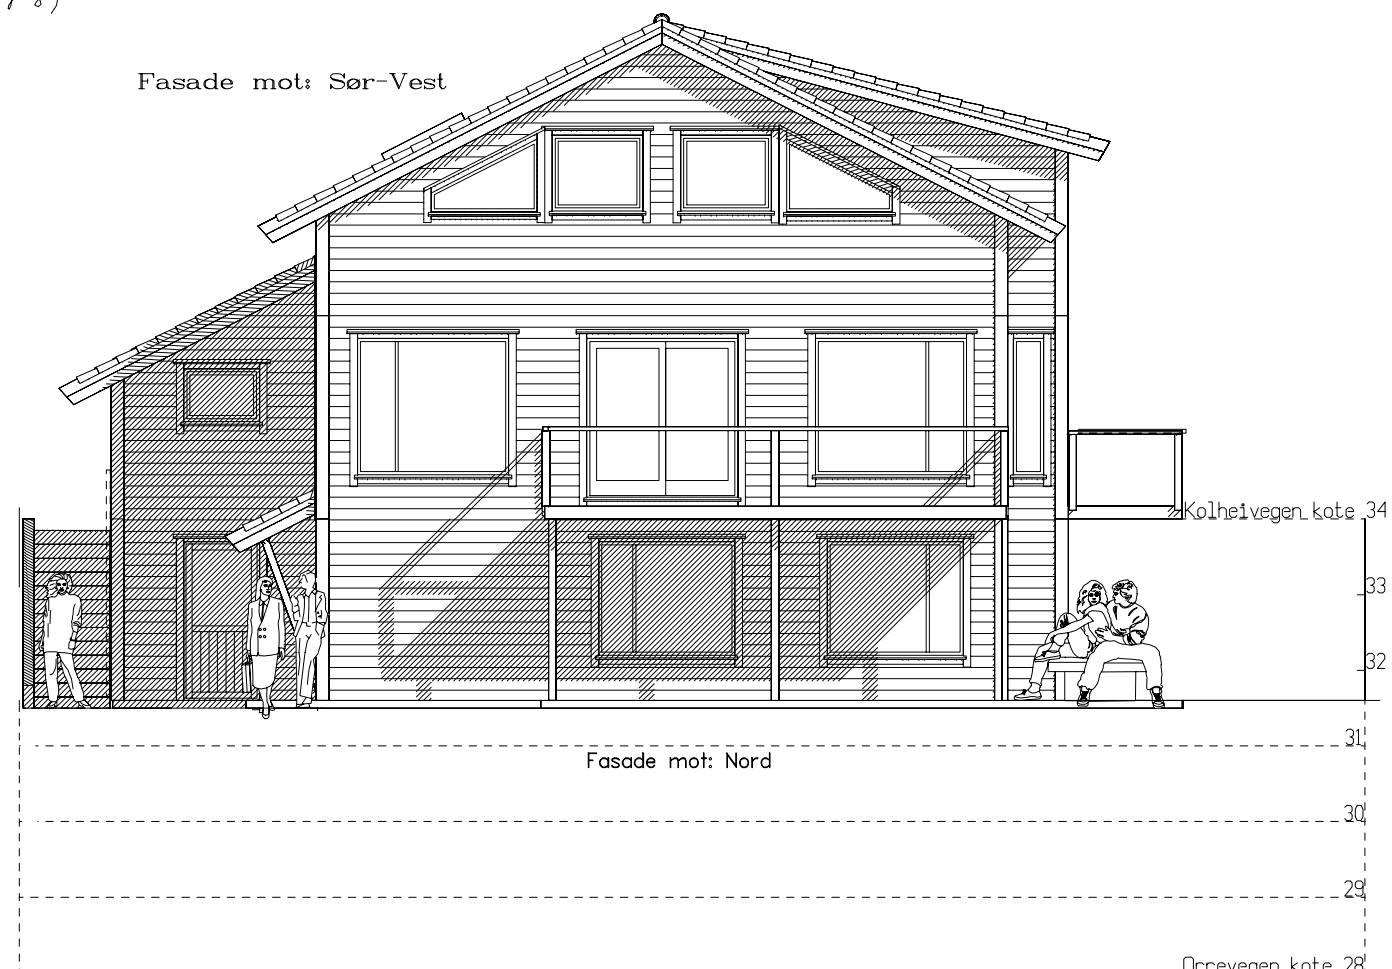

Fasade mot: Nord

Bolig m.Garasje

Snitt, Fasader, Persp.

Maria Aareskjold
Tegneservice

Nordsjov. 2951, Pb110,4368 VARHAUG
Tlf 51 430559 Fax 51 437005
Email : amaria@online.no

Tiltakshaver: Tom Haugstad & Stine Egeland

Byggeplass: Kolheivegen 9, 4340 Bryne

Kommune: Time

Gnr: 3 Bnr: 655 Mål: 100

Fasader Snitt

Dato: 26.05.2010

Tegn: Maria

Prosjekt: HauToSti

Tegn.nr: 503

Orrevegen kote 28
18.02.11 Igangsetting
22.06.10 Rammeavtale
17.06.10 Rev. Div.
10.06.10 Rev.div.
DATA DESIGN SYSTEM

© Tegningen er beskyttet i.h.t. lov om opphavsrett.