



Tilbygg ✕ Eks Bolig

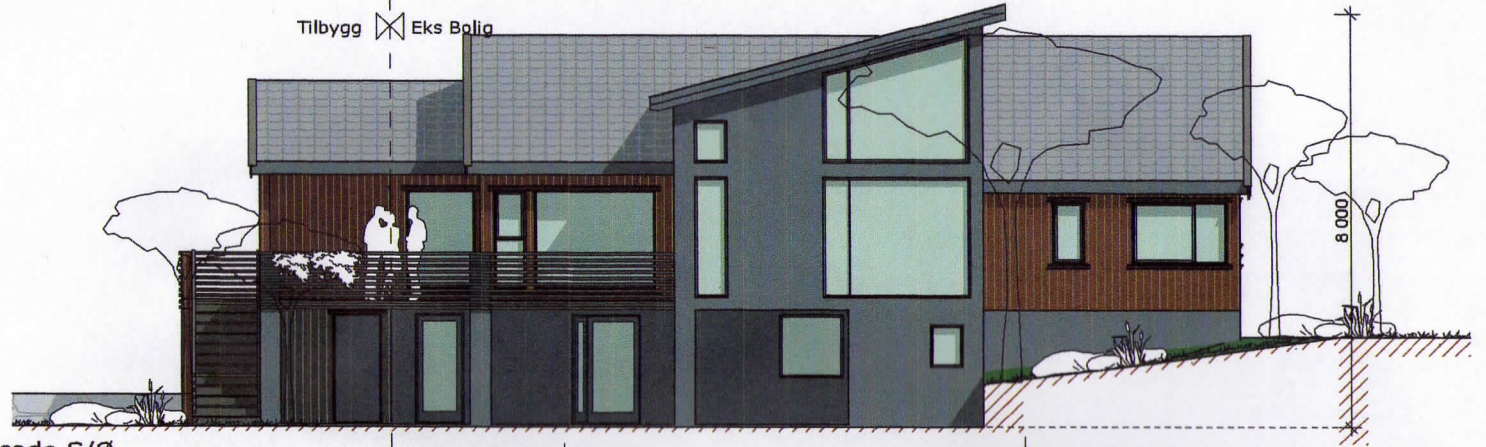

Fasade S/Ø

Eks Bolig ✕ Tilbygg

Tilbygg ✕ Eks Bolig

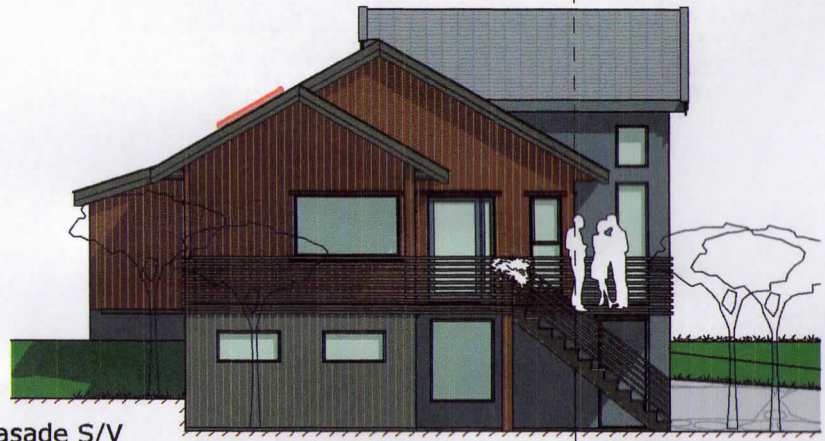

Fasade S/V



Fasade N/V

Tilbygg ✕ Eks Bolig



Fasade N/Ø