

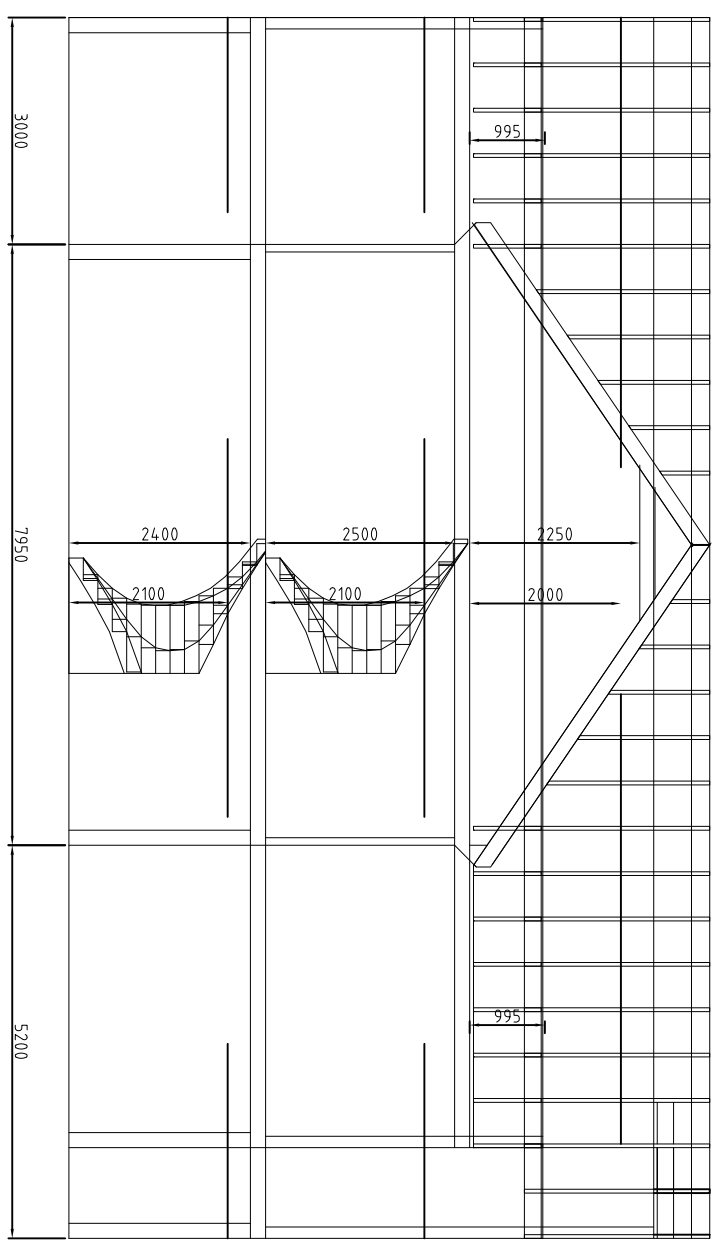
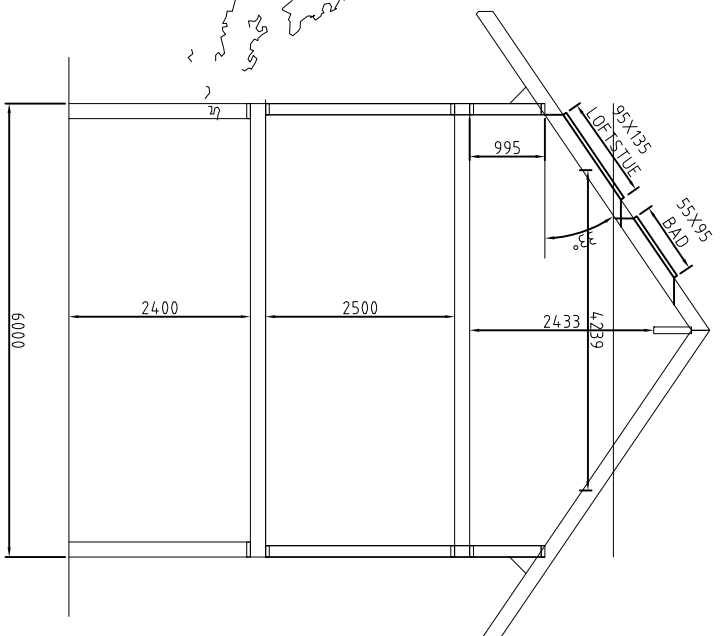


FASADE NORD

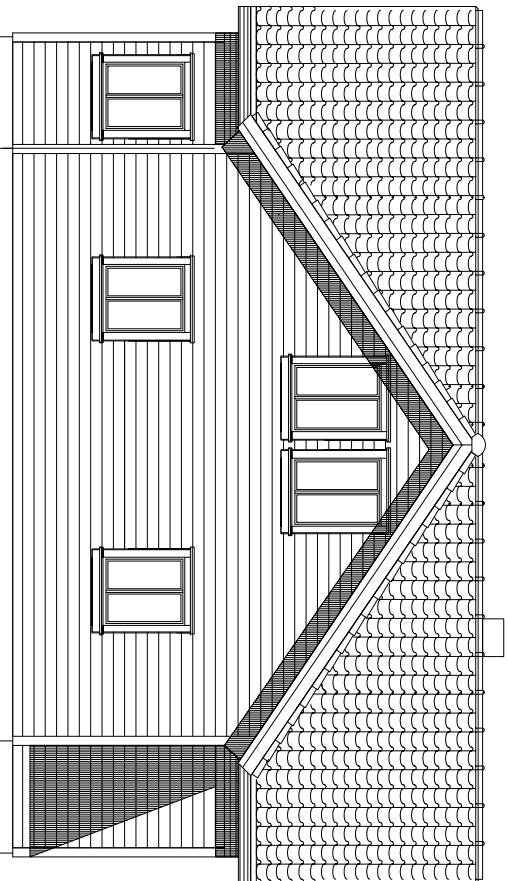


HOVEDSNITT

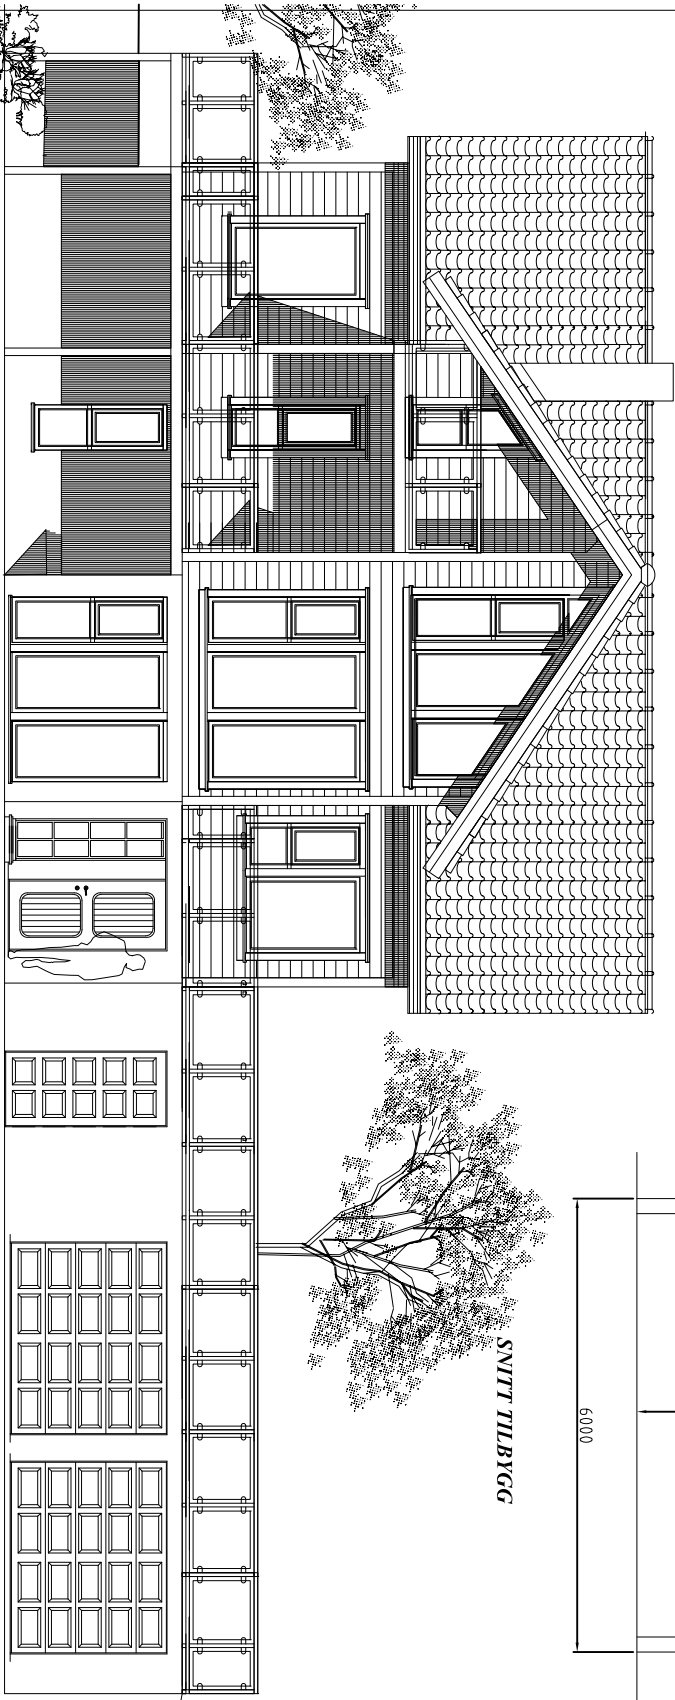


FASADE SØR


SNITT TILBYGG

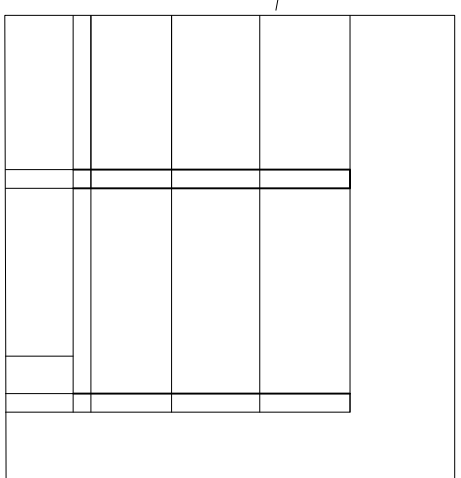


Detalj C

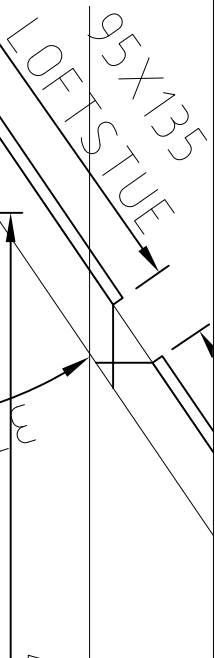

Detalj B

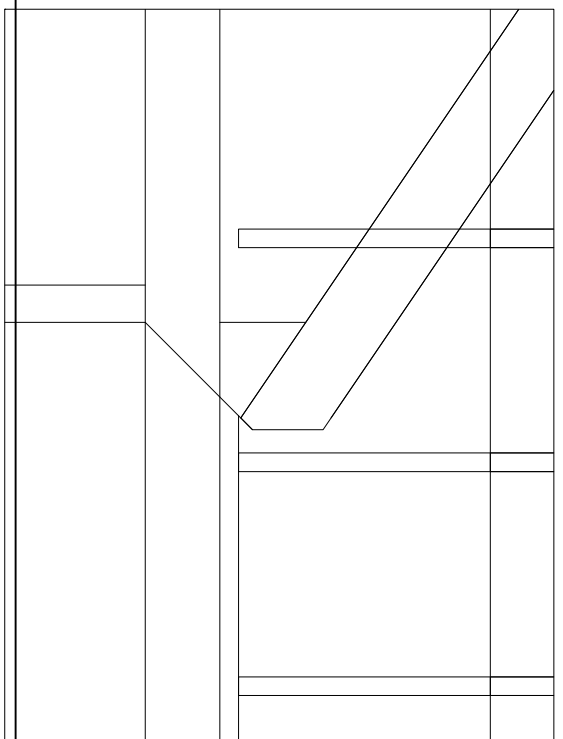

Detalj A

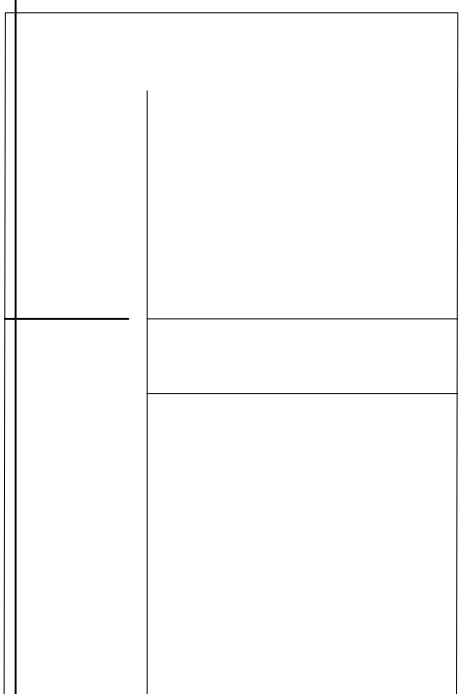

Detalj B

ANBUDSTEGN.

TEGN. NR. E 00 102 REV. 3

REV.	ÆTTEREN GÆLDER	DATE	SKA	KOMR.
3	DIVERSE ENDRINGER	30.07.09	KOJ	KE
2	DIVERSE ENDRINGER	29.07.09	KOJ	KE
1	FORELØBIG TEGNING	09.07.09	KOJ	KE

TEGNINGSBYRDE+0,0 NED.

PROJEKT: TILBYGG, GNR.3, BNR.240, VEDDAVÅGEN
 Klaus Eriksen, Søvikvegen, 33, 4276 Vedavåggen, mob 976 92 235

TEKNIK SØR: FASADER/SNITT/DETALJER
 SØR OG NORD

MASS: 000000 / 1:100 / 09.07.2011 / 09.07.2011 / 09.07.2011 / 09.07.2011

TEGN. NR. E 00 102 REV. 3

