



① Syd
1 : 50

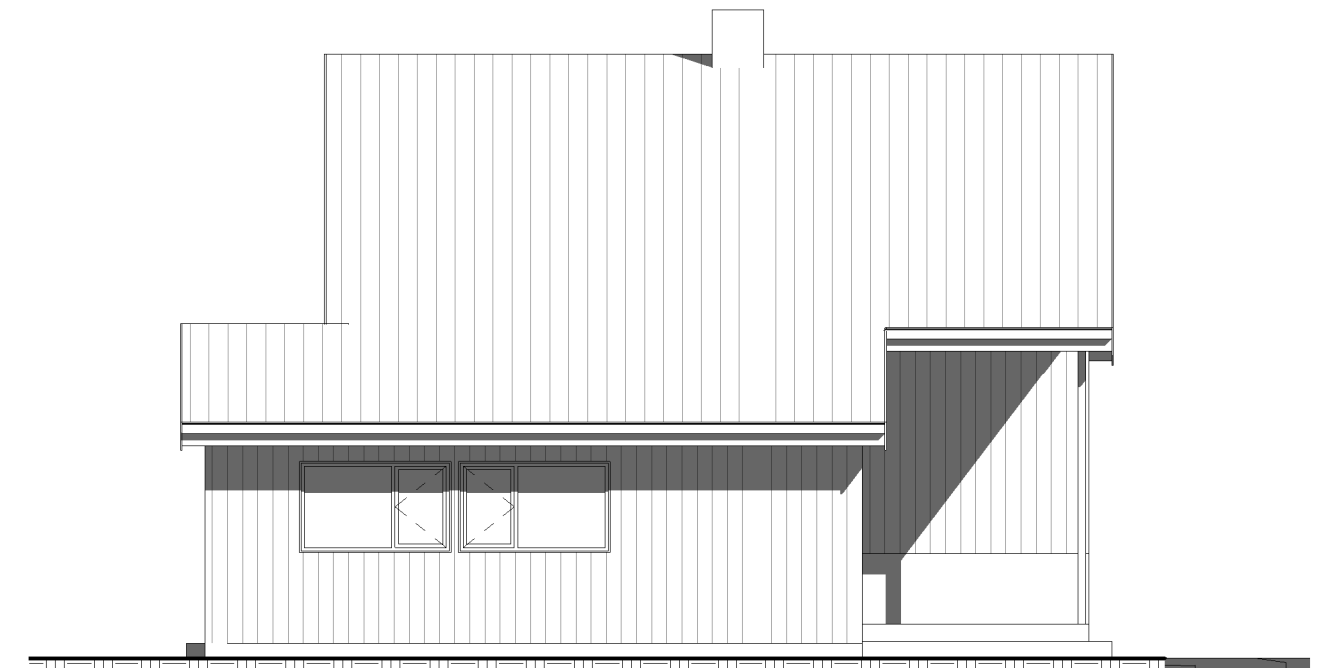

④ Øst
1 : 50



② Vest
1 : 50

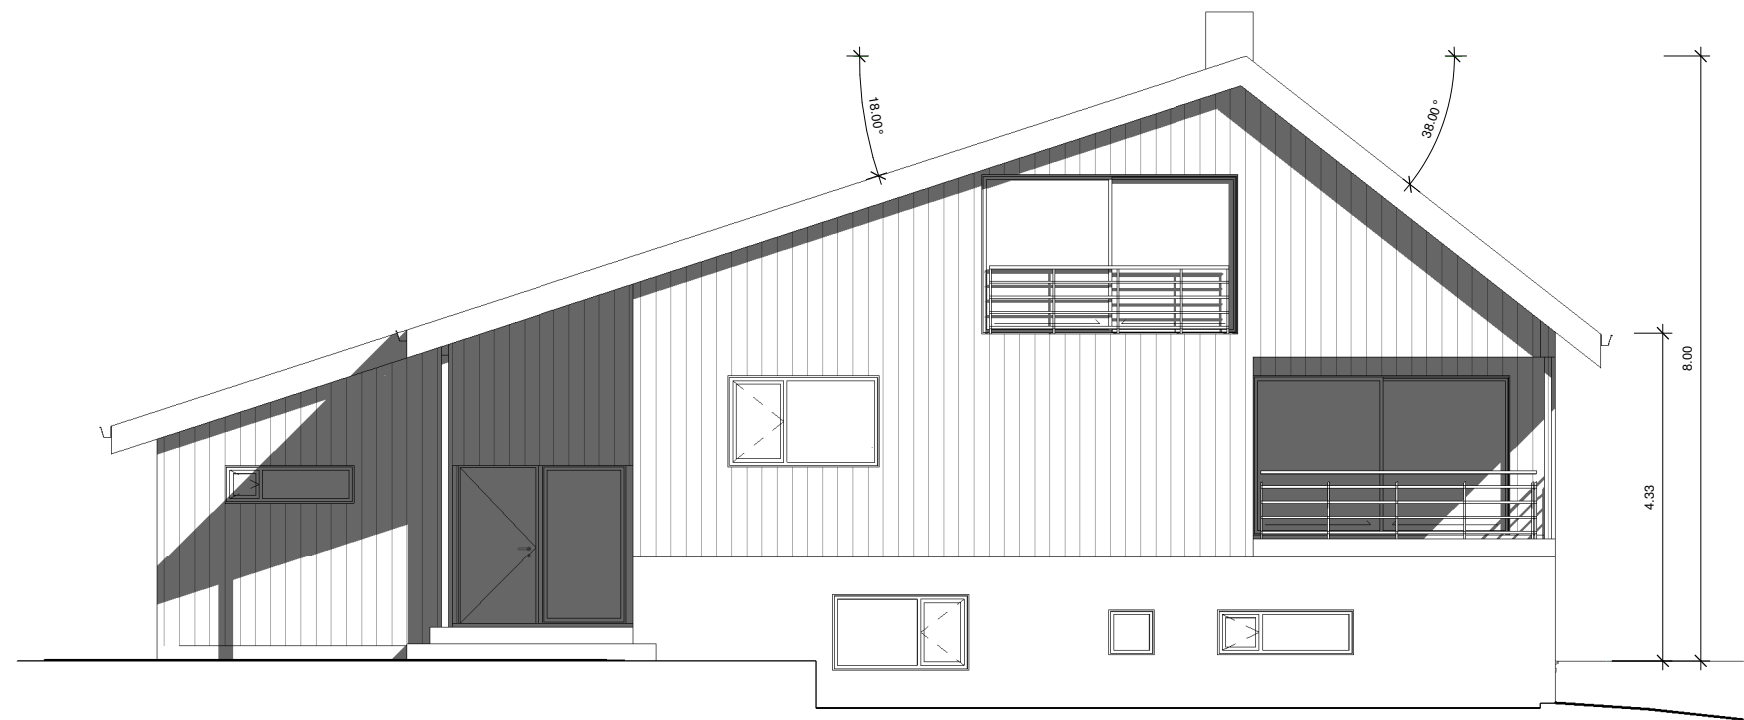

③ Nord
1 : 50

HARALDRINGEN 9	GNR / BNR : 38 / 1550
OMBYGGING AV BOLIG	07/11/12
FASADE	1 : 50
ARKITEKT FINN PEDERSEN, STVGR	A104