



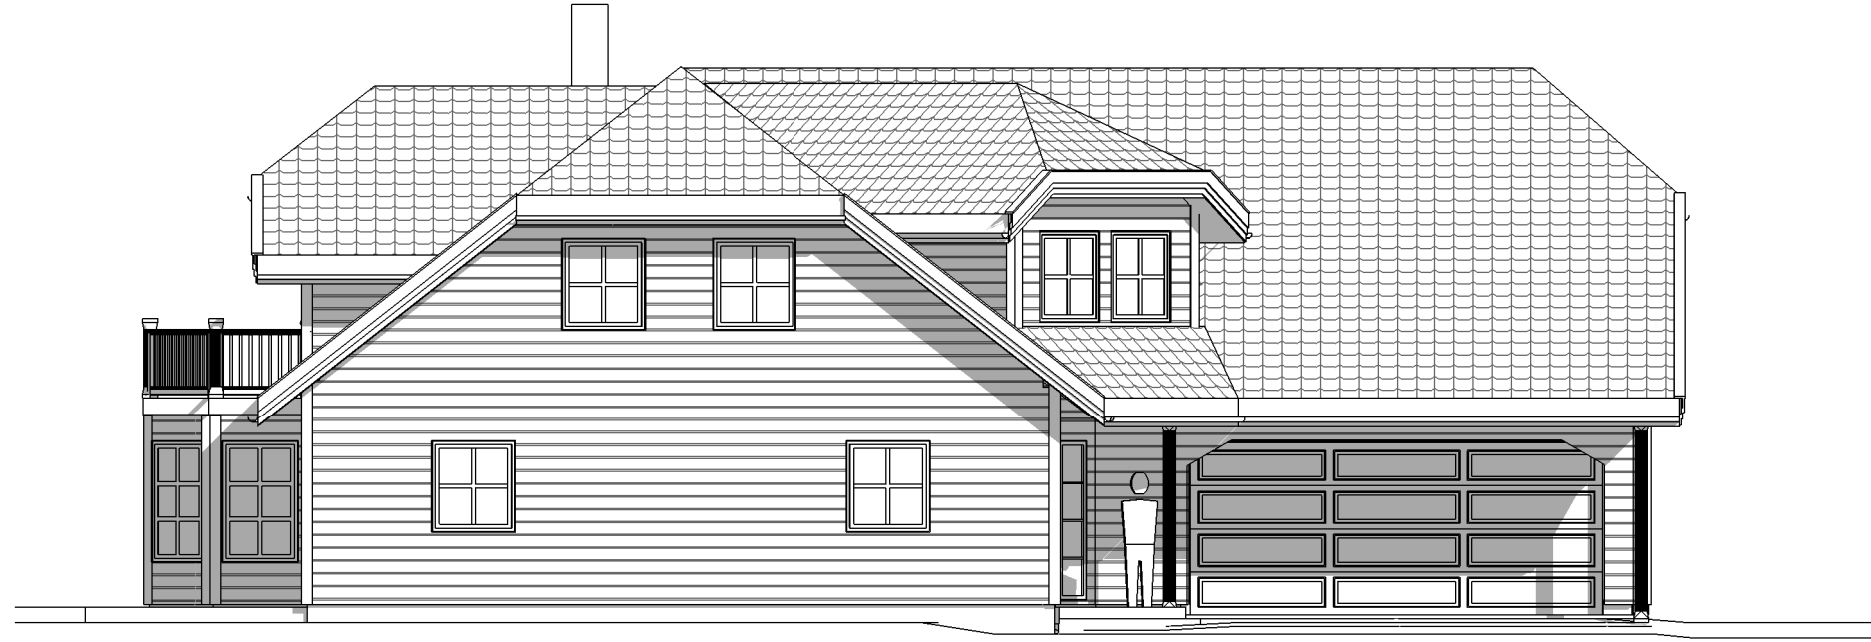

FASADE C



FASADE D

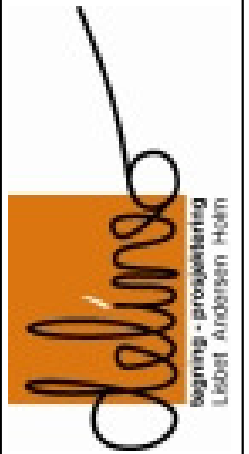

SPESIAL-TEGNET
VILLA

FASADE C OGD

Byggherre: Kjetil Haugeland m. familie
Charlottenberg
SVERIGE

Scale 1 : 100 Date 18.09.08

Drawn by: Delineo

Date rev. 08.10.08
Date rev. 07.10.08
Date rev. 23.09.08