


| Rev | Description | Date | Sign |
|-----|-------------|------|------|
| 0   | Preliminary |      |      |


Hoveddel 150,9m  
Garasje m/ bod 83,7m

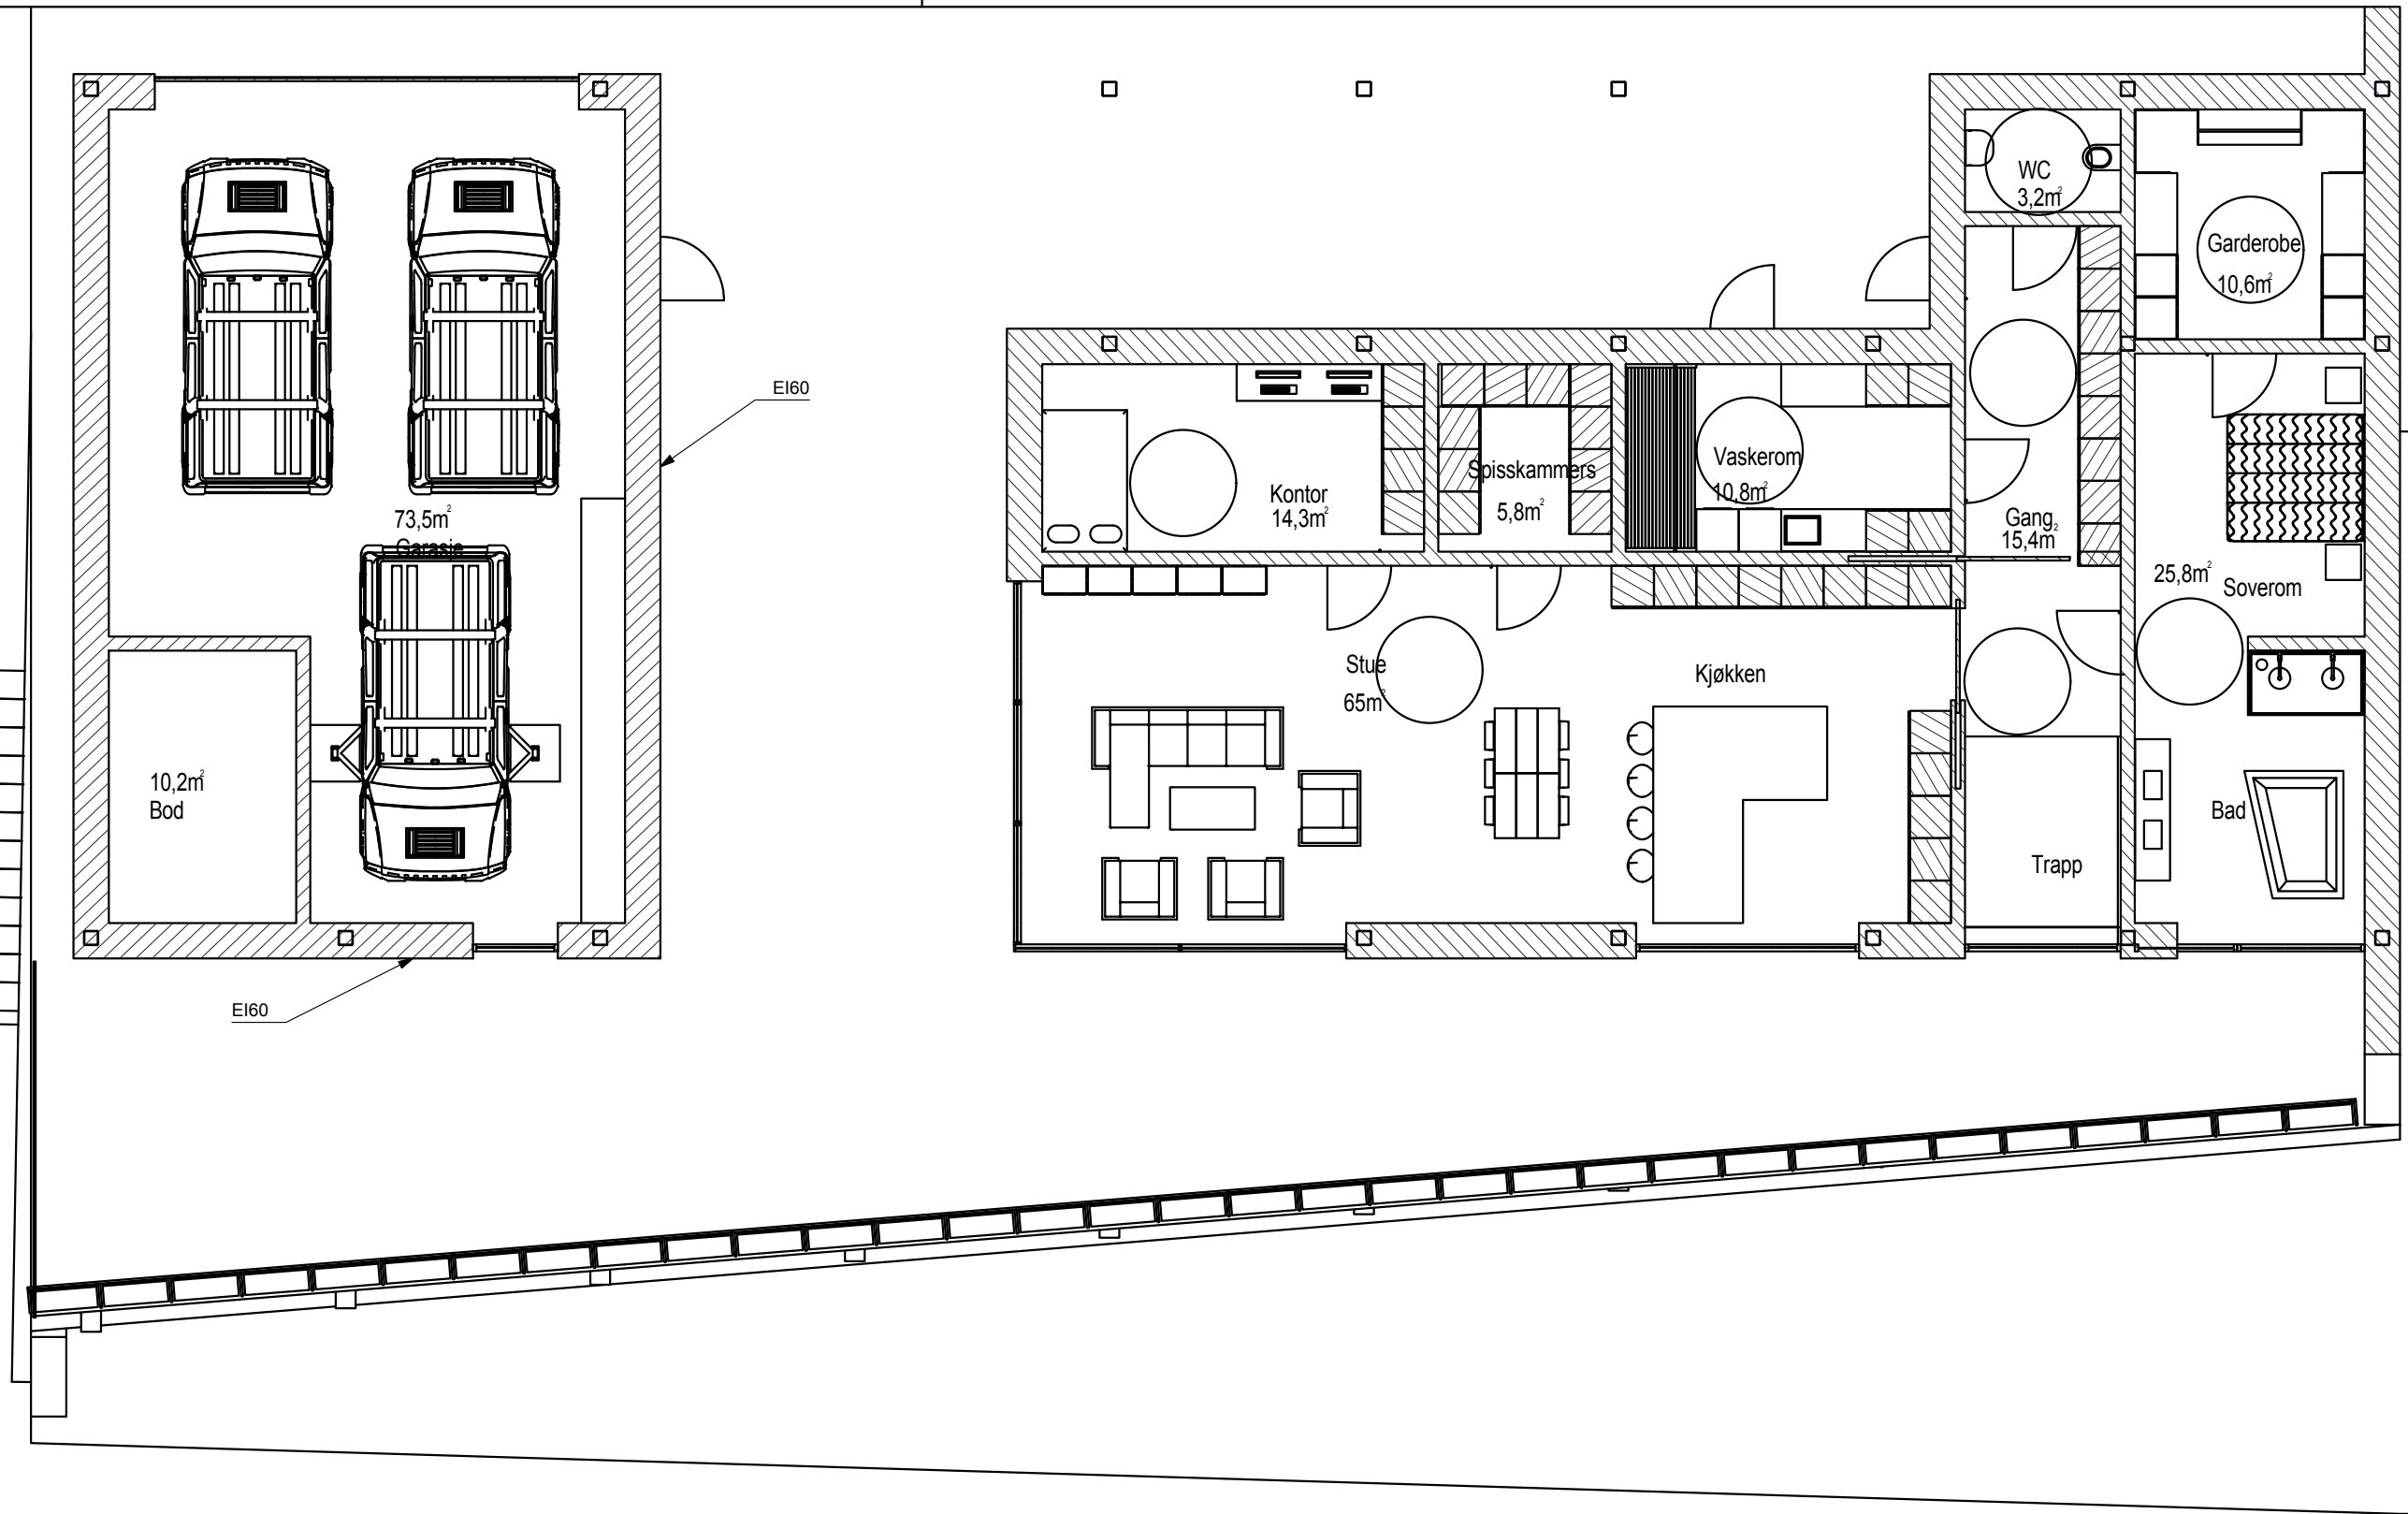

This document is the property of TechTeam AS and must not be shown, copied or delivered to a third party without the consent of the owner. The preparer is responsible for all abuse. Abuse will entail economic responsibility.

|                  |      |               |  |                          |                       |
|------------------|------|---------------|--|--------------------------|-----------------------|
| General Standard |      | ISO 2768 -mK  |  | Drawing no<br><b>HUs</b> | Sheet<br><b>1 / 7</b> |
|                  |      | ISO 13920 -BF |  |                          |                       |
|                  |      | ISO 5817 -C   |  |                          |                       |
| Projection       |      |               |  | Project no               | Rev<br><b>0</b>       |
| Design           | Date | 10.10.2013    |  |                          |                       |
| Drawing          | Date | 26.10.2013    |  |                          |                       |
| Check            | Date |               |  |                          |                       |
| Customer no      |      |               |  | Size<br><b>A3</b>        |                       |

Hoveddel 86,2m  
 Leilighet 52,2m  
 Hybel 1 21,1m  
 Hybel 2 26,4m

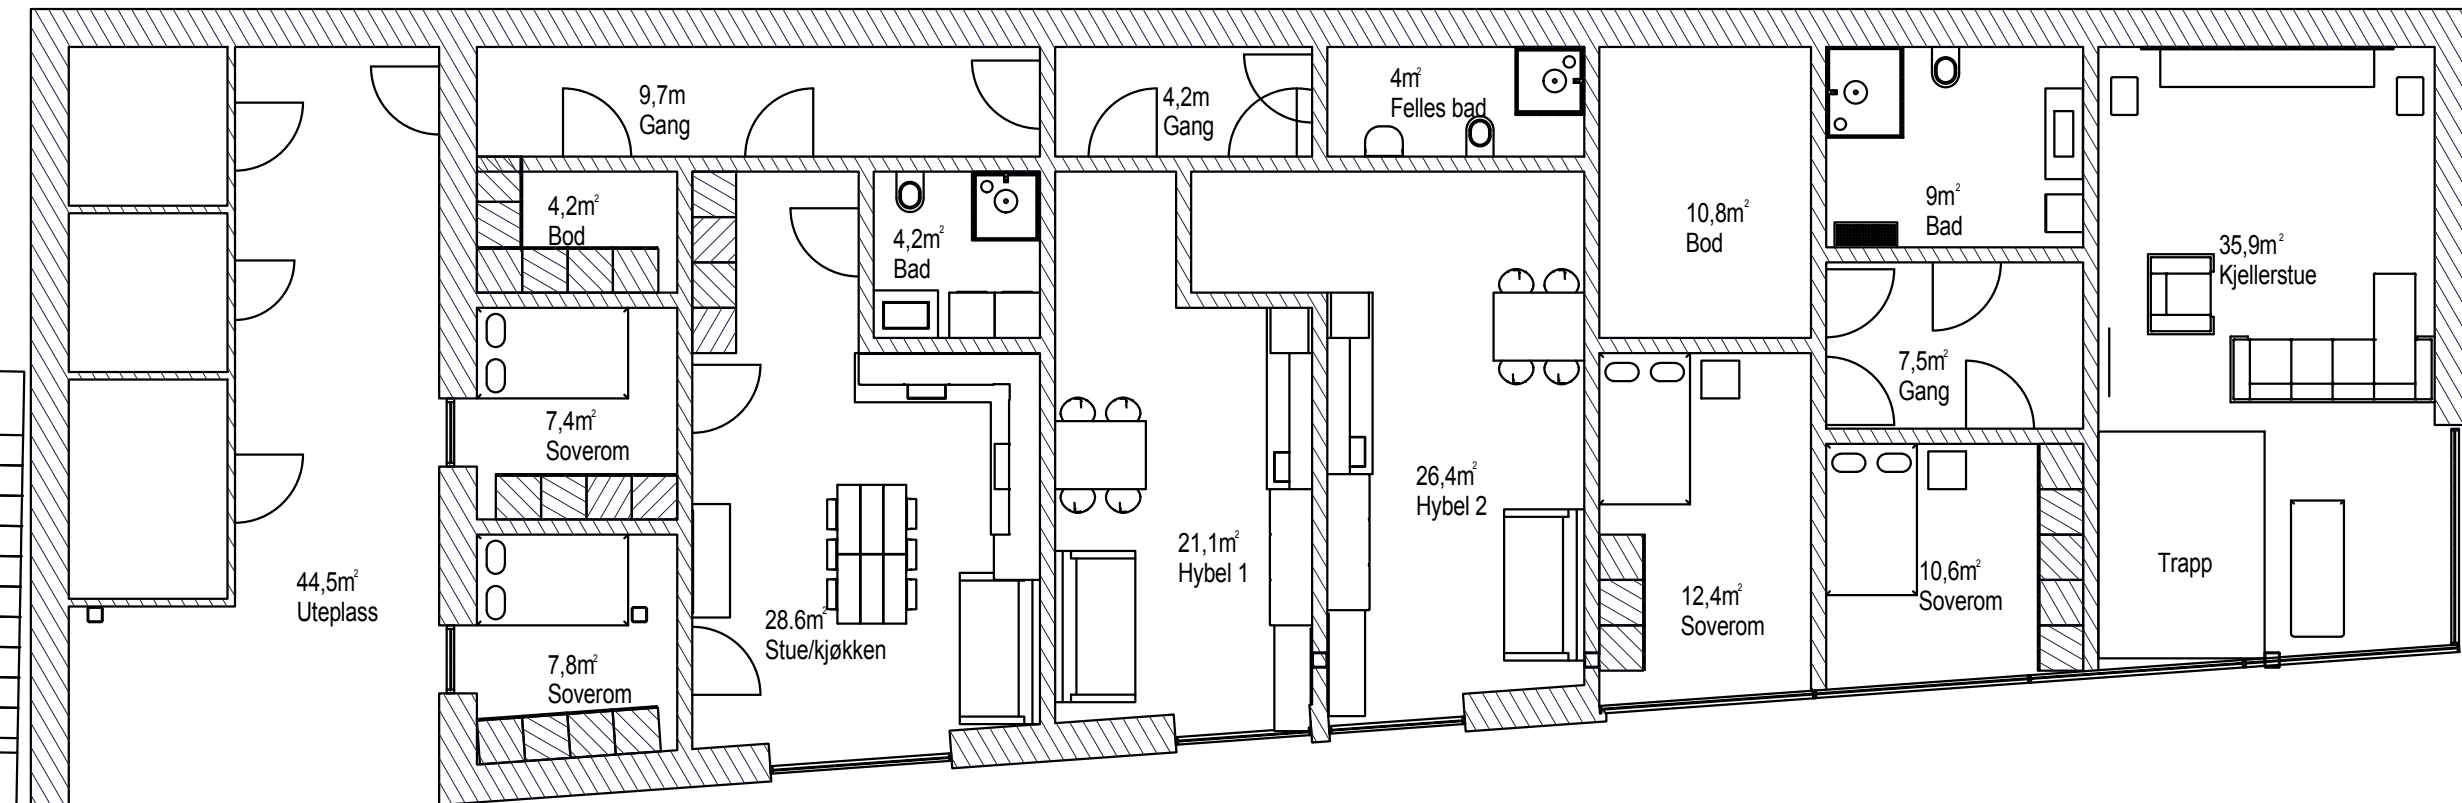

D

D

C

C

B

B

A

A

6

1

5

1

4

3

3

1

2

1


1

General Standard  
 ISO 2768 -mK  
 ISO 13920 -BF  
 ISO 5817 -C


Projection

|         |            |  |
|---------|------------|--|
| Design  | Date       | Drawing no<br><b>HUs</b><br>Project no |
| TMY     | 10.10.2013 |  |
| Drawing | Date       |  |
| TMY     | 26.10.2013 | Customer no                            |
| Check   | Date       |  |

|       |       |
|-------|-------|
| Sheet | 2 / 7 |
| Rev   | 0     |
| Size  | A3    |

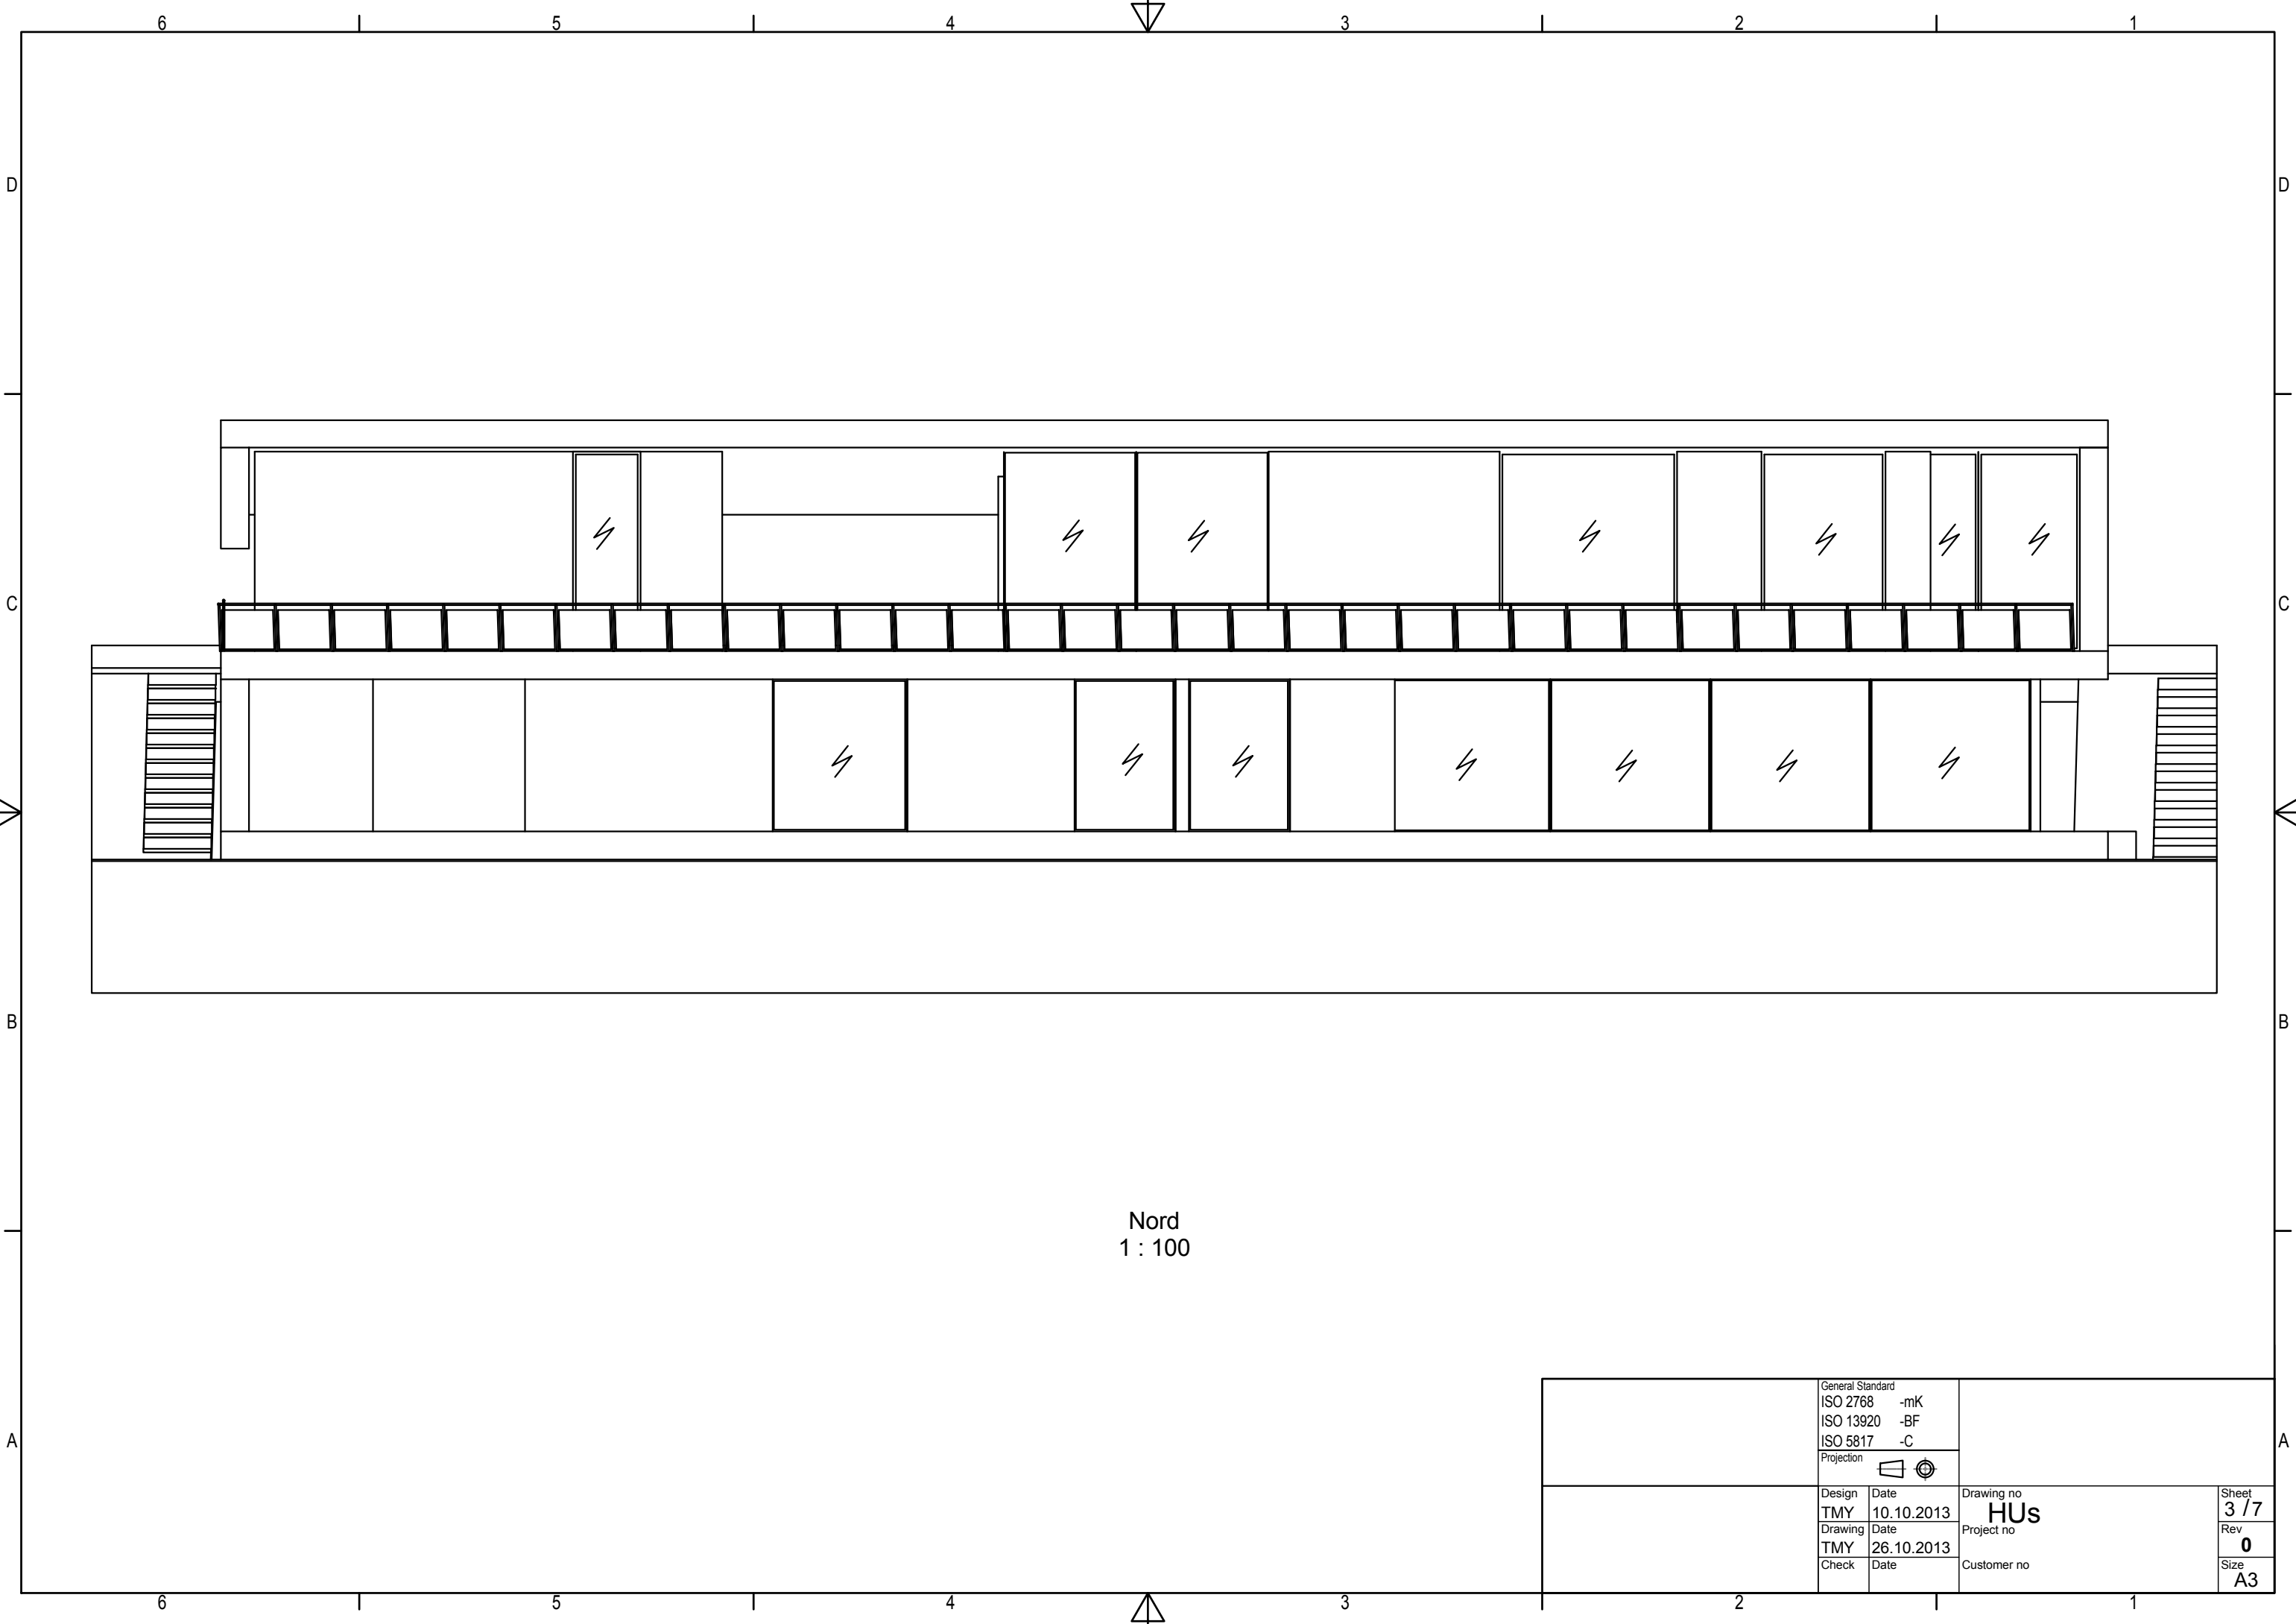

Nord  
1 : 100
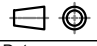
|                  |            |   |            |                          |                       |
|------------------|------------|---|------------|--------------------------|-----------------------|
| General Standard |            | ISO 2768 -mK  |            | Drawing no<br><b>HUs</b> | Sheet<br><b>3 / 7</b> |
| ISO 13920 -BF    |            | ISO 5817 -C   |            |                          |                       |
| Projection       |            |  |            |                          |                       |
| Design           | Date       | Drawing no  | Project no | Rev                      | Size                  |
| TMY              | 10.10.2013 | <b>HUs</b>  |            | <b>0</b>                 | <b>A3</b>             |
| Drawing          | Date       | Customer no   |            |                          |                       |
| TMY              | 26.10.2013 |   |            |                          |                       |
| Check            | Date       |   |            |                          |                       |
|                  |            |   |            |                          |                       |

6 1 5 1 4 3 1 2 1

D

D

C


C

B

B

A

A

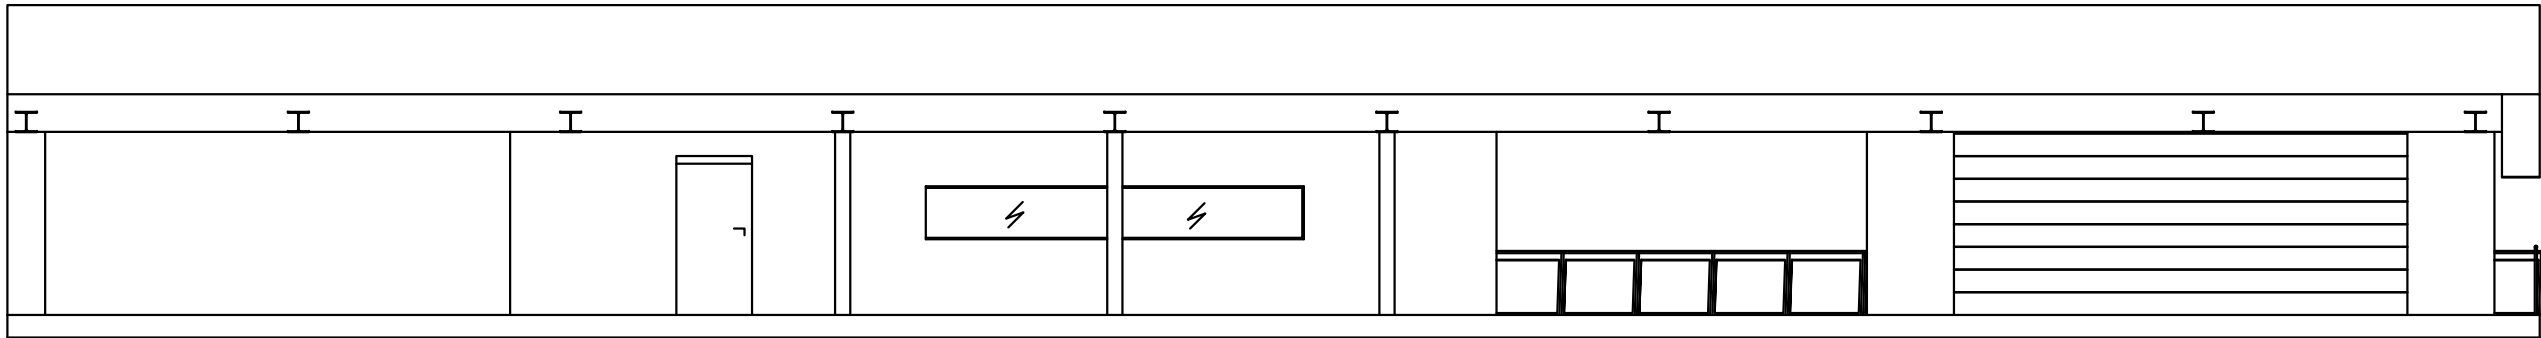


Sør  
(1:100)

|                  |      |              |  |                          |                       |
|------------------|------|--------------|--|--------------------------|-----------------------|
| General Standard |      | ISO 2768 -mK |  | Drawing no<br><b>HUs</b> | Sheet<br><b>4 / 7</b> |
| ISO 13920        |      | -BF          |  |                          |                       |
| ISO 5817         |      | -C           |  |                          |                       |
| Projection       |      |              |  | Project no               | Rev<br><b>0</b>       |
| Design           | Date | 10.10.2013   |  |                          |                       |
| Drawing          | Date | 26.10.2013   |  |                          |                       |
| Check            | Date |              |  | Customer no              | Size<br><b>A3</b>     |


6 1 5 1 4 3 1 2 1

↑

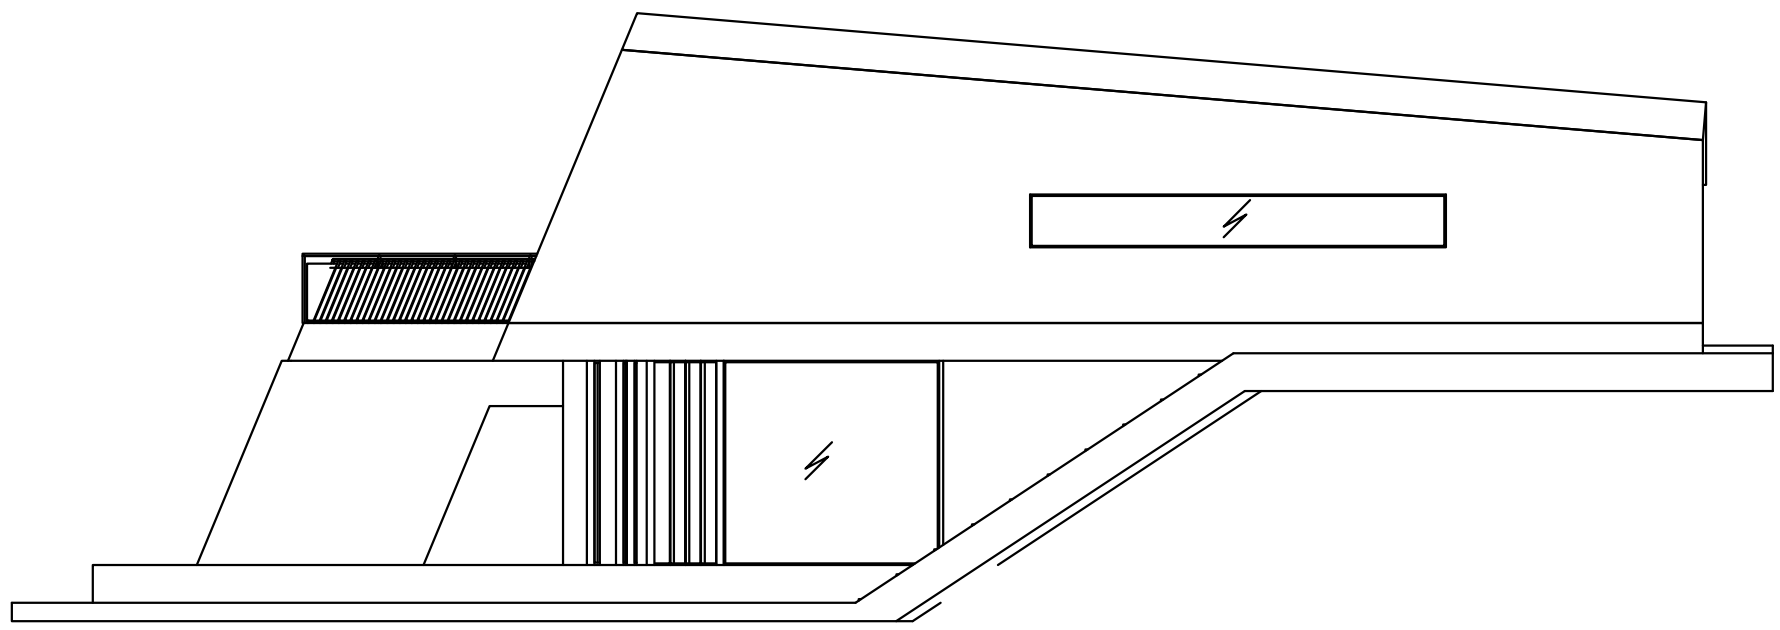



Vest  
1 : 100

|                  |            |              |            |                          |                       |
|------------------|------------|--------------|------------|--------------------------|-----------------------|
| General Standard |            | ISO 2768 -mK |            | Drawing no<br><b>HUs</b> | Sheet<br><b>5 / 7</b> |
| ISO 13920 -BF    |            | ISO 5817 -C  |            |                          |                       |
| Projection       |            |              |            |                          |                       |
| Design           | Date       | Drawing no   | Project no | Rev                      | Size                  |
| TMY              | 10.10.2013 | <b>HUs</b>   |            | <b>0</b>                 | <b>A3</b>             |
| Drawing          | Date       | Customer no  |            |                          |                       |
| TMY              | 26.10.2013 |              |            |                          |                       |
| Check            | Date       |              |            |                          |                       |
|                  |            |              |            |                          |                       |

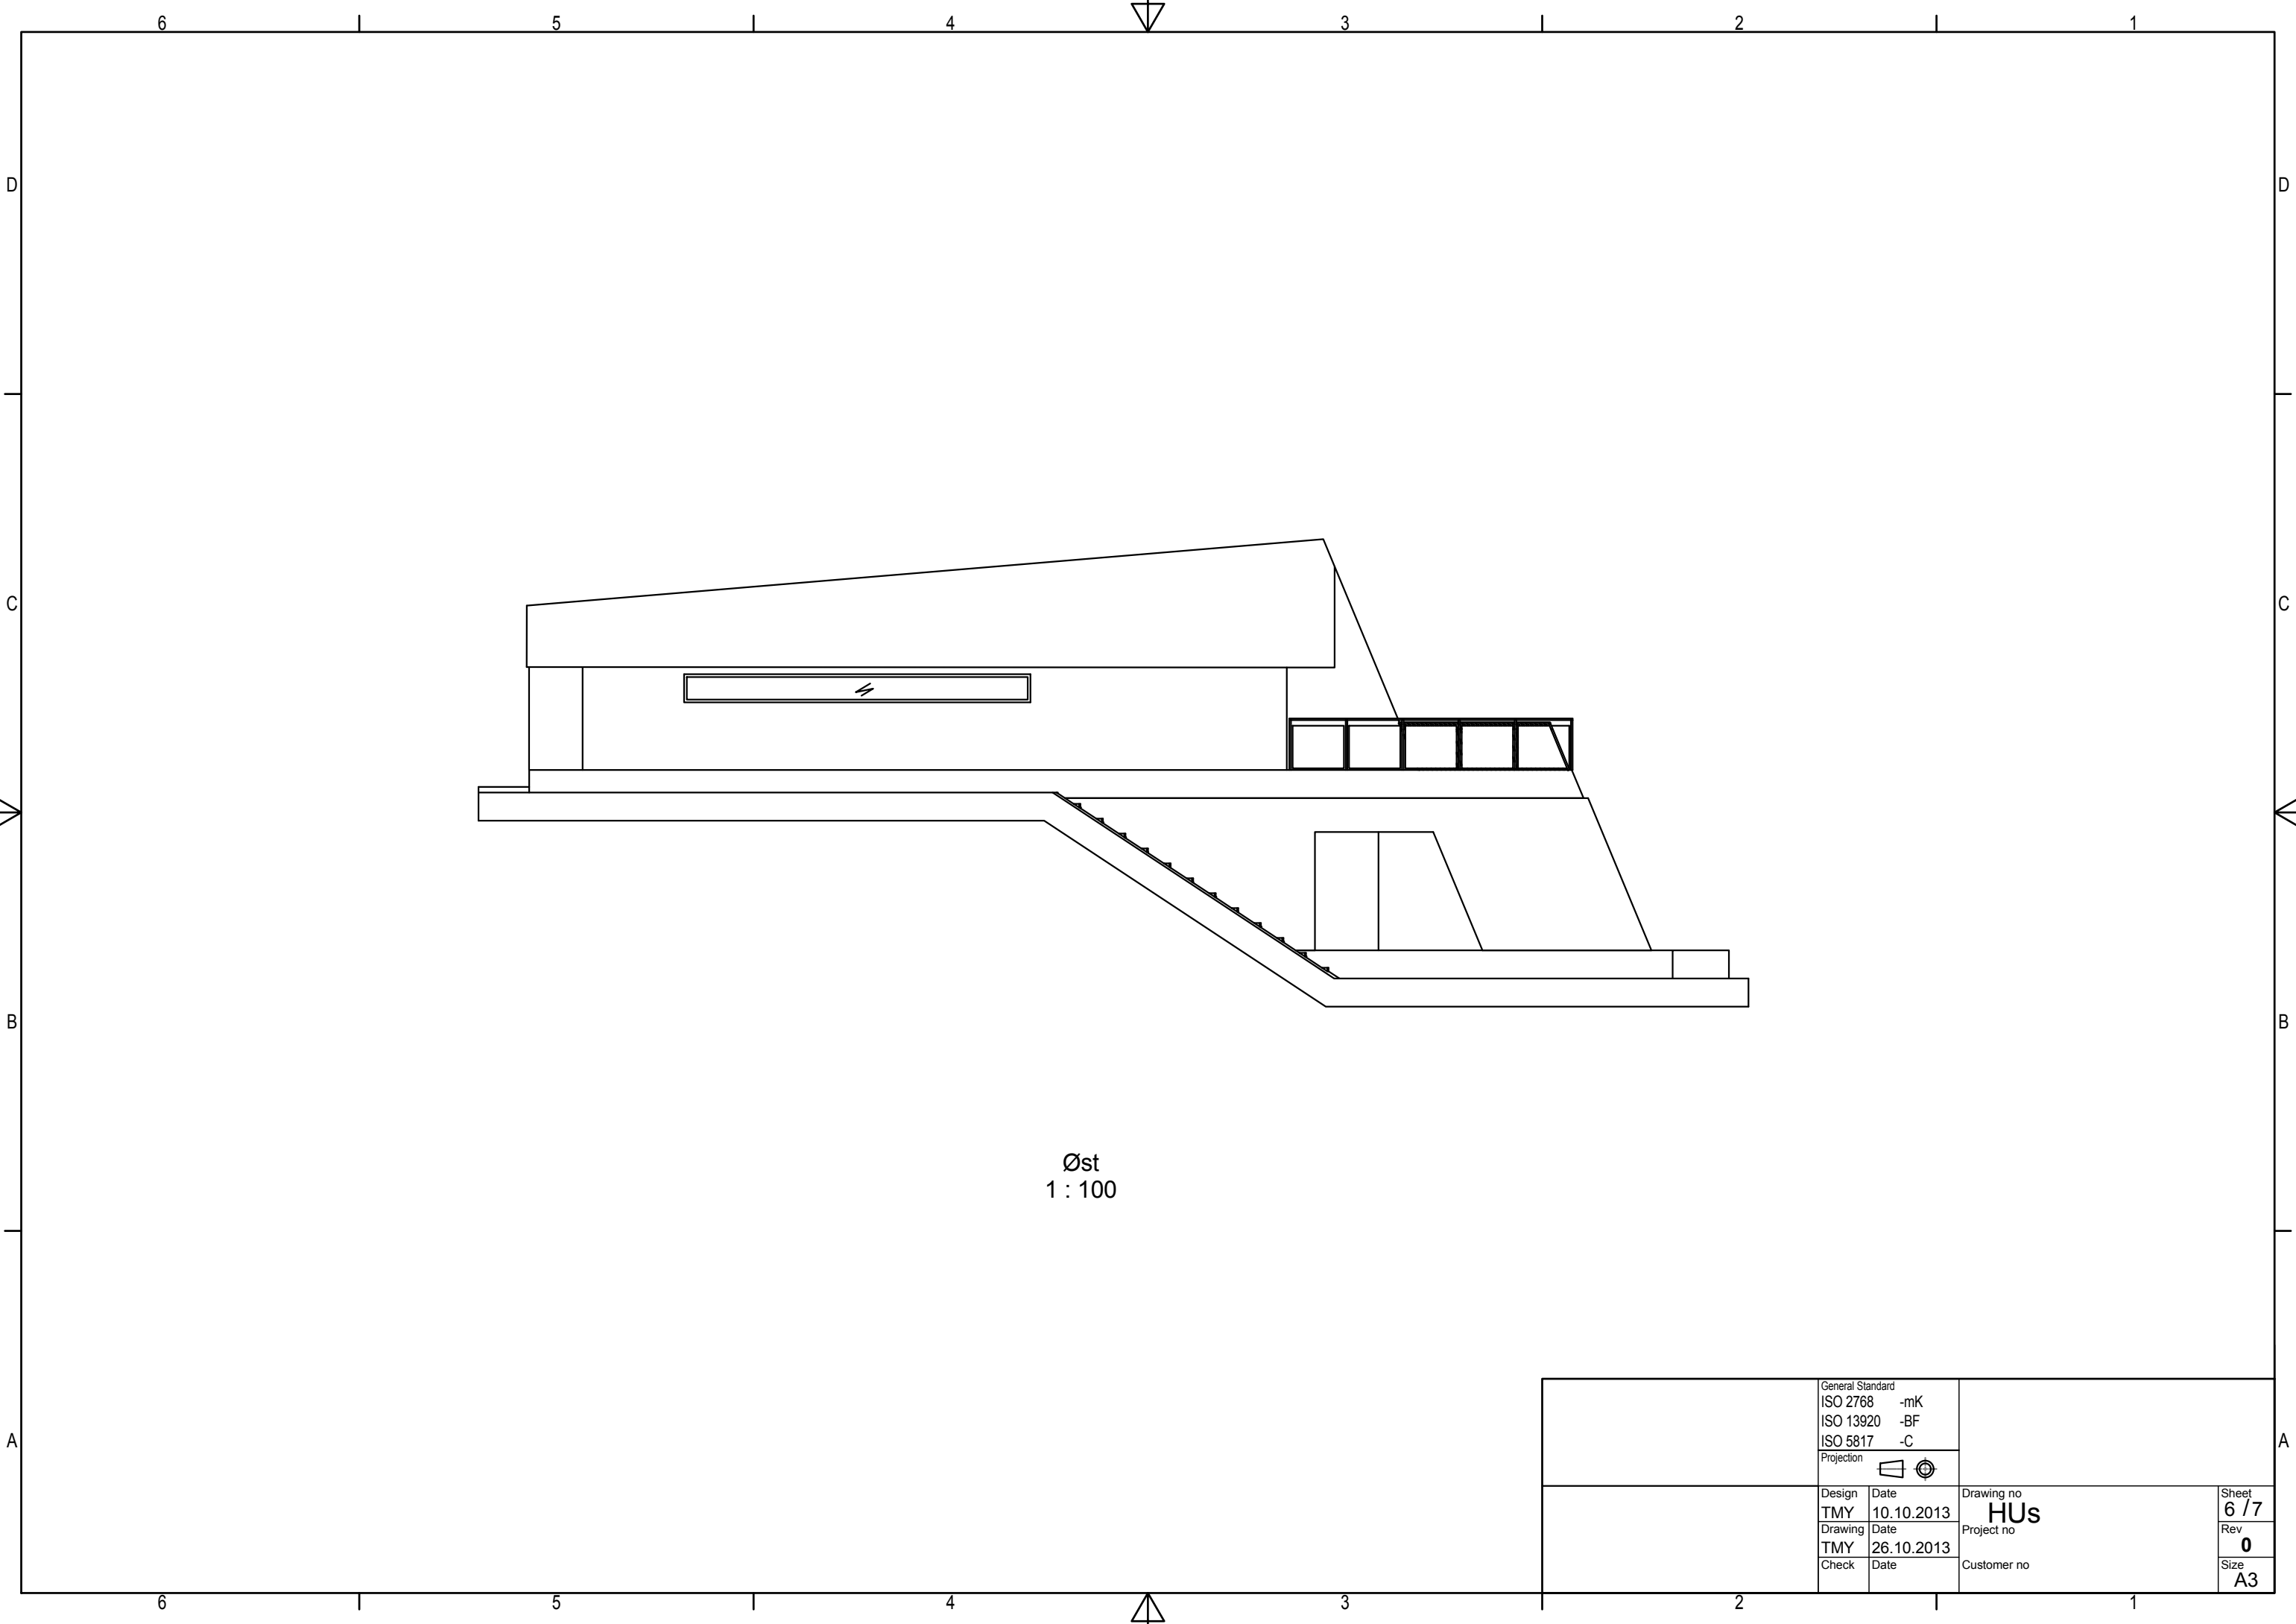


Øst  
1 : 100
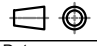
|                  |            |   |  |                          |                       |
|------------------|------------|---|--|--------------------------|-----------------------|
| General Standard |            | ISO 2768 -mK  |  | Drawing no<br><b>HUs</b> | Sheet<br><b>6 / 7</b> |
| ISO 13920        |            | -BF   |  |                          |                       |
| ISO 5817         |            | -C  |  |                          |                       |
| Projection       |            |  |  | Project no               | Rev<br><b>0</b>       |
| Design           | Date       | Drawing no  |  |                          |                       |
| TMY              | 10.10.2013 | <b>HUs</b>  |  |                          |                       |
| Drawing          | Date       | Project no  |  |                          |                       |
| TMY              | 26.10.2013 | Customer no   |  | Size<br><b>A3</b>        |                       |
| Check            | Date       |   |  |                          |                       |

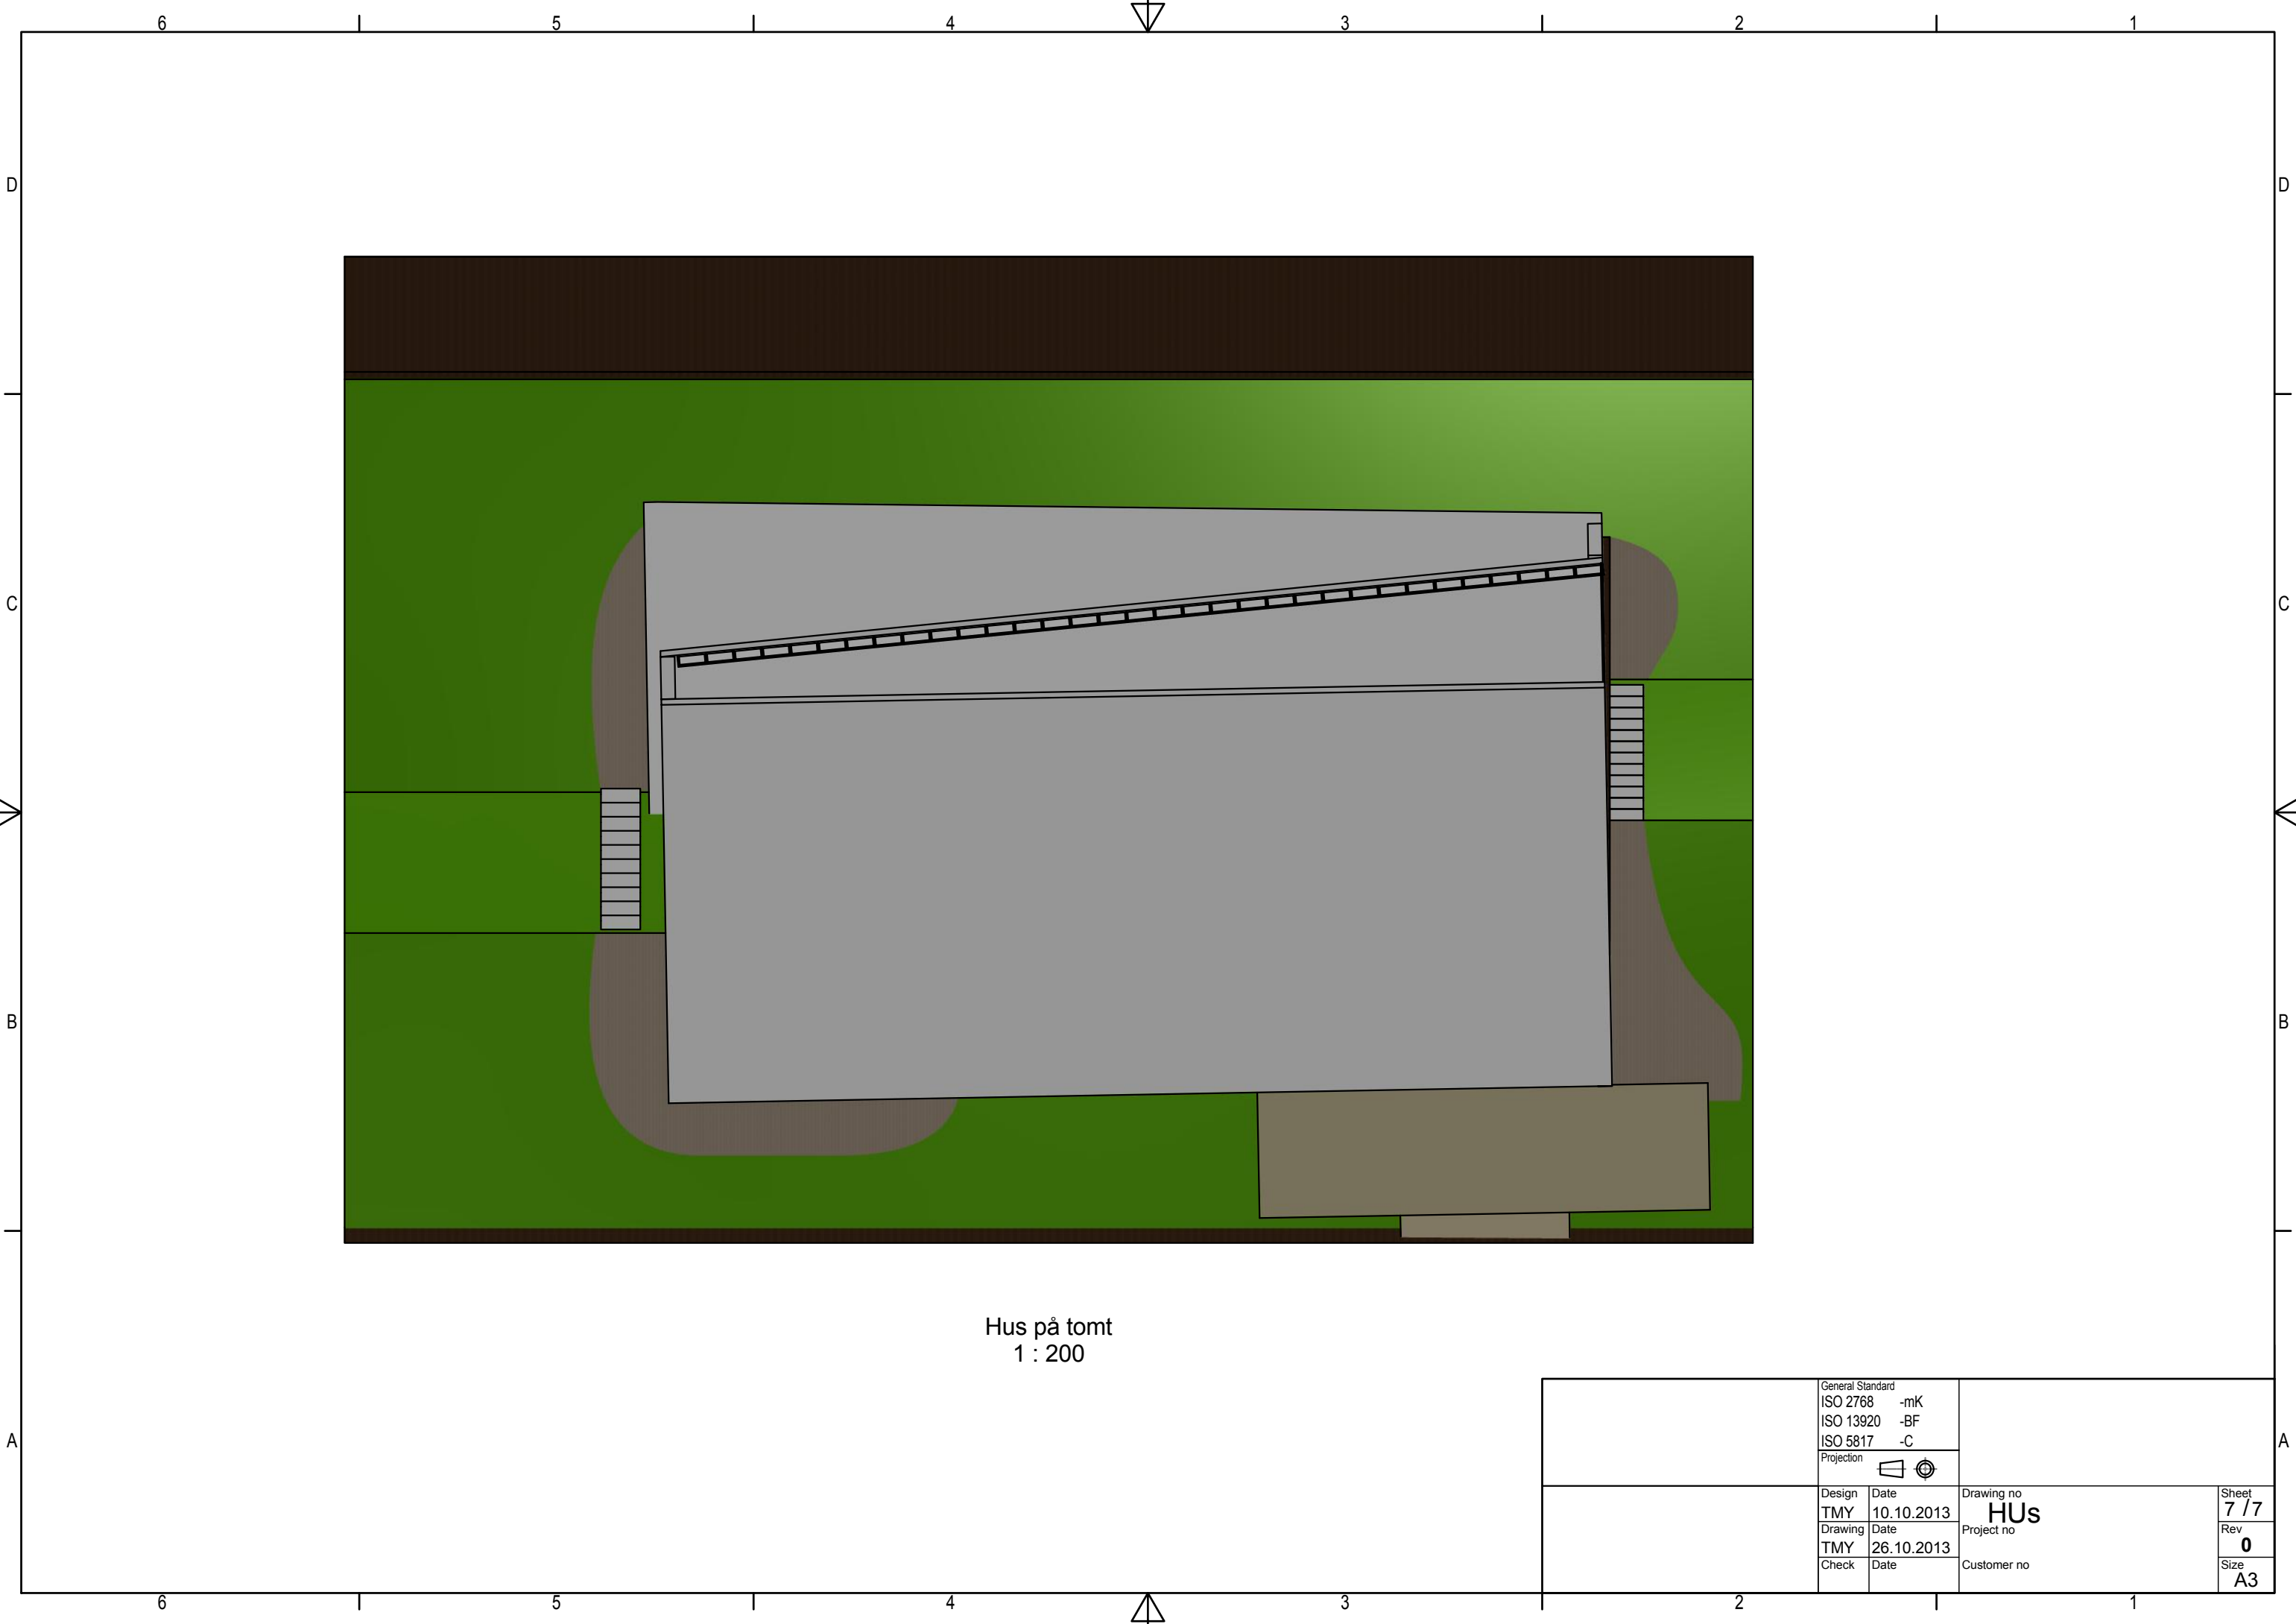

Hus på tomt  
1 : 200
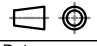
|                  |            |   |                       |
|------------------|------------|---|-----------------------|
| General Standard |            |   |                       |
| ISO 2768         | -mK        |   |                       |
| ISO 13920        | -BF        |   |                       |
| ISO 5817         | -C         |   |                       |
| Projection       |            |  |                       |
| Design           | Date       | Drawing no<br><b>HUs</b>  | Sheet<br><b>7 / 7</b> |
| TMY              | 10.10.2013 |   |                       |
| Drawing          | Date       | Project no  | Rev<br><b>0</b>       |
| TMY              | 26.10.2013 |   |                       |
| Check            | Date       | Customer no   | Size<br><b>A3</b>     |