


|    |  |
|----|--|
| 17 |  |
| 16 |  |
| 15 |  |
| 14 |  |
| 13 |  |
| 12 |  |
| 11 |  |
| 10 |  |
| 9  |  |
| 8  |  |
| 7  |  |
| 6  |  |
| 5  |  |
| 4  |  |
| 3  |  |
| 2  |  |
| 1  |  |

|    |  |
|----|--|
| 17 |  |
| 16 |  |
| 15 |  |
| 14 |  |
| 13 |  |
| 12 |  |
| 11 |  |
| 10 |  |
| 9  |  |
| 8  |  |
| 7  |  |
| 6  |  |
| 5  |  |
| 4  |  |
| 3  |  |
| 2  |  |
| 1  |  |

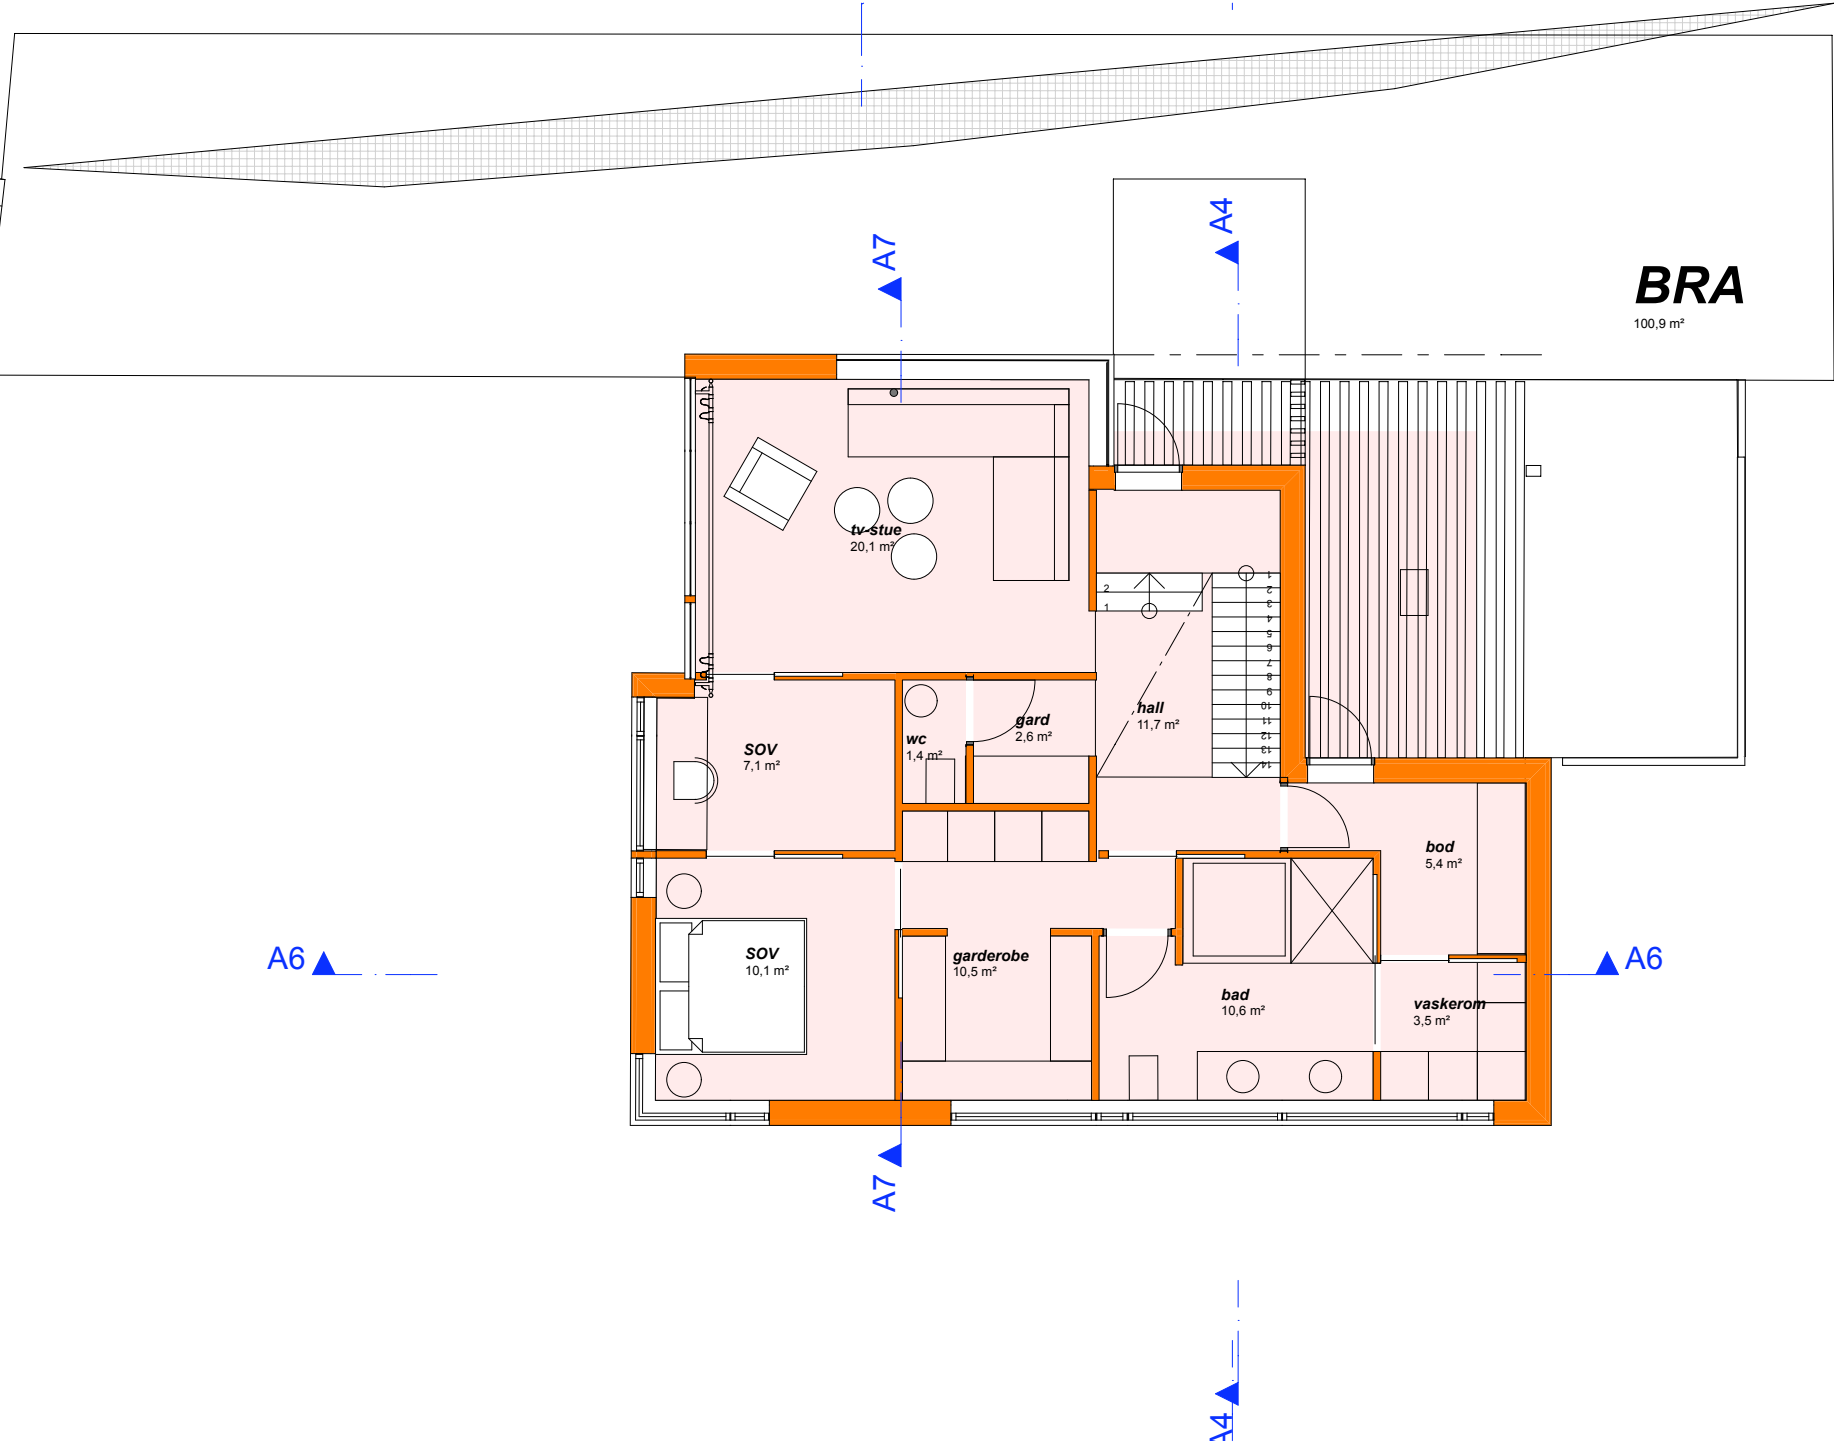

| rev. | date | kommentar |
|------|------|-----------|
|      |      |           |
|      |      |           |

|                                   |  |                           |
|-----------------------------------|--|---------------------------|
| <b>Prosjekt:</b>                  |  | <b>Genr./Bnr:</b> 32/1004 |
| Villa Stangeland                  |  | <b>Målestokk:</b> 1:100   |
| Adresse Eikeveien tomr 76         |  | <b>Saksnr:</b> 517        |
| Sted Sola                         |  | <b>Tegningsnr:</b> A20-01 |
| <b>Prosjektfase:</b> byggemelding |  | <b>Date:</b> 05.06.09     |
| <b>Tegning:</b>                   |  | <b>Rev:</b>               |
| 1. Etasje                         |  |                           |

**dupl**