



FASADE

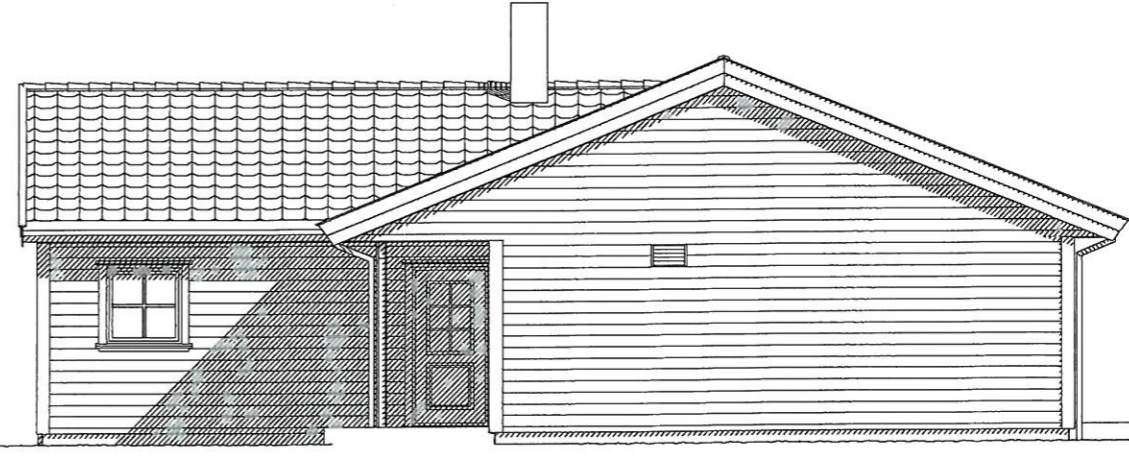


FASADE



FASADE

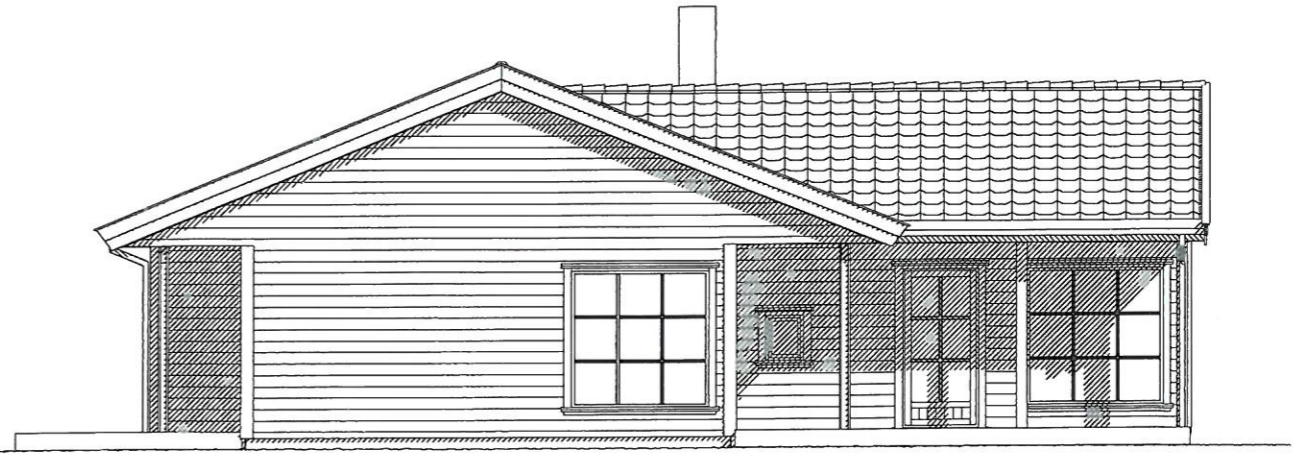

FASADE

Rev.nr.	Rev.:	Tegning	Nr.
		ARCTURUS	A05+
		Tiltakshaver : Byggeplass : Kommune :	
Målestokk : 1 : 100		Dato : 01.07.2011	
Arkitekt :		Arkivnr. : P307	
Denne tegning tilhører Nordbohus AS.		DAK av : HPM	
Efterlygning kfr. lov om åndsverk av 12.5.1961.		Dato : 01.07.2011	
Kontr.: HPM		Tegn.: <u>MALINNE ØYGAARD</u>	
Kontr.: HPM		Dato: 01.07.2011	



