


100mm = 5m

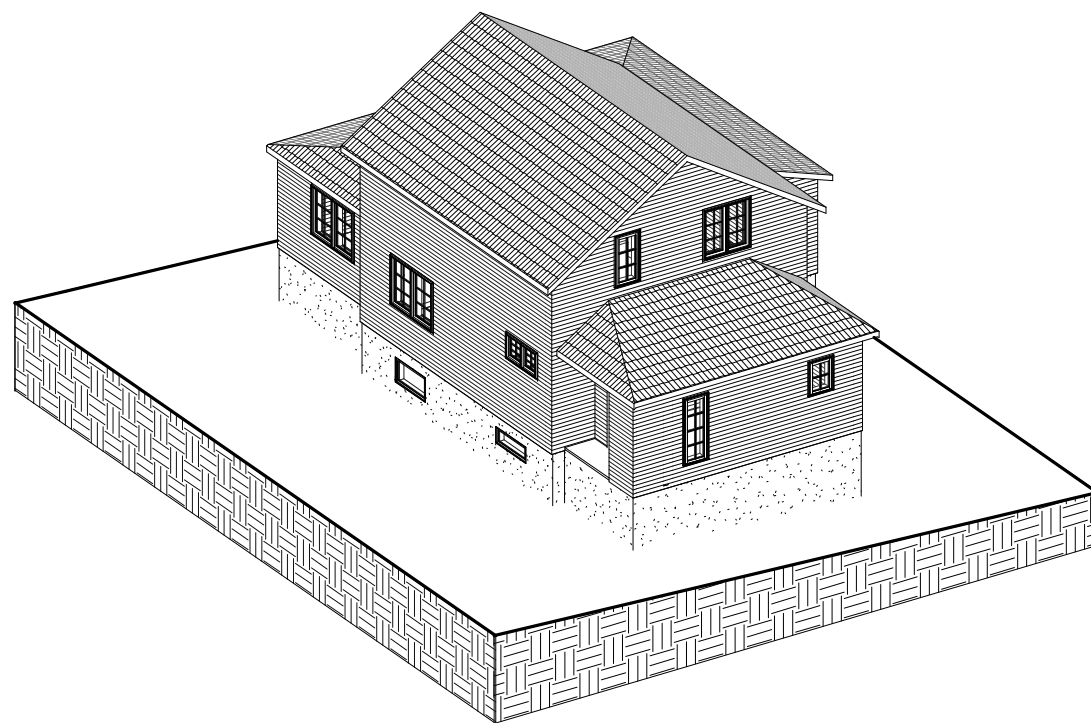


3D

Adresse: Øvernes
Gnr./ Bnr.: ?? / ???

A5

Skala:
Dato: 16.01.2013

100mm = 5m

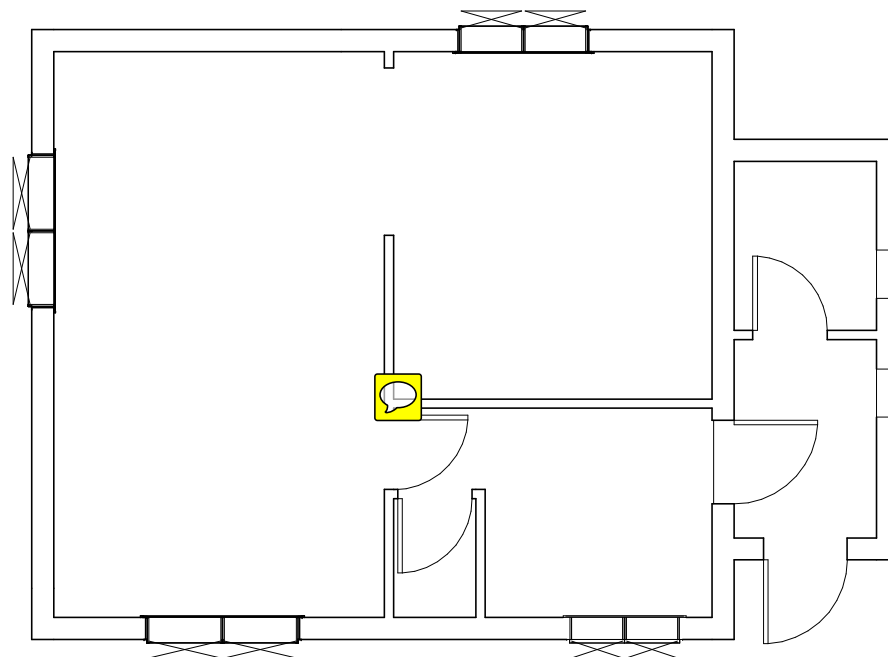


Eksisterende Plan 1

E1

Adresse: Øvernes
Gnr./ Bnr.: ?? / ???

Skala: 1 : 50
Dato: 16.01.2013

100mm = 5m

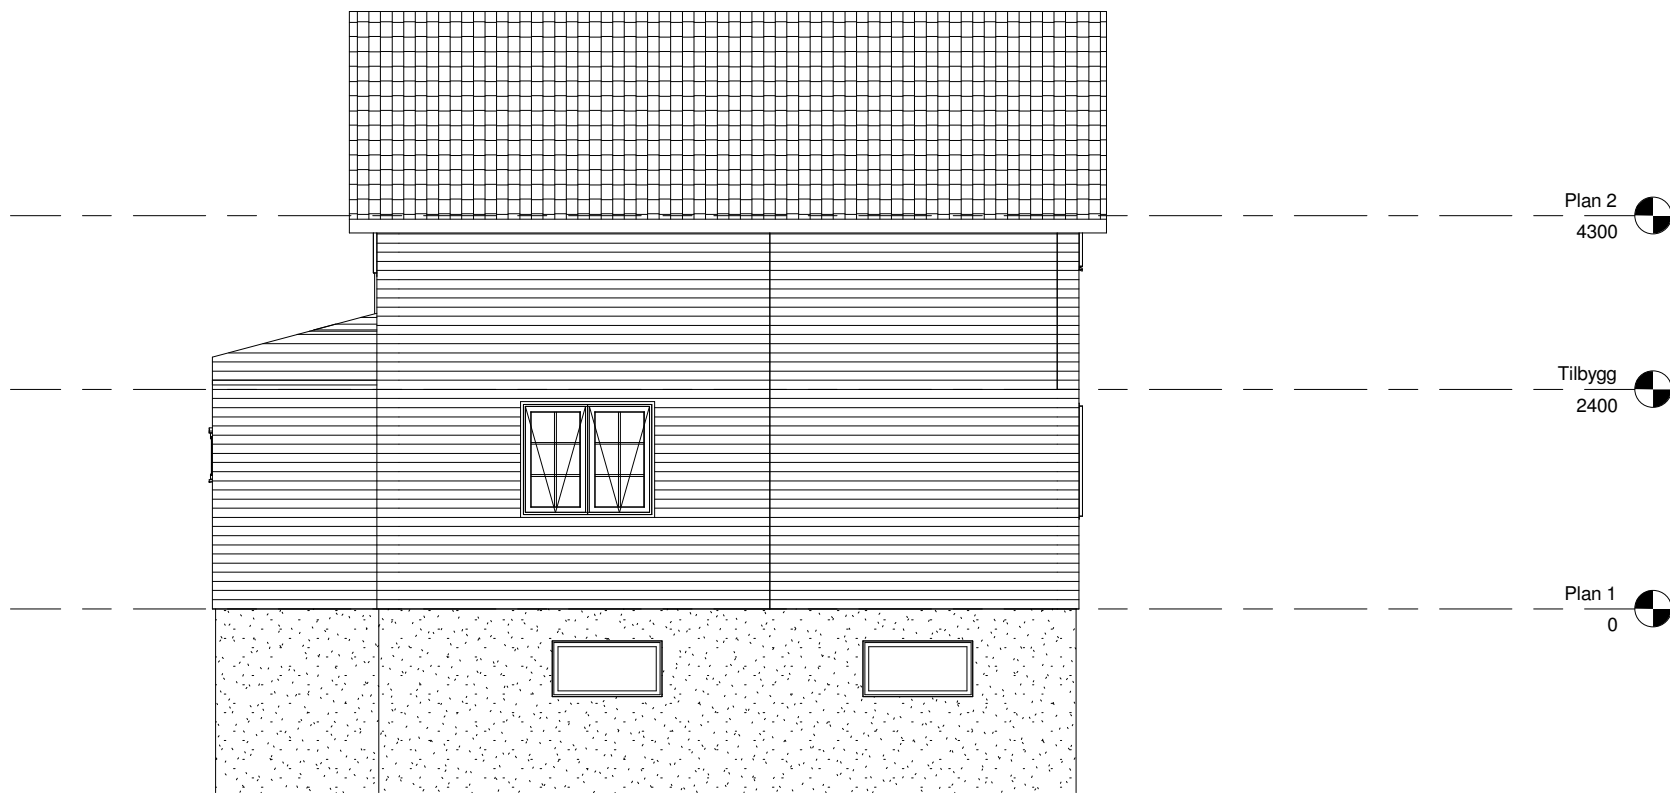


Eksisterende Fasade Nord E2

Adresse: Øvernes
Gnr./ Bnr.: ?? / ???

Skala: 1 : 50
Dato: 16.01.2013

100mm = 5m

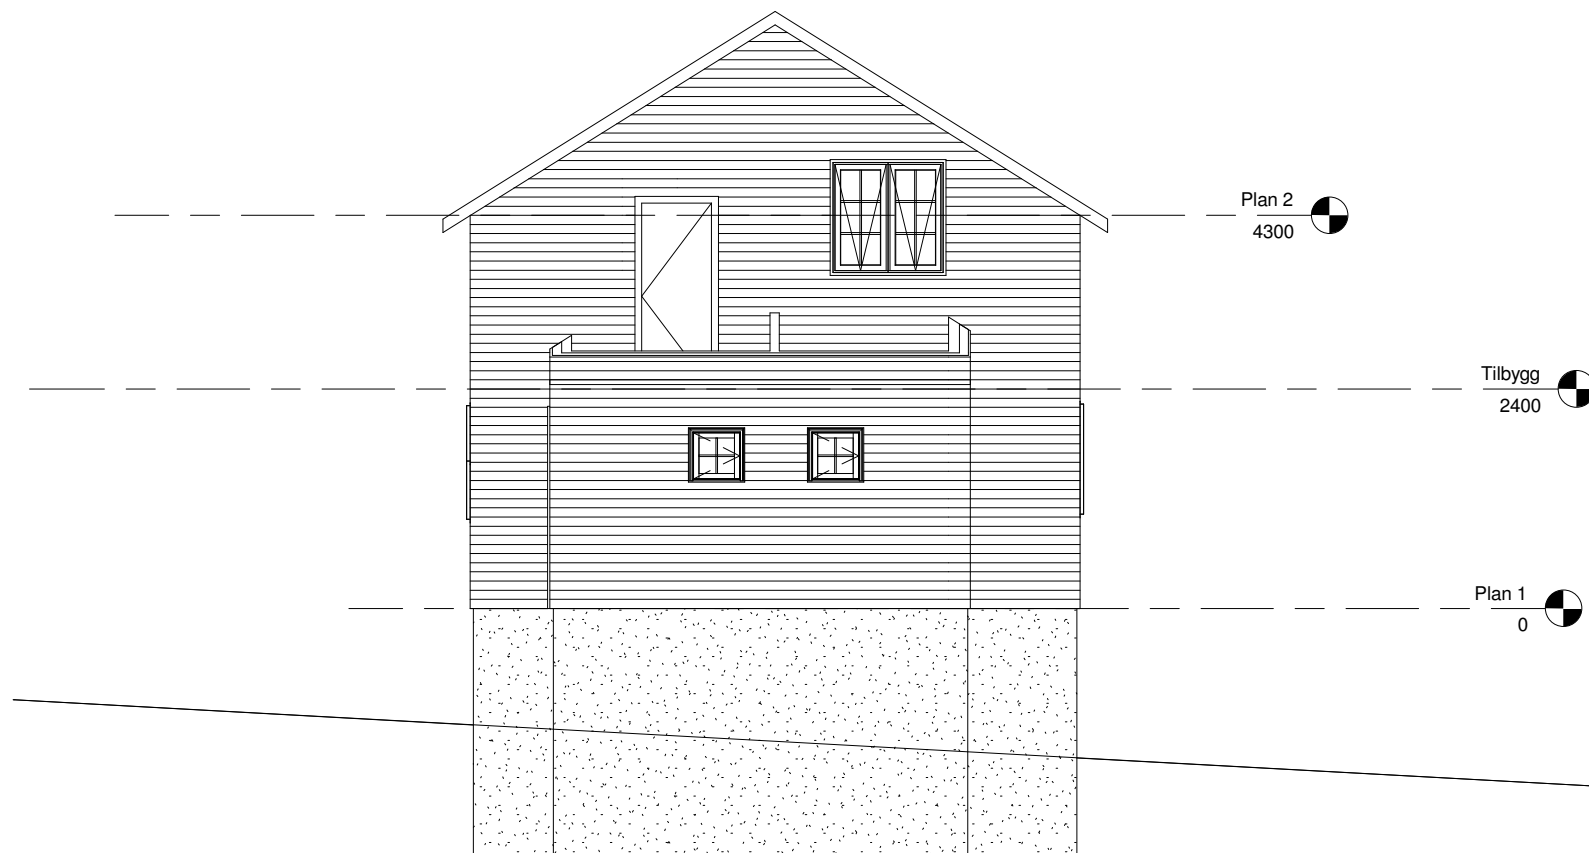

Eksisterende Fasade Øst

E3

Adresse: Øvernes
Gnr./ Bnr.: ?? / ???


Skala: 1 : 50
Dato: 16.01.2013

1

Øst Eks

1 : 50

100mm = 5m

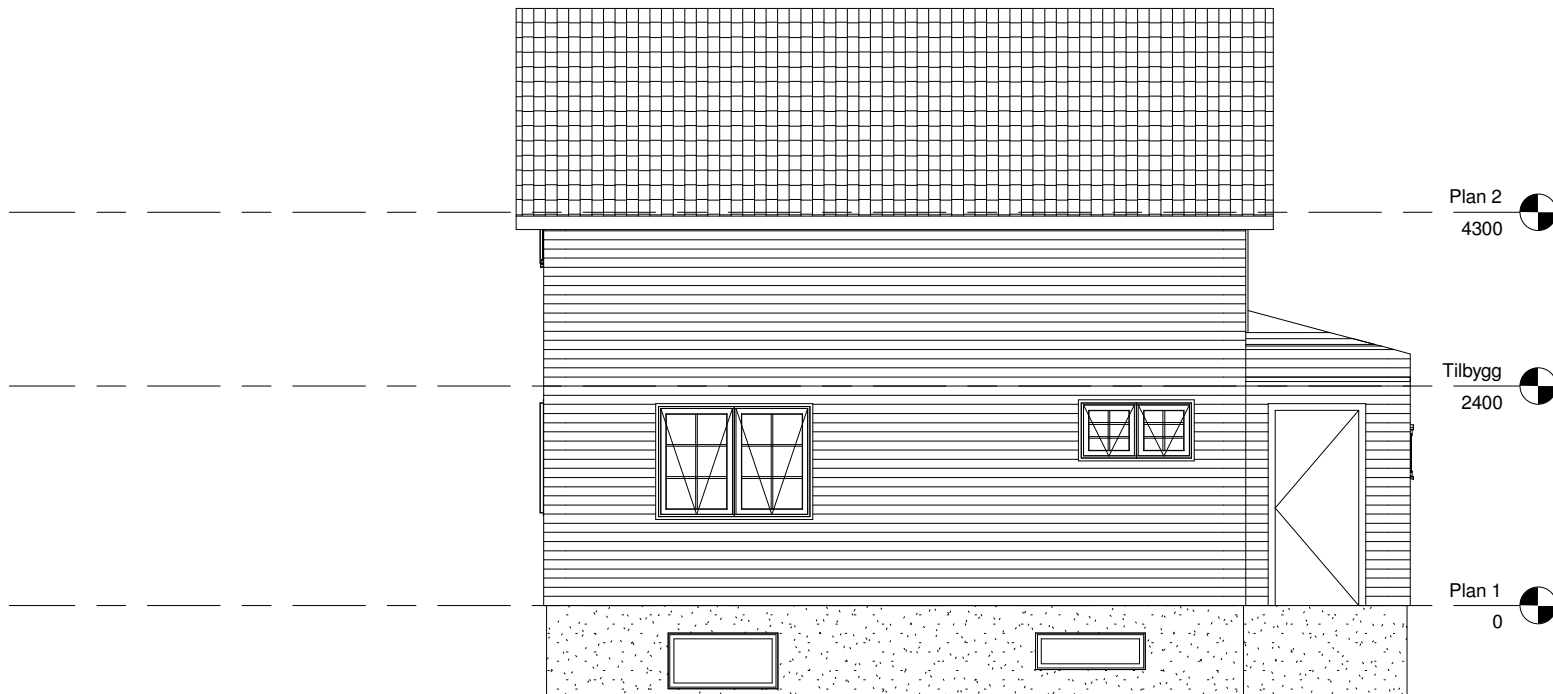

Eksisterende Fasade Sør

E4

Adresse: Øvernes
Gnr./ Bnr.: ?? / ???


Skala: 1 : 50
Dato: 16.01.2013

1

Sør Eks

1 : 50


100mm = 5m

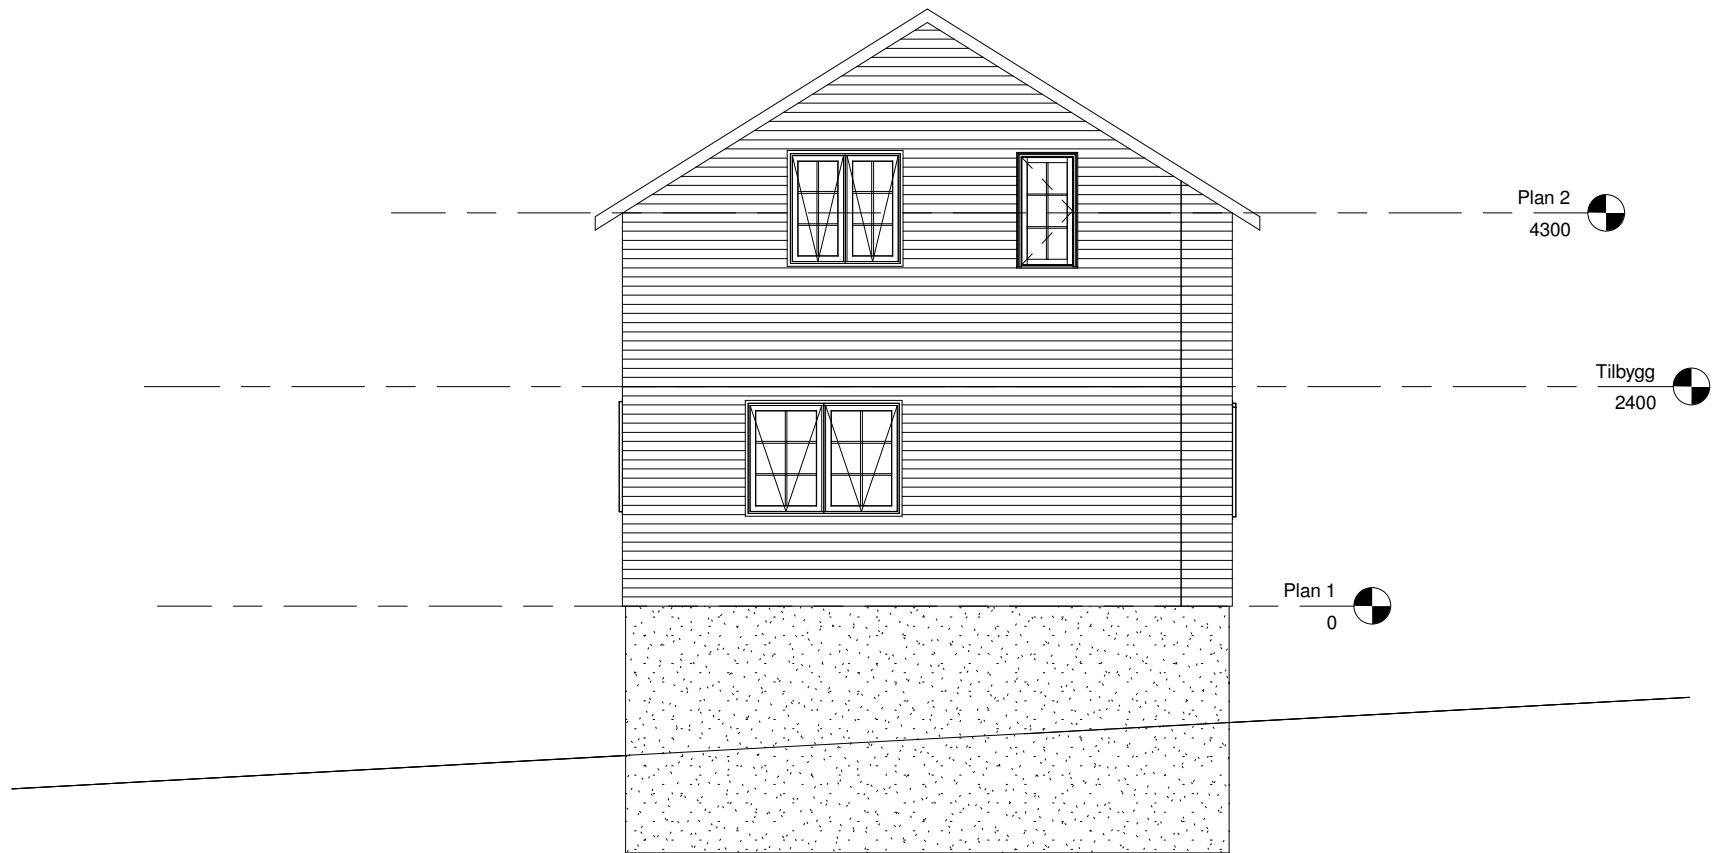


Eksisterende Fasade Vest E5

Adresse: Øvernes
Gnr./ Bnr.: ?? / ???

Skala: 1 : 50
Dato: 16.01.2013

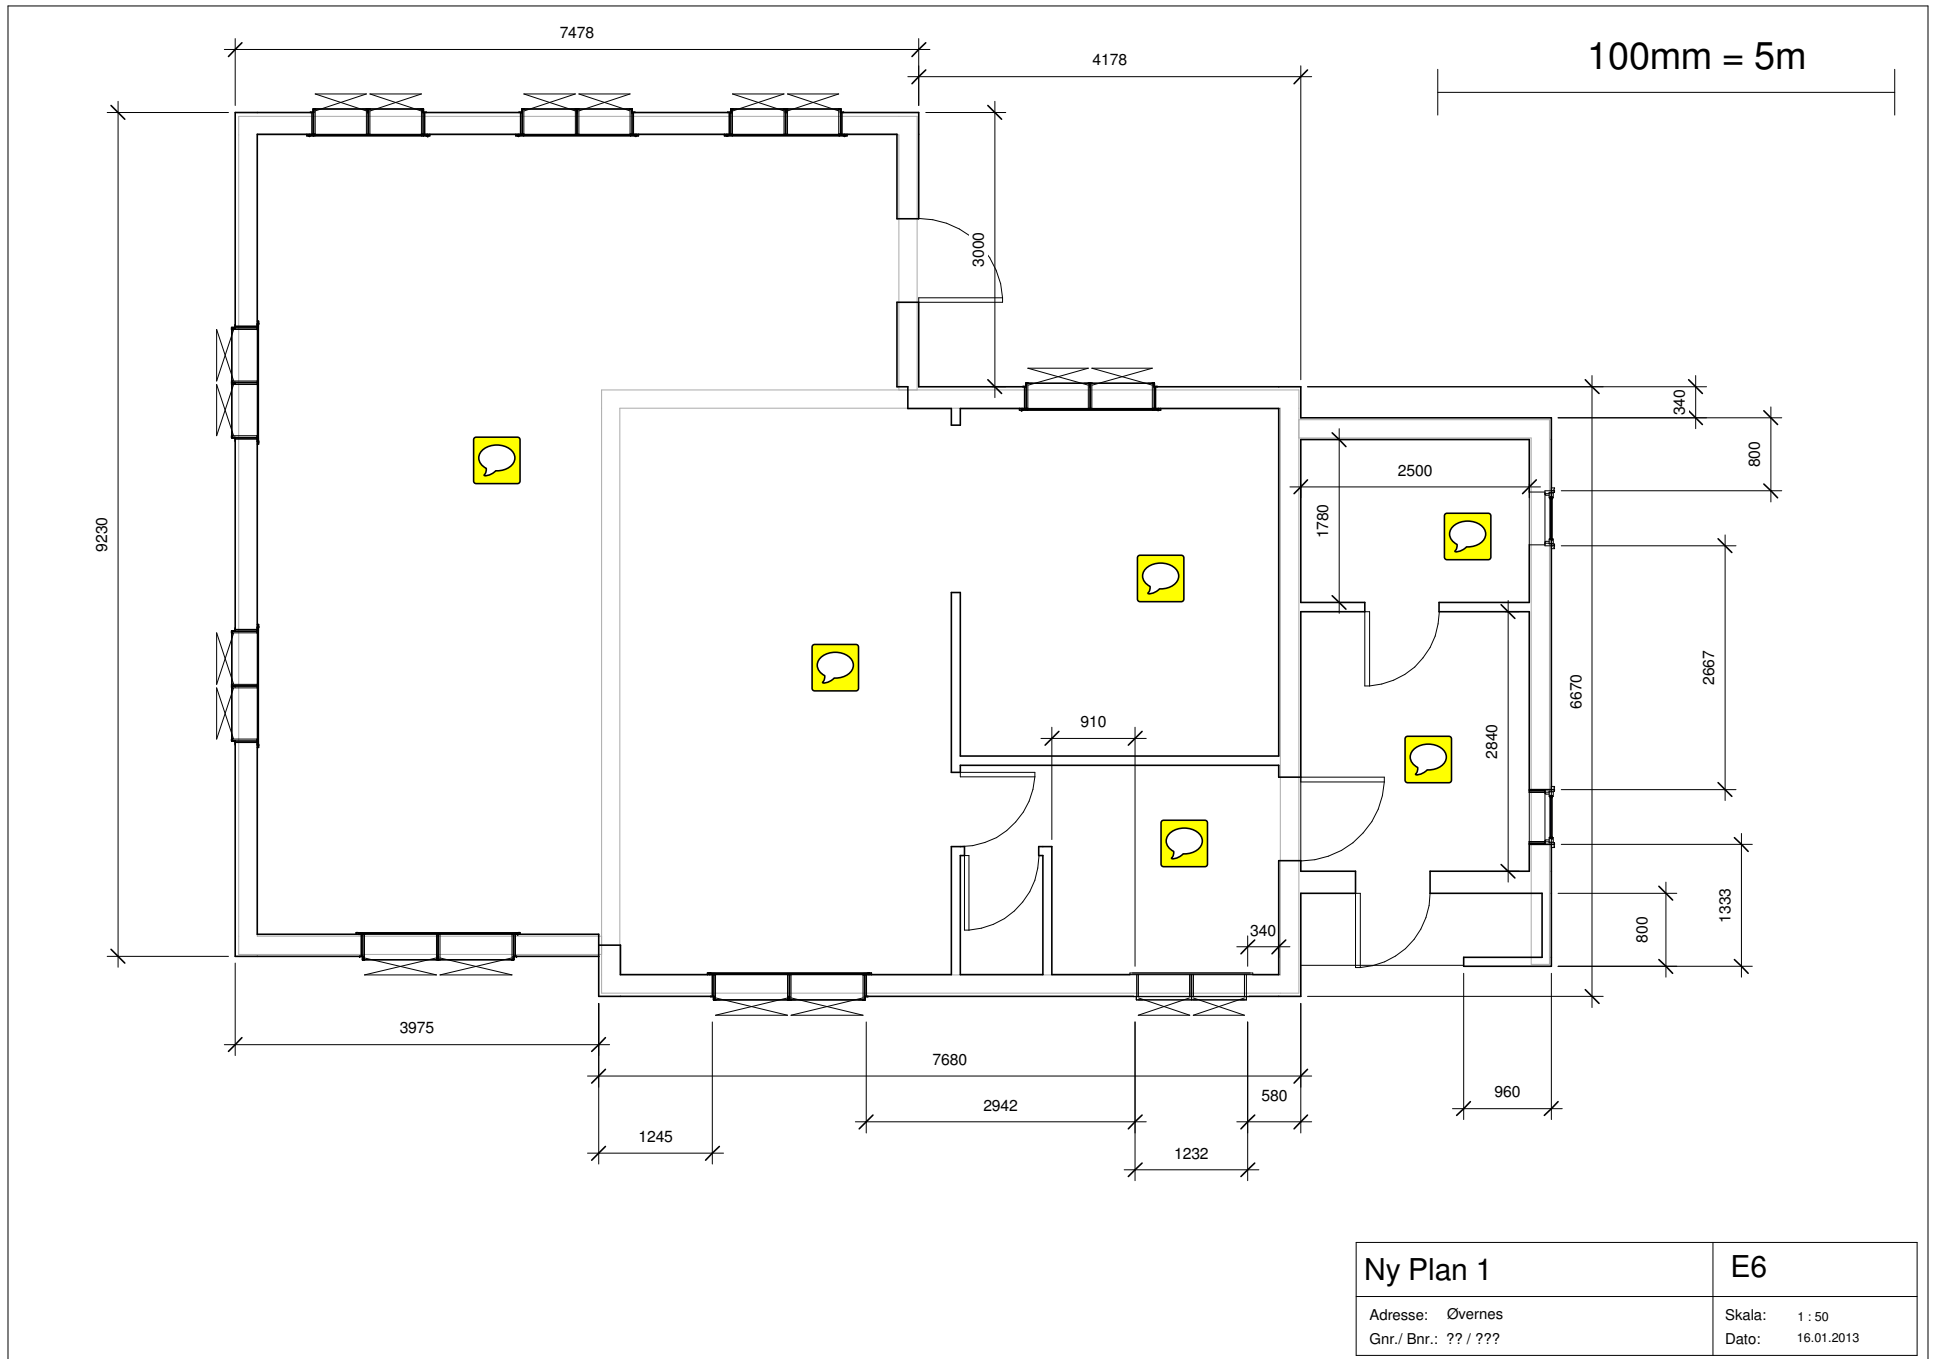

100mm = 5m

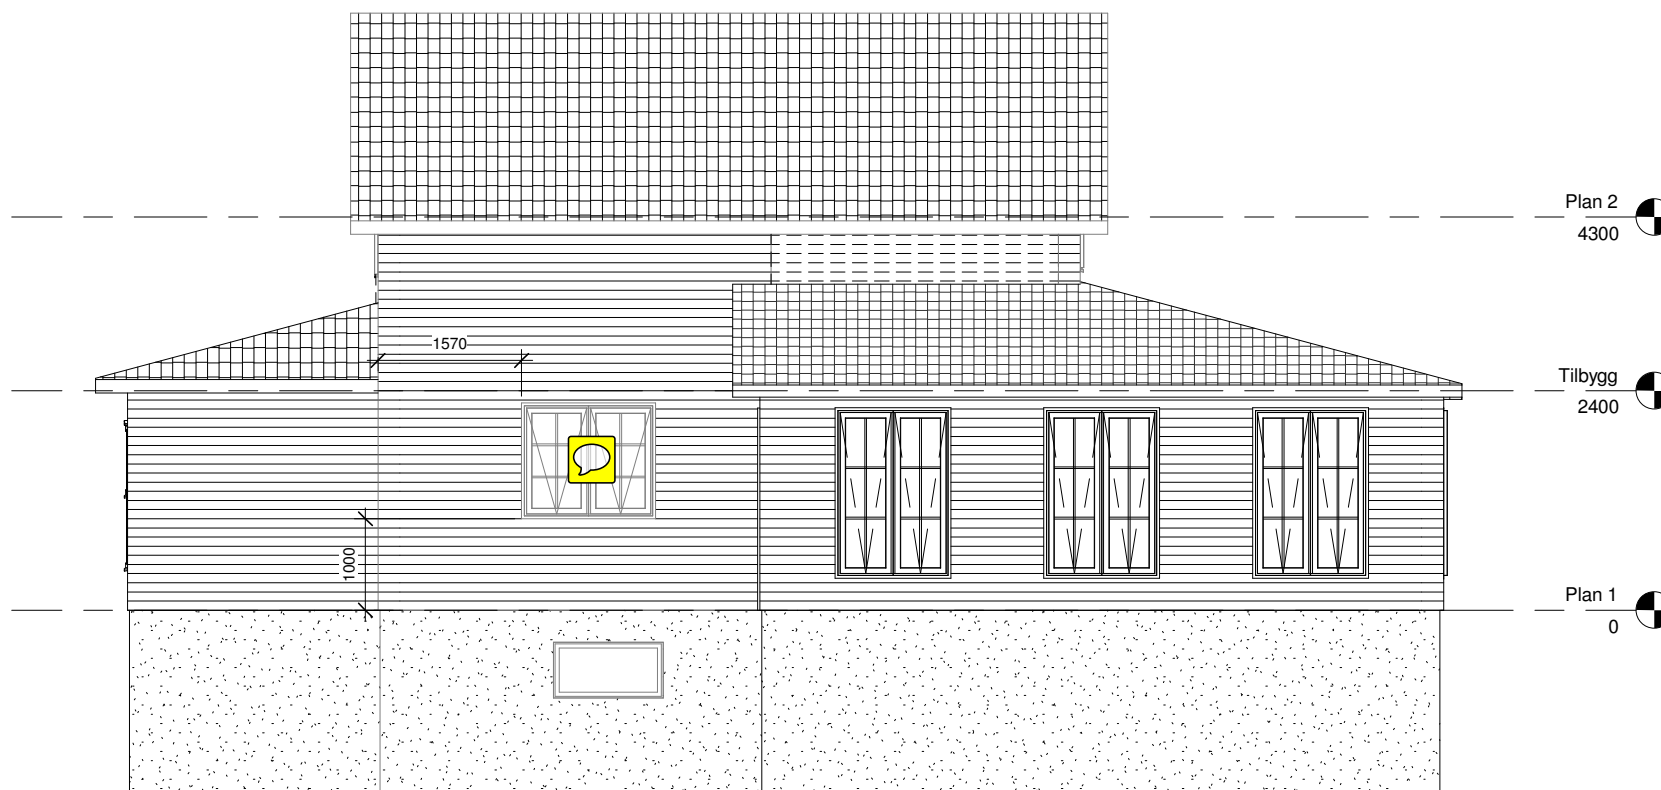

Ny Fasade Nord

E7


Adresse: Øvernes
Gnr./ Bnr.: ?? / ???

Skala: 1 : 50
Dato: 16.01.2013

1

Nord
1 : 50

100mm = 5m

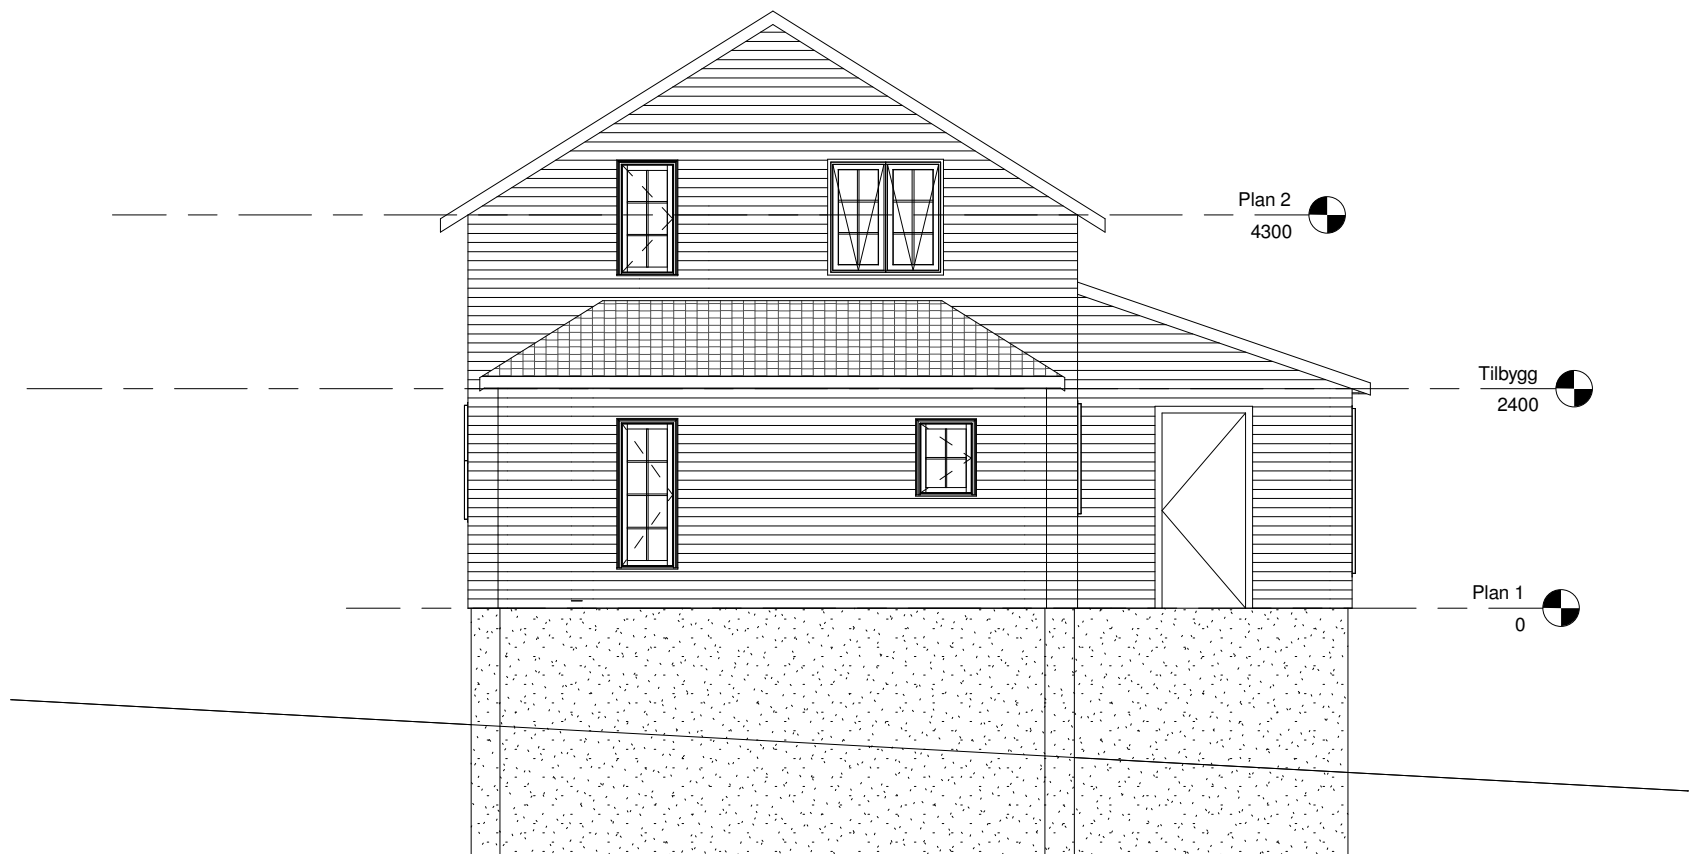

Plan 2
4300

Tilbygg
2400

Plan 1
0


Ny Fassade Øst

E8

Adresse: Øvernes
Gnr./ Bnr.: ?? / ???

Skala: 1 : 50
Dato: 16.01.2013

100mm = 5m

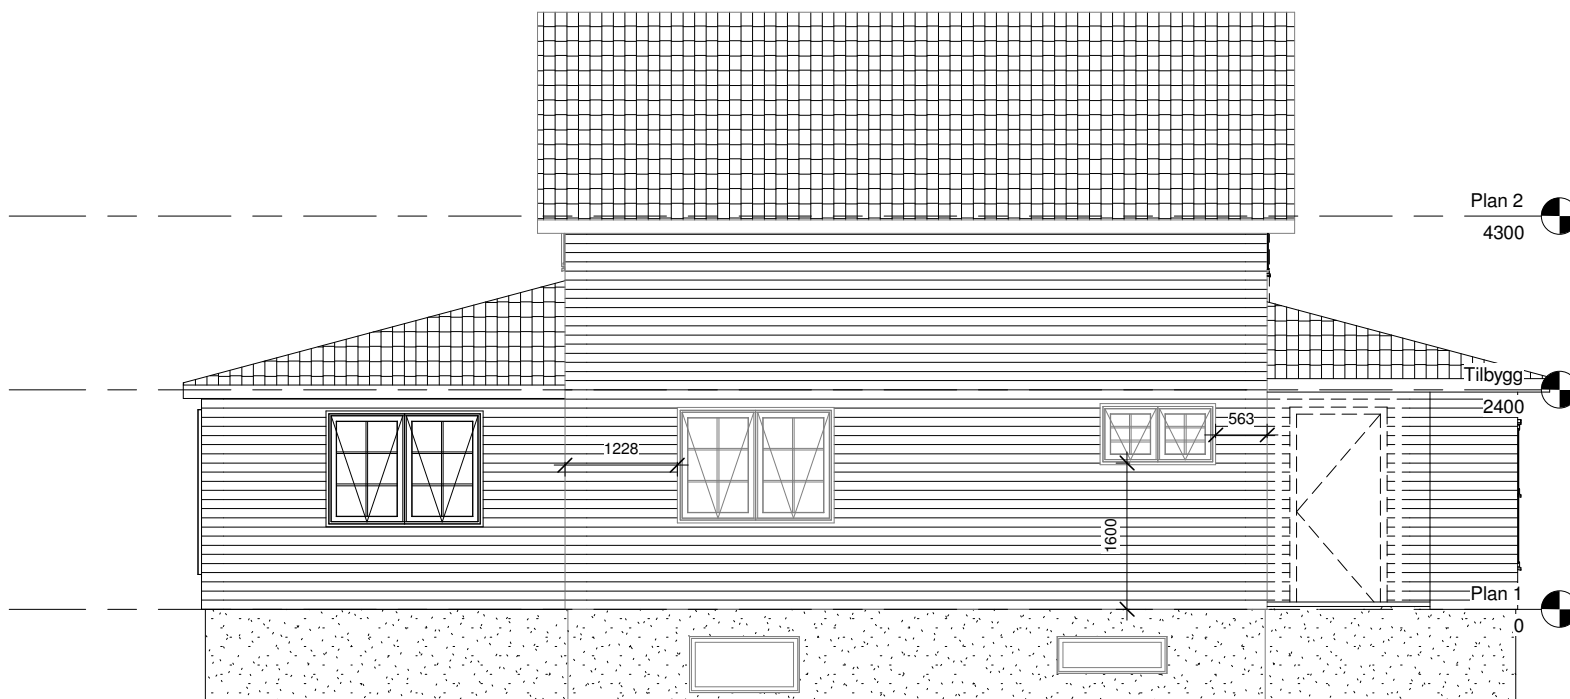


Ny Fassade sør

Adresse: Øvernes
Gnr./ Bnr.: ?? / ???

E9

Skala: 1 : 50
Dato: 16.01.2013

100mm = 5m

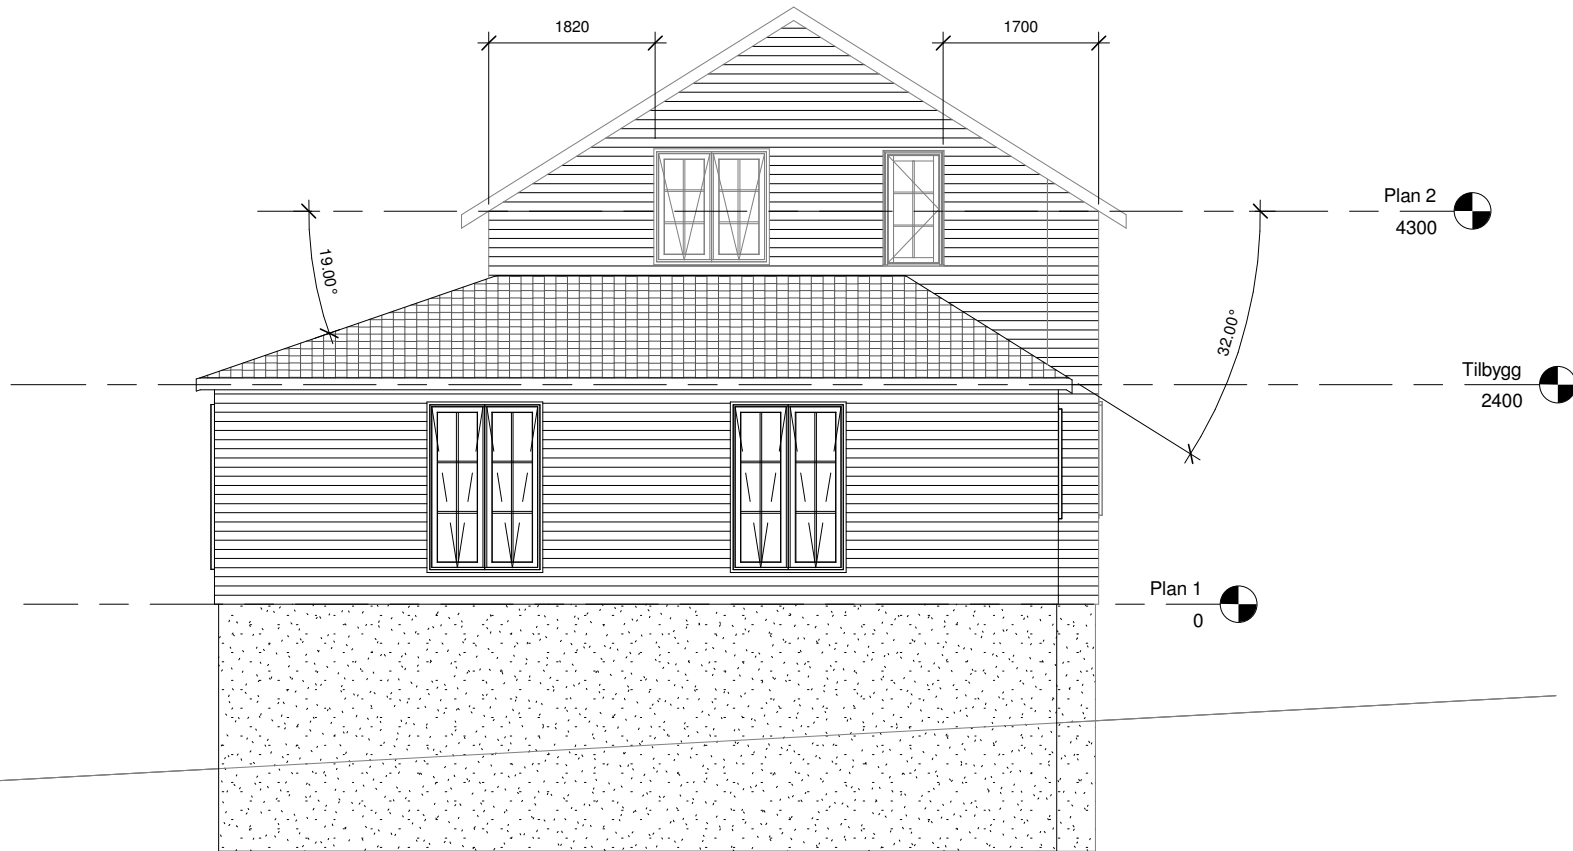

Ny Fasade Vest

E10

Adresse: Øvernes
Gnr./ Bnr.: ?? / ???

Skala: 1 : 50
Dato: 16.01.2013