


FASADE MOT WEST

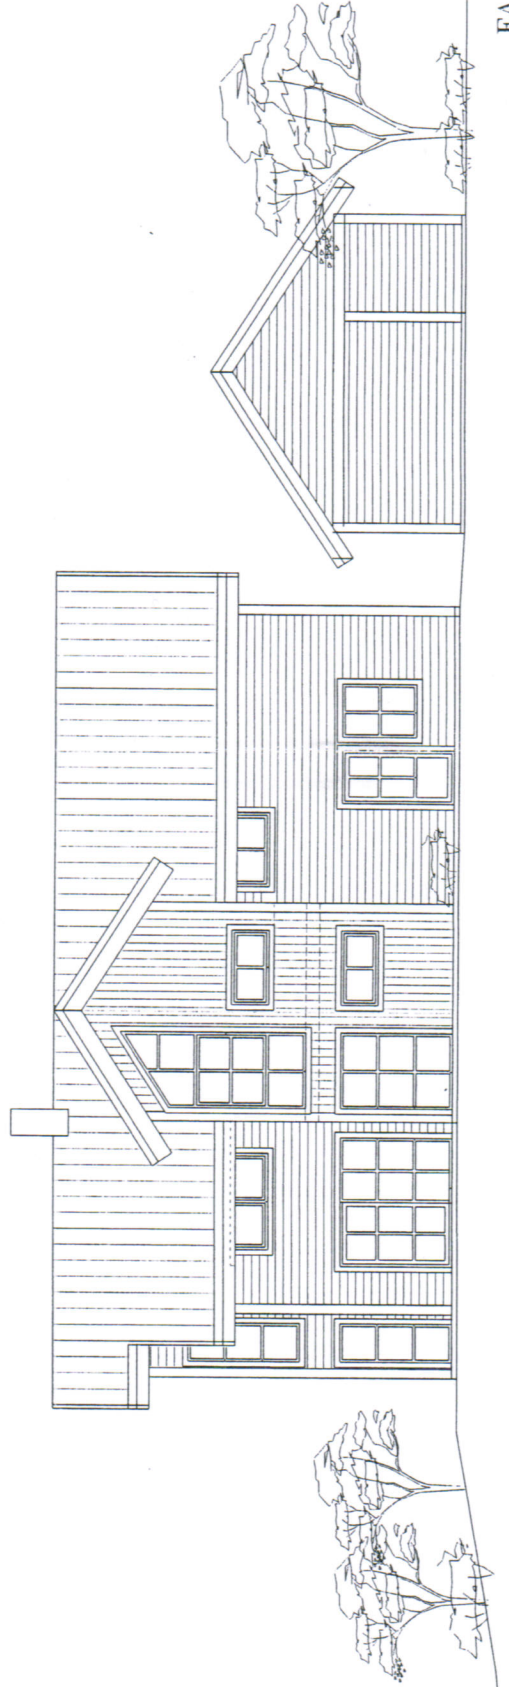

FASADE MOT SYD

BOLIG TIL ELISABETH OG INGAR  
GNR.13 BNR.72 (B3-2) NITTEDAL

DATE 20.12.2010  
SCALE 1:100