


MAL 1:100

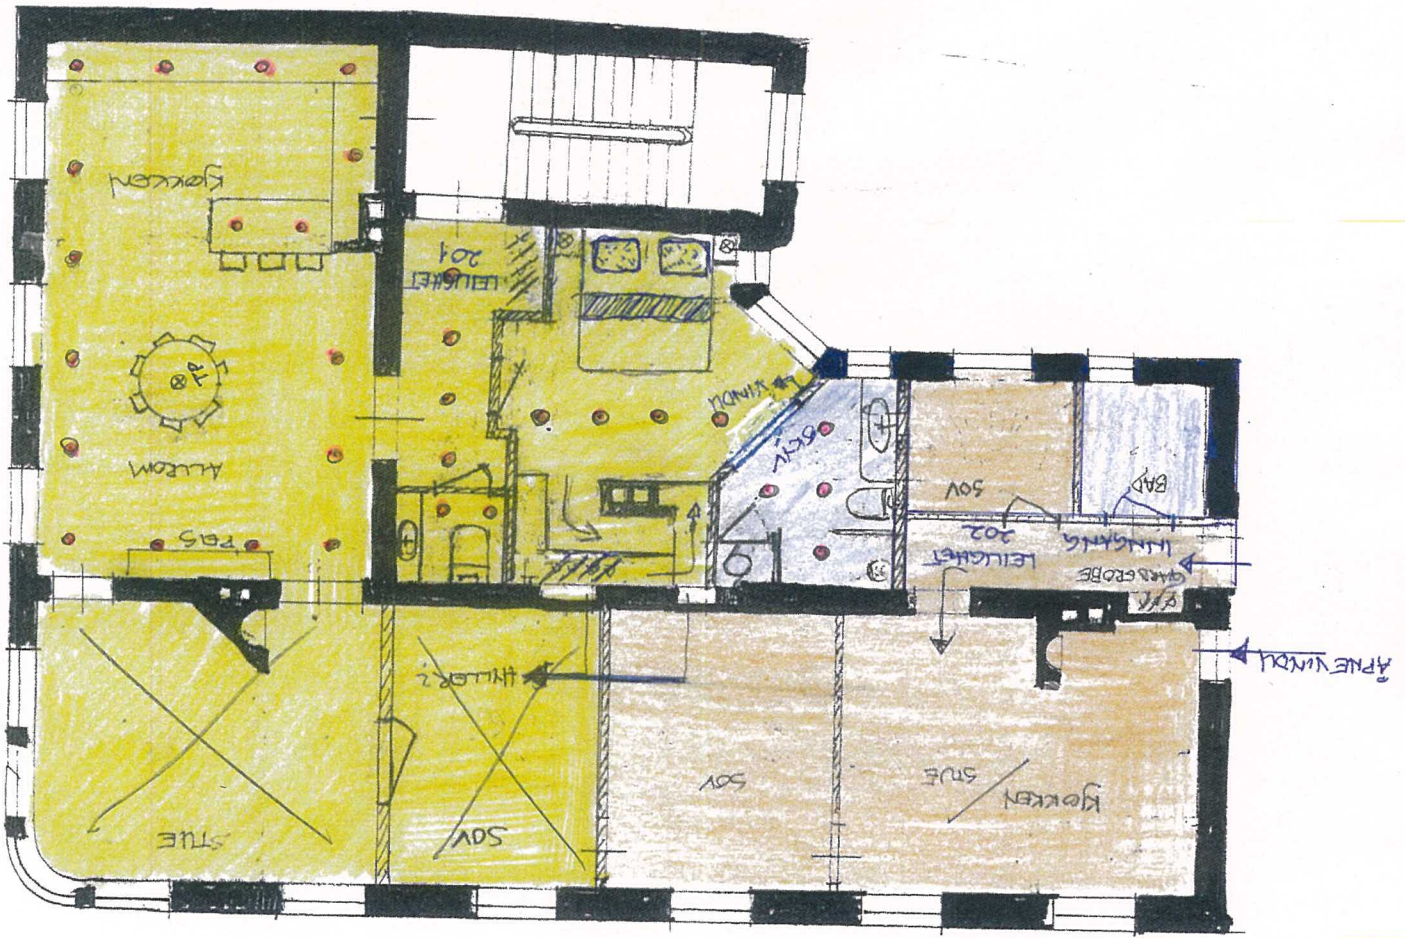

2-ETASJE: LEIUNGAT VÄTROM