

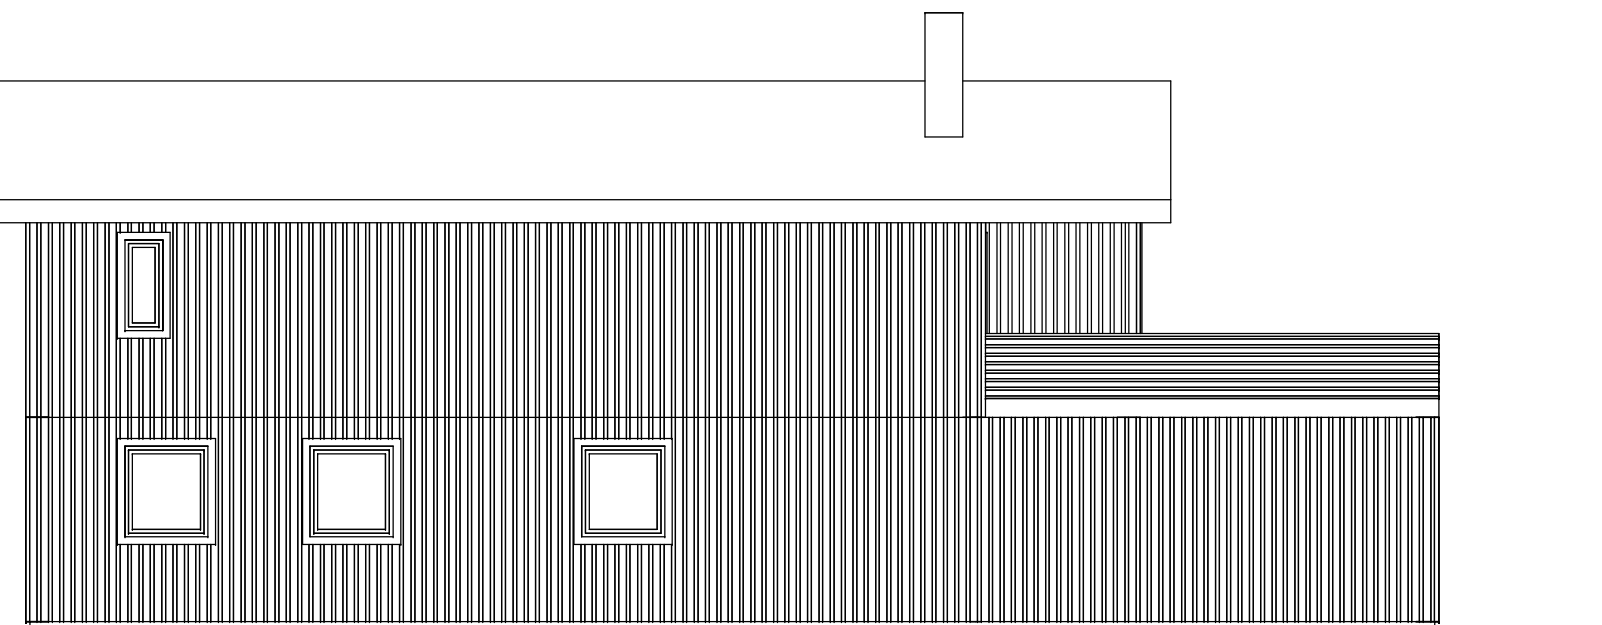


Fasade mot: Øst

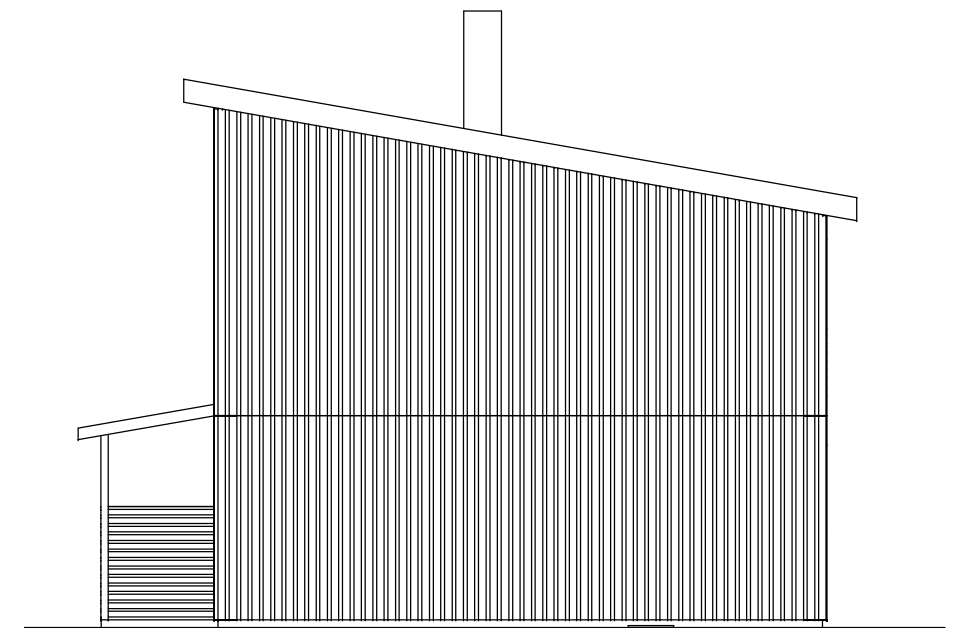

Fasade mot: Sør

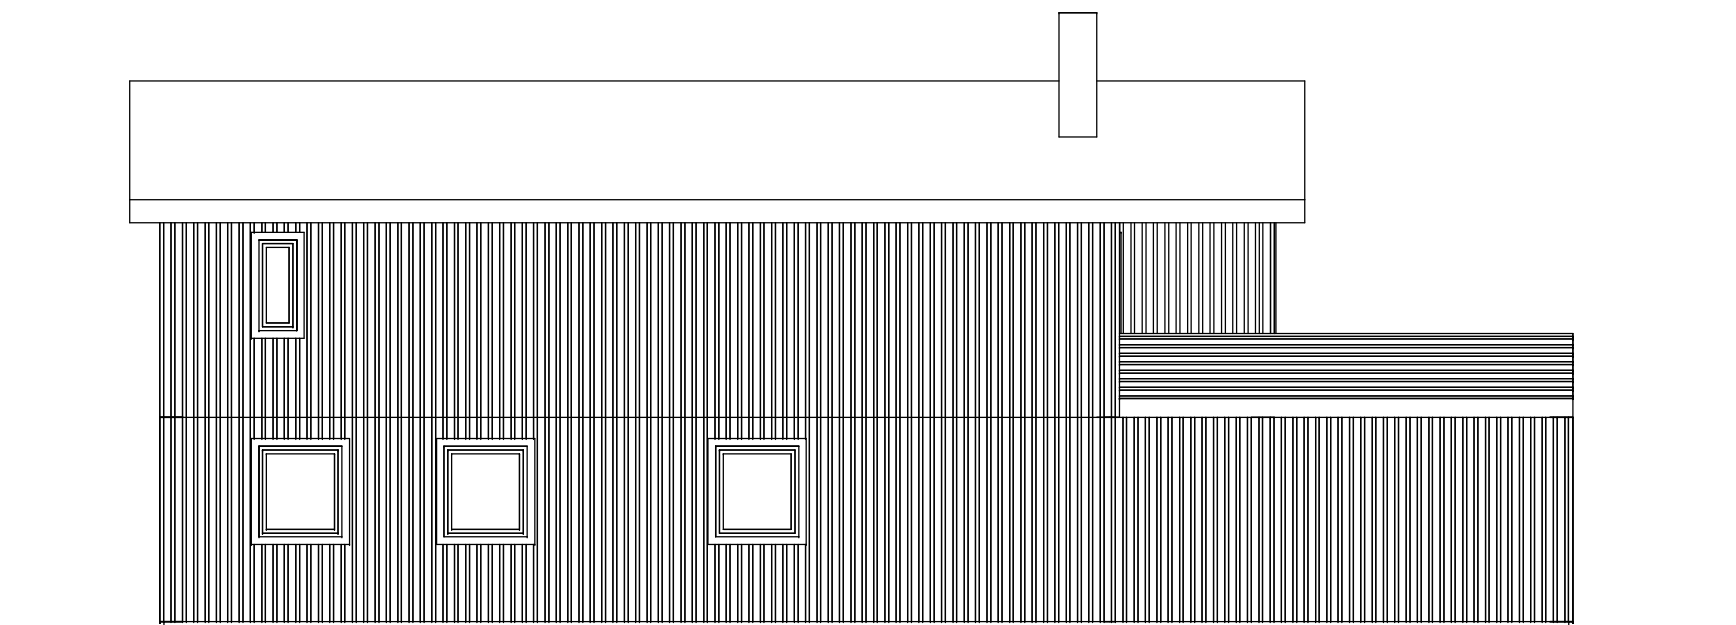

Fasade mot: Vest

Dato 06.02.2015.  
Målestokk 1:100.  
Tegnet BEH.