
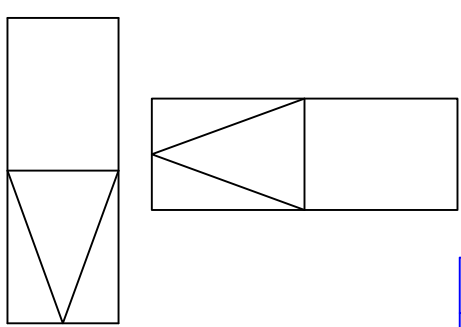


Rev /	Status	Issue	Description	Made	Disc	Contr	Comp
Code	Code			By	Appr	Appr	Appr
02L			Re issued for construction	YGA/ 280903		YGA/ 280903	
011			Issued for construction	YGA/ 020502		YGA/ 020502	

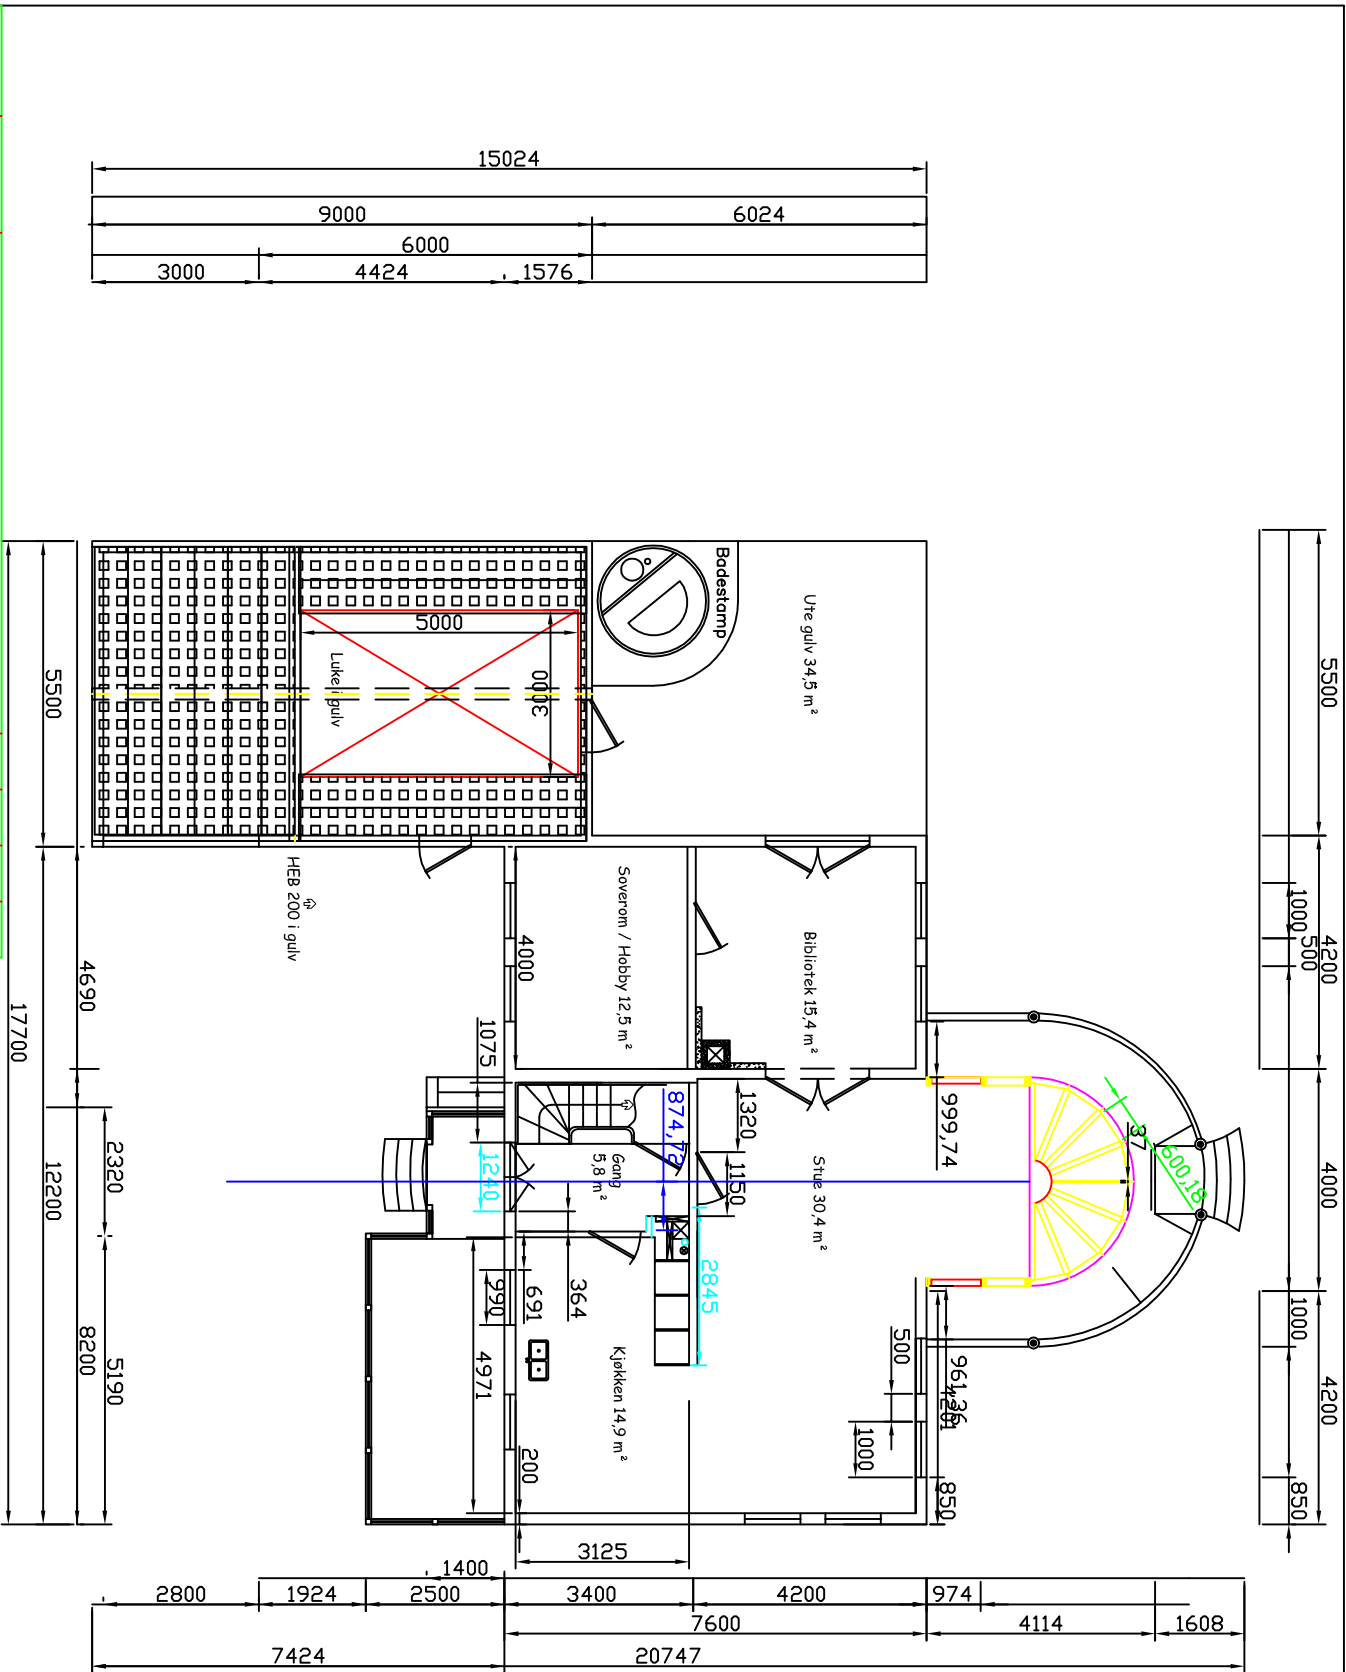

Tegnet av YNGVAR_GAARD	G/Br. nummer 35/104	Kommune HAUGESUND-1106	Fil navn PLAN_1	Dato 02/05/02	Skala 1:100
NY_TOTAL_=93_M <sup>2</sup> , Gml_=51,1m <sup>2</sup>			PLANLØSNING-SALHUSVN_118		
			1.-ETASJE	Rev. 1	Tegn. nr. 2/12