

15/55

60

E51

15/8

5/65

7

15/228


BE

15/204


RE

15/55


15

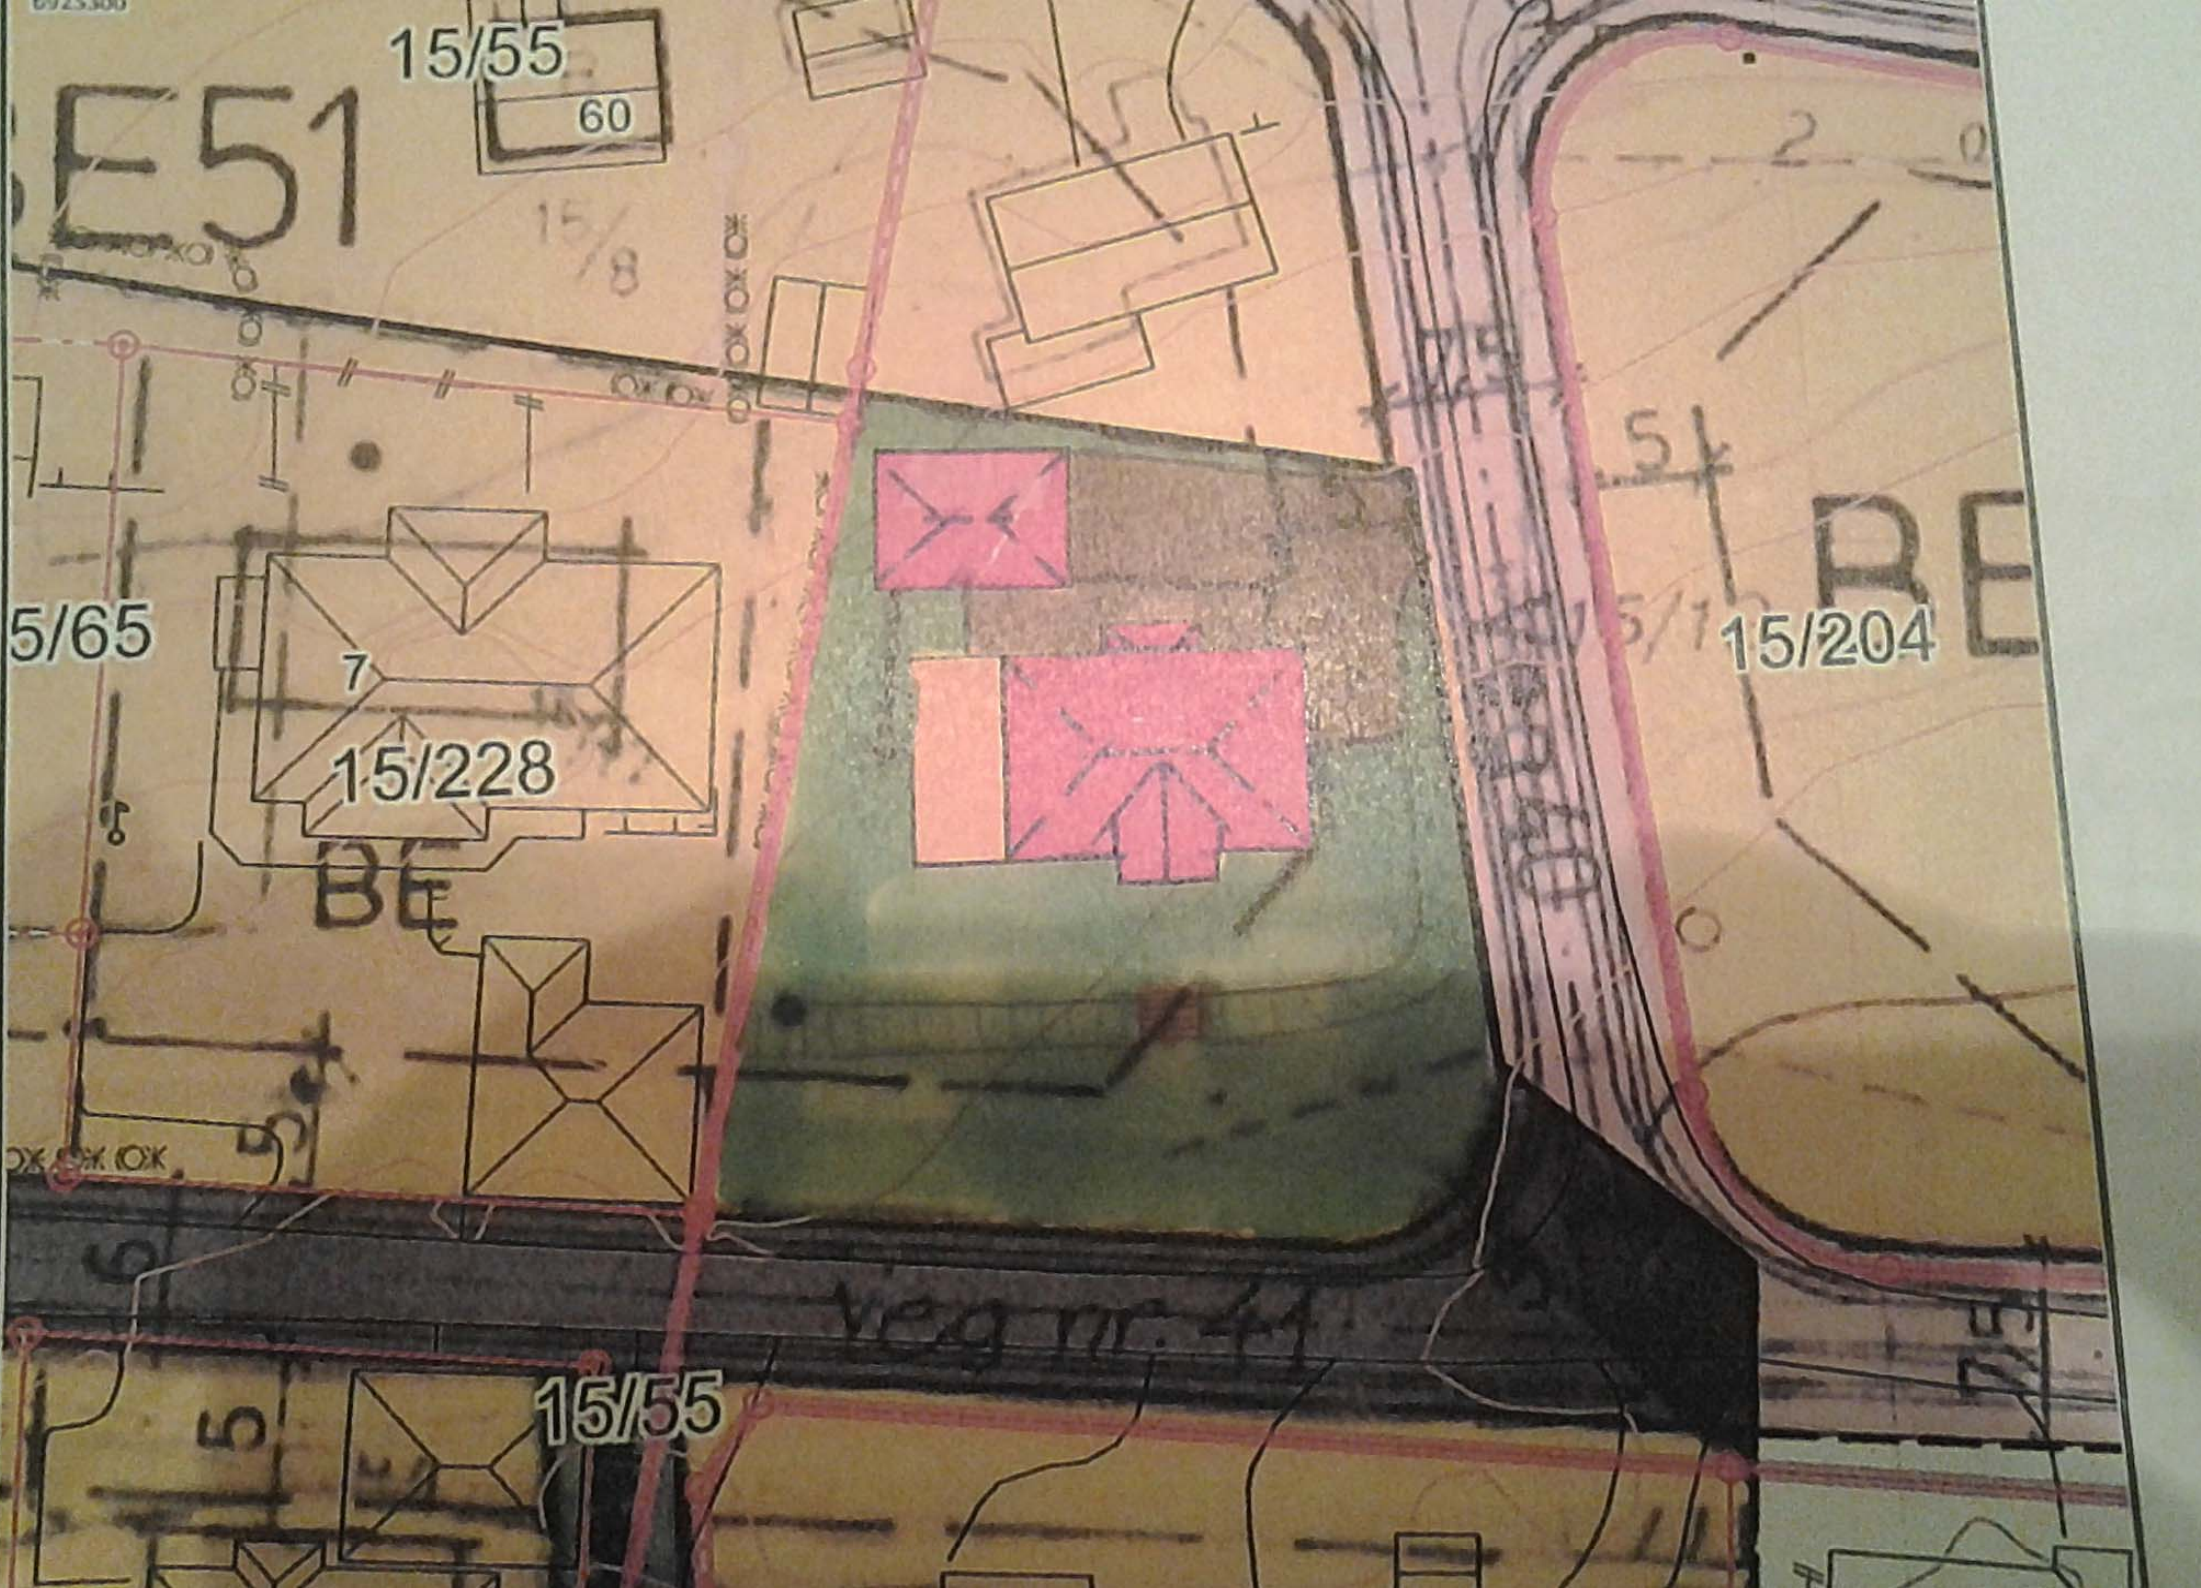


SNITT A-A

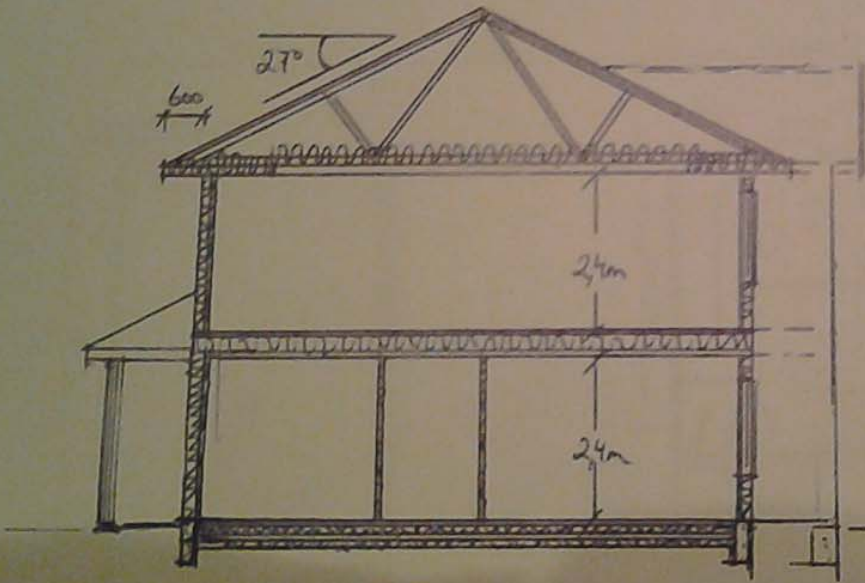

SNITT B-B

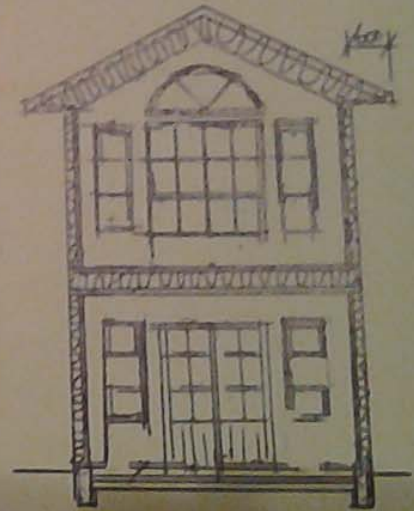

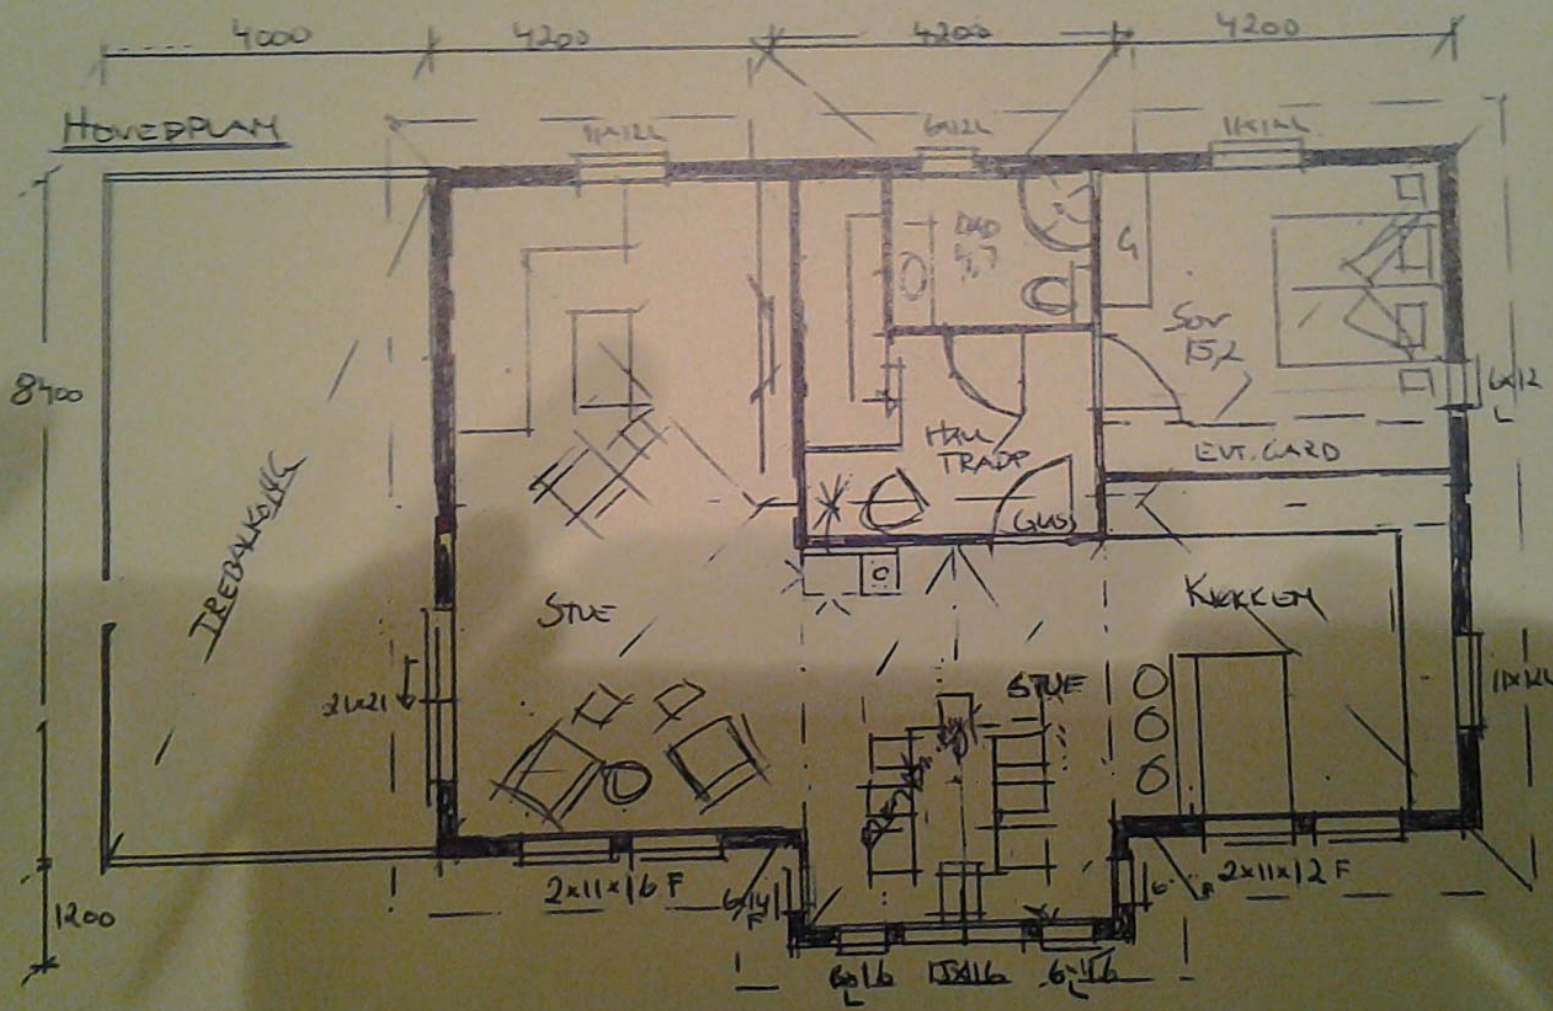

1. ETG PLAN

