


3 921

1 849

1 731

2 400

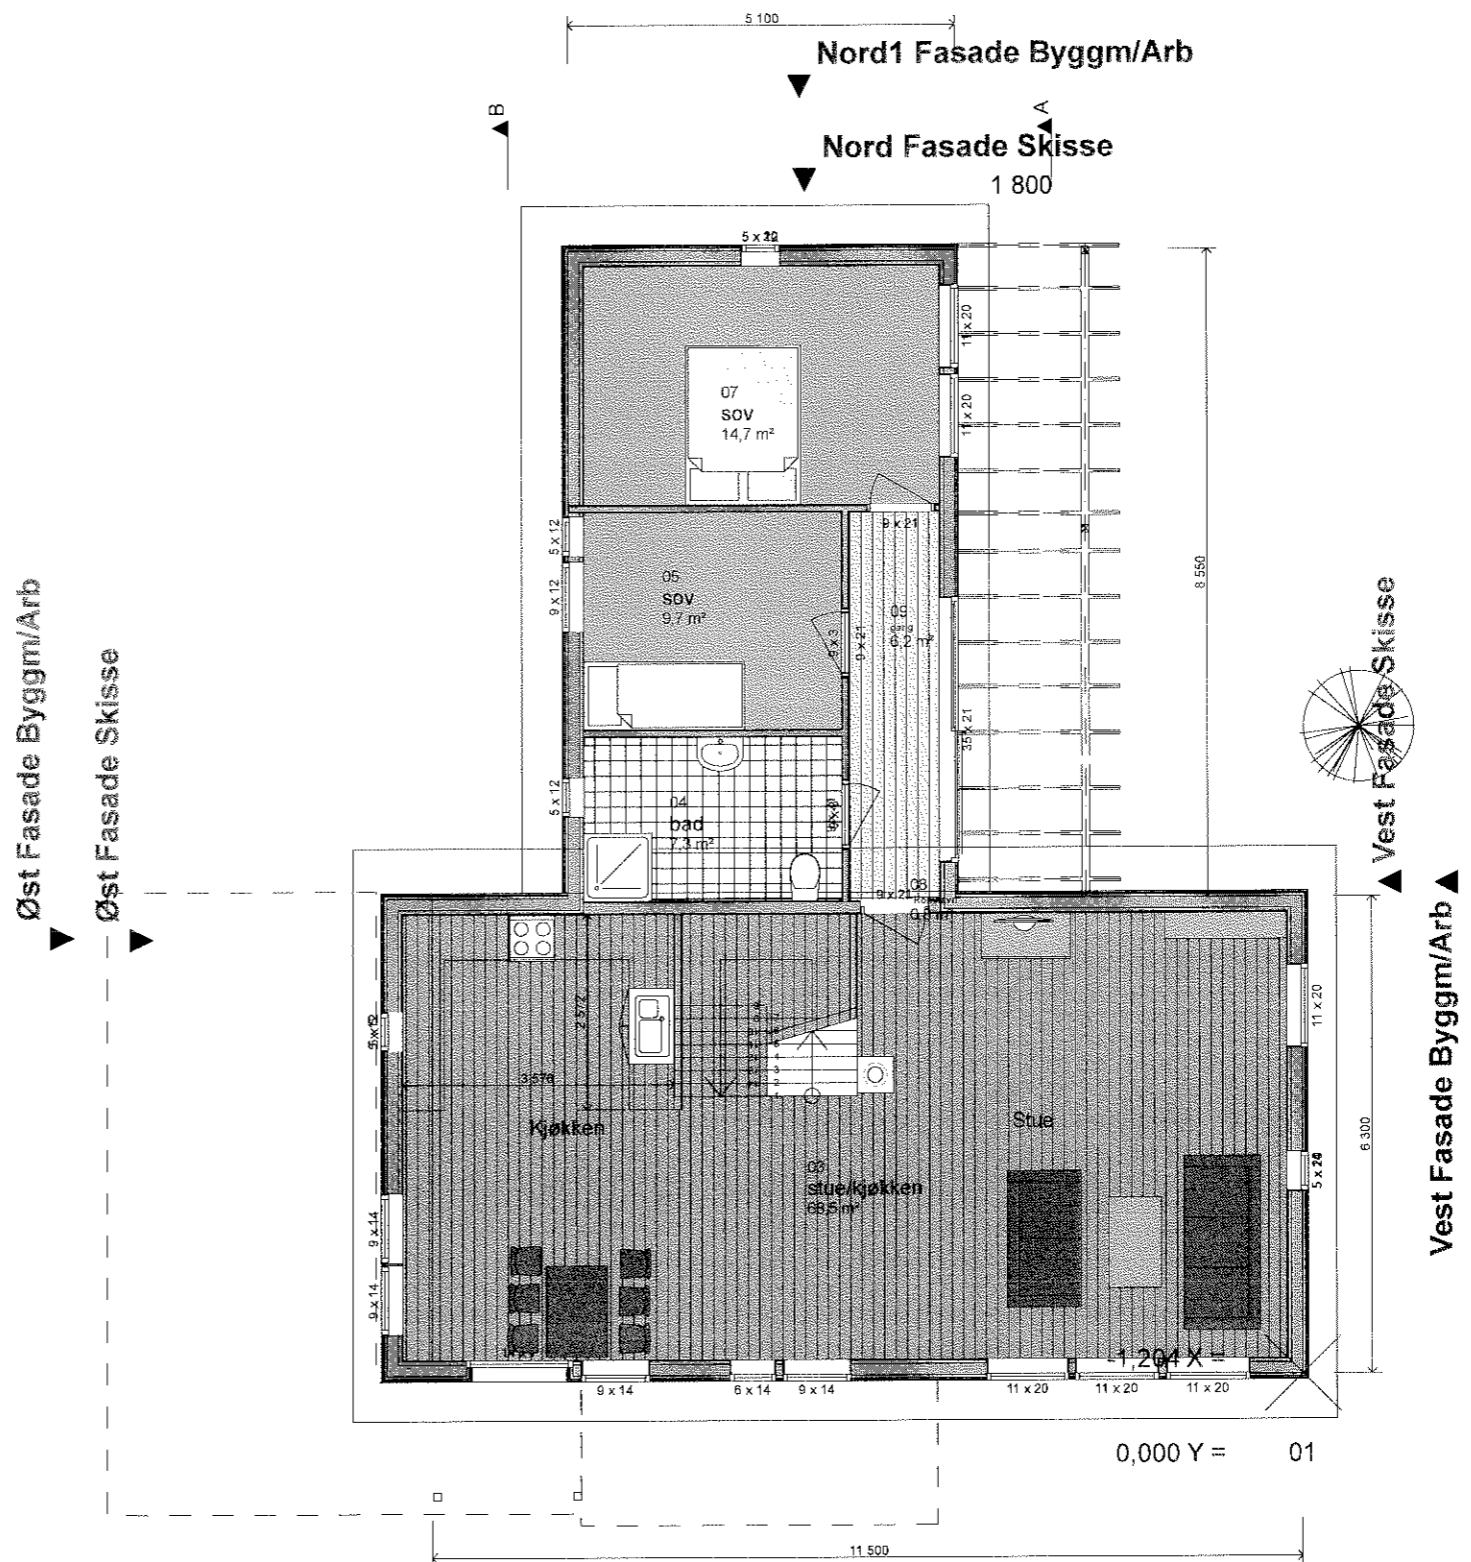

LIER REVIDERT. M=1:100.

PLAN 1.ETG. O.Bogfjellmo

Sør Fasade Skisse ▲
Sør Fasade Byggm/Arb ▲

