

1

2

3

4

A

A

B


B

C

C

D

D

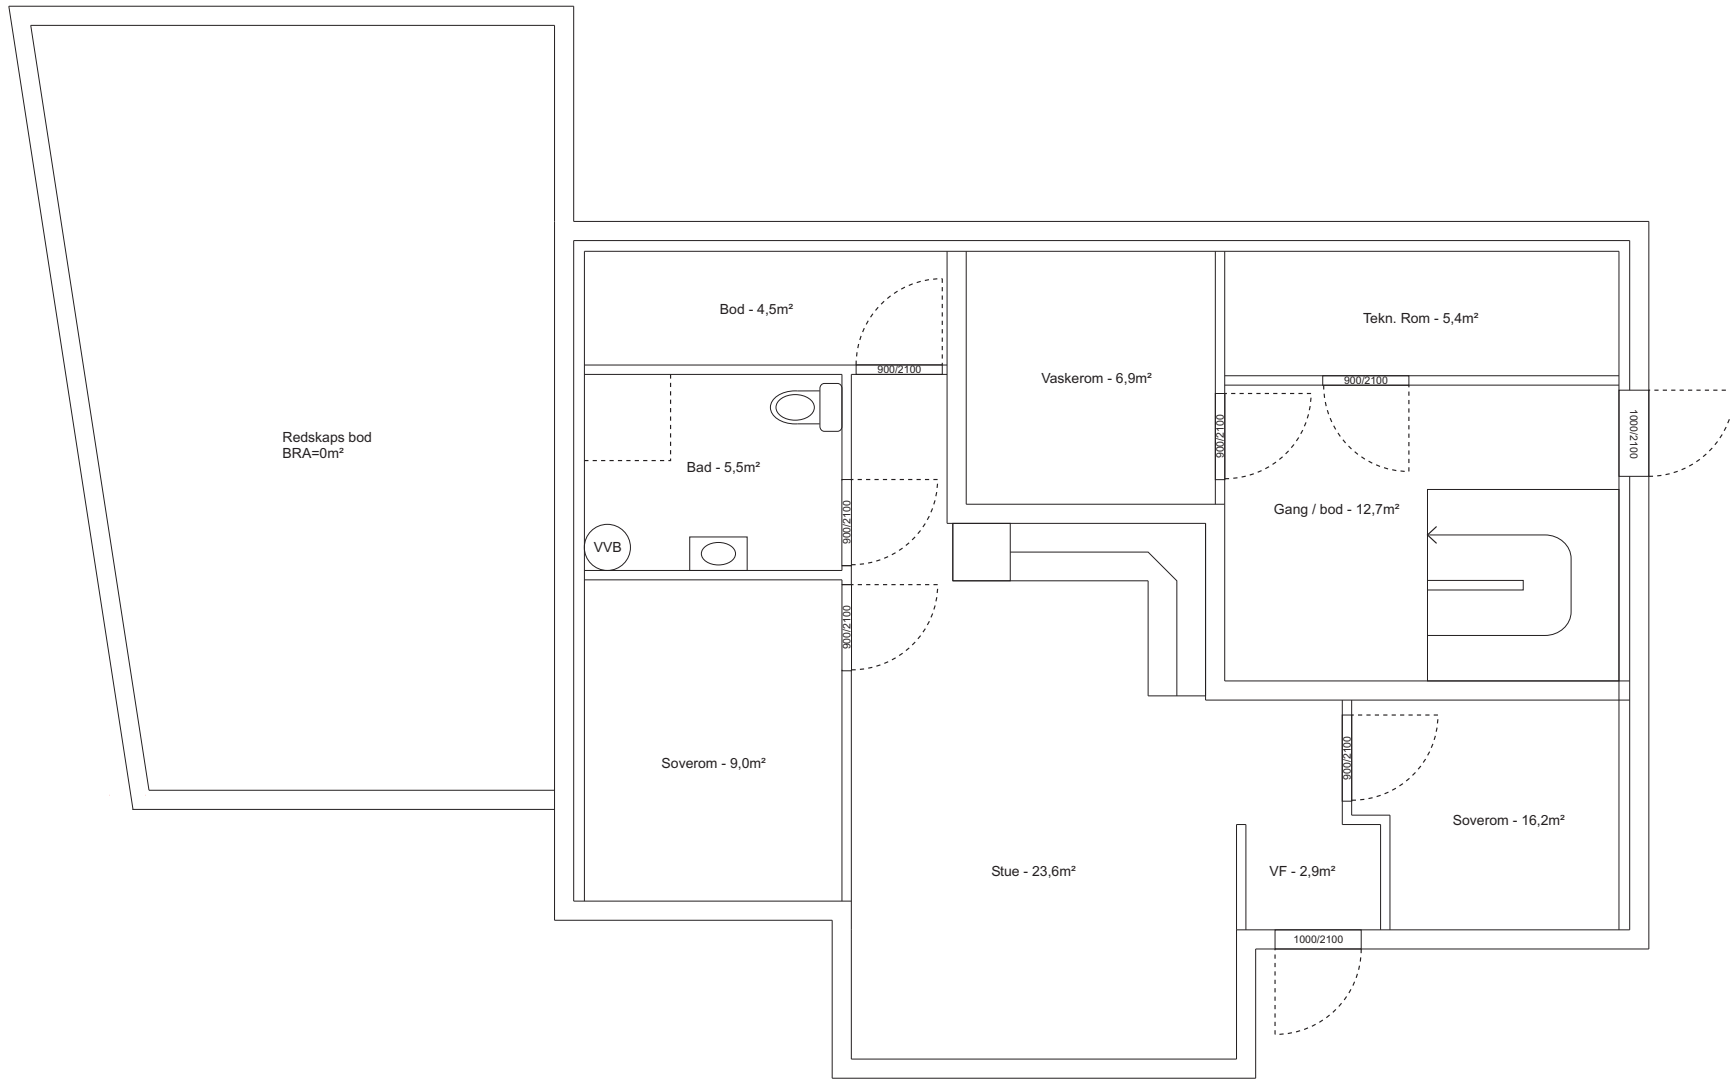

Melding om tiltak - Gnr xx bnr xxx - Enebolig			
TITLE: Casa del Rossi - Kjeller etasje Plantegning			
SIZE	DRAW NAME:	REV	1
SCALE	Na	SHEET	

1

2

3

4