




PLAN 1.ETASJE

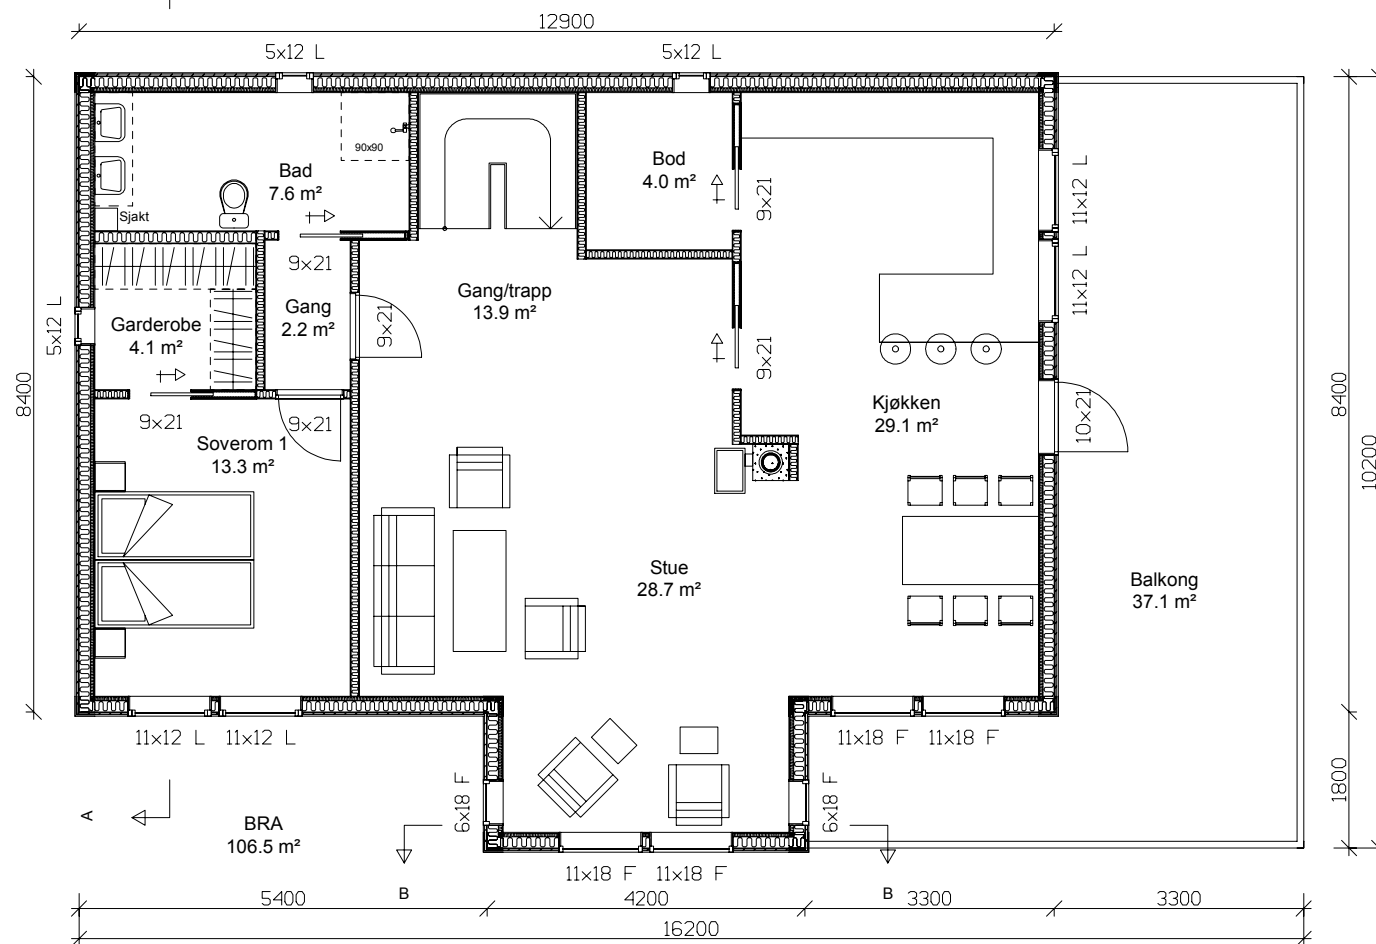

PLAN 2.ETASJE

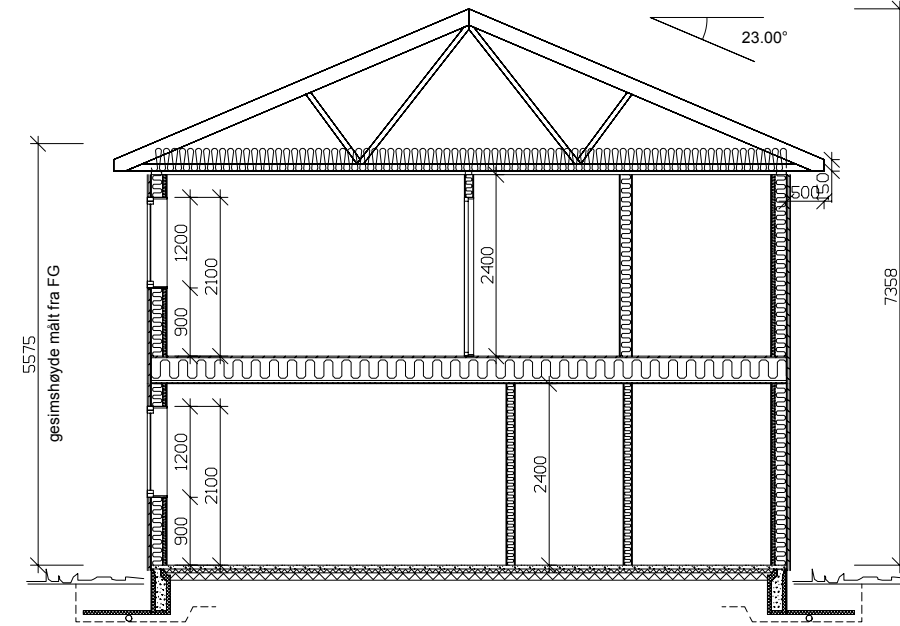

SNITT A - A

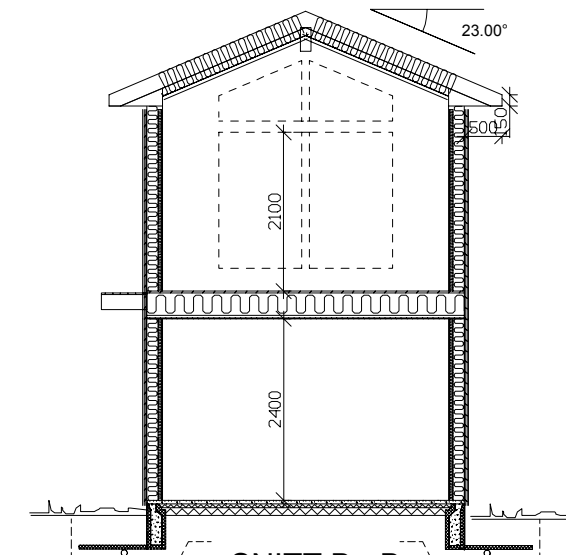




SNITT B - B

Arealberegninger i hht. NS 3940	Bruksareal BRA i m ²	
	Pr etasje	Sum BRA
1. etg. plan	105.0	105.0
2. etg. plan	106.5	106.5
SUM :	211.5	211.5
BYA :	155.5	155.5

DD Små justeringer
CC Små justeringer
BB Div. endringer
AA Div. endringer

LM 25.05.2011
LM 13.04.2011
LM 08.04.2011
LM 22.03.2011

REV. ANT.	REVIDERENGEN GJELDER	TEGN. LM	PROSJEKTNR. la73	G.NR.	SIGN.	DATO
		GODKJ.	TEGN.NR. 501	KOMMUNE:		
		DATO 09.03.2011	MAL 1 : 100			
Ase Sølvik /Nils Andre Sølvik						
Planer og snitt						
ideHUS						

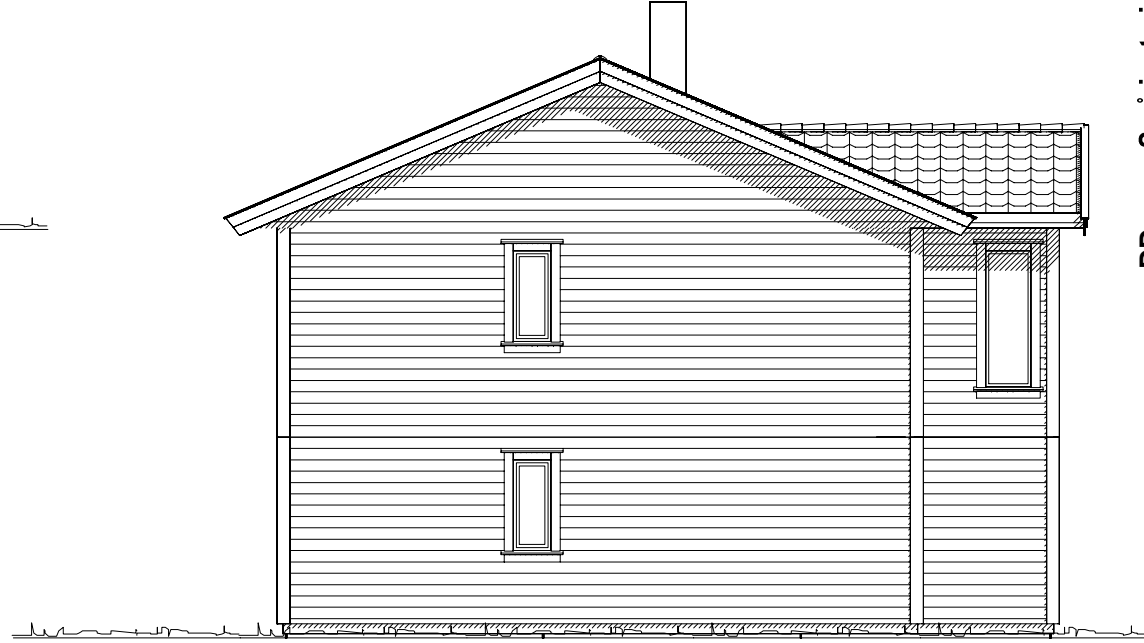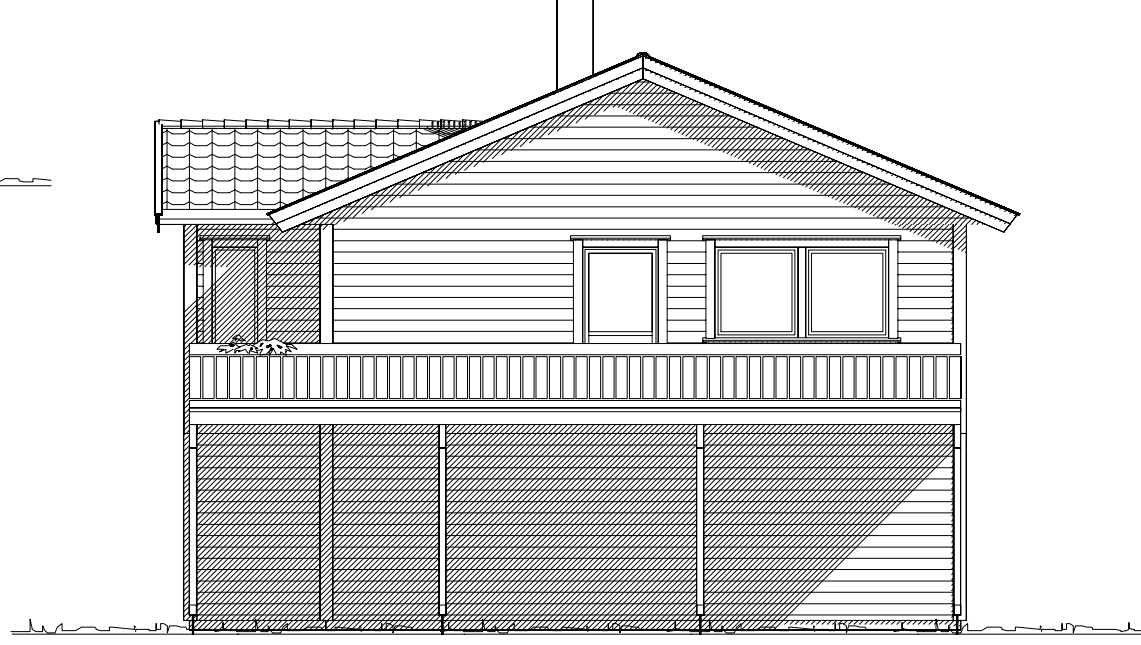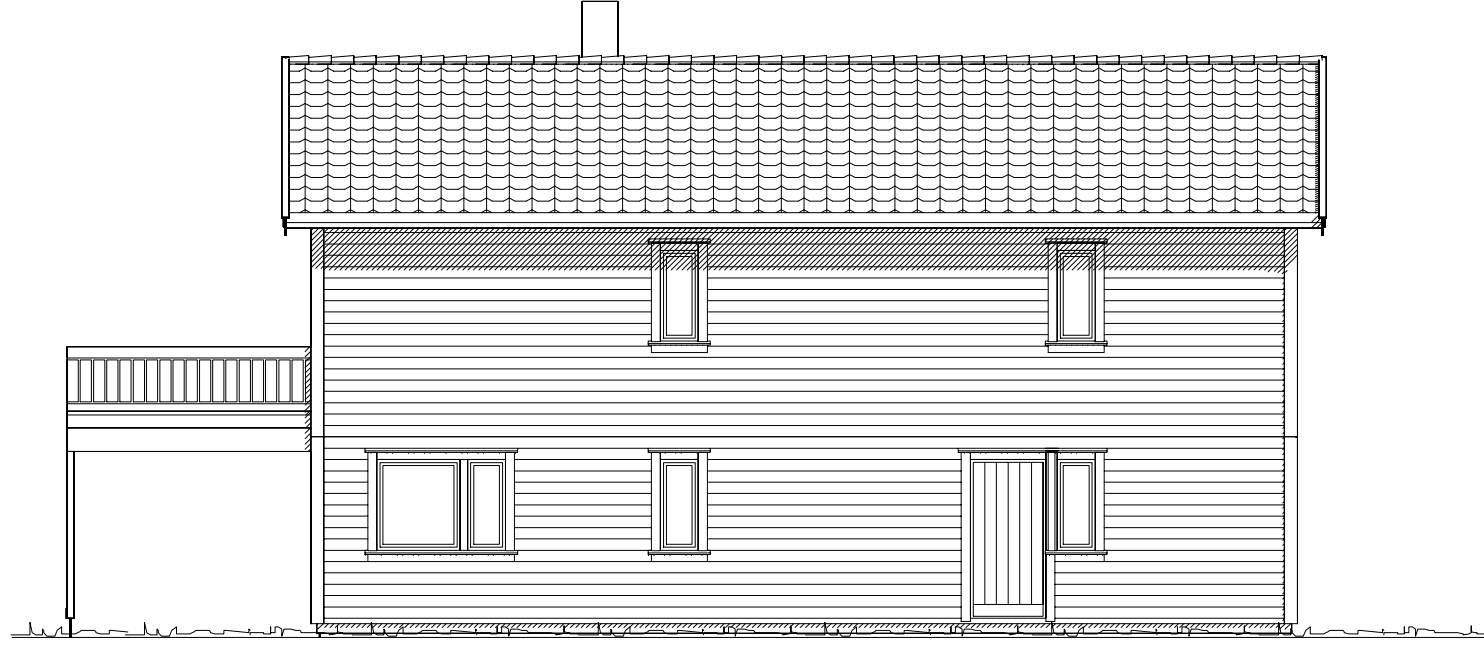

DD Små justeringer
 CC Små justeringer
 BB Div. endringer
 AA Div. endringer

LM 25.05.2011
 LM 13.04.2011
 LM 08.04.2011
 LM 22.03.2011

DATA DESIGN SYSTEM

REV. ANT. REVIDERINGEN GJELDER

TEGN: LM		PROSJ.NR. la73	G.NR.	SIGN.	DATO
GODKJ.		TEGN.NR. 502	Kommune:		B.NR.
DATO 09.03.2011		MÅL 1 : 100			
Ase Sølvik /Nils Andre Sølvik					
Fasader					



TEGNINGEN MÅ HVYRKEN HELT ELLER DELVIS KOPIERES ELLER BENYTTES VED UTFØRELSE AV ARBEIDER SOM IDEHUSGRUPPEN AS IKKE MEDVIRKER I.