

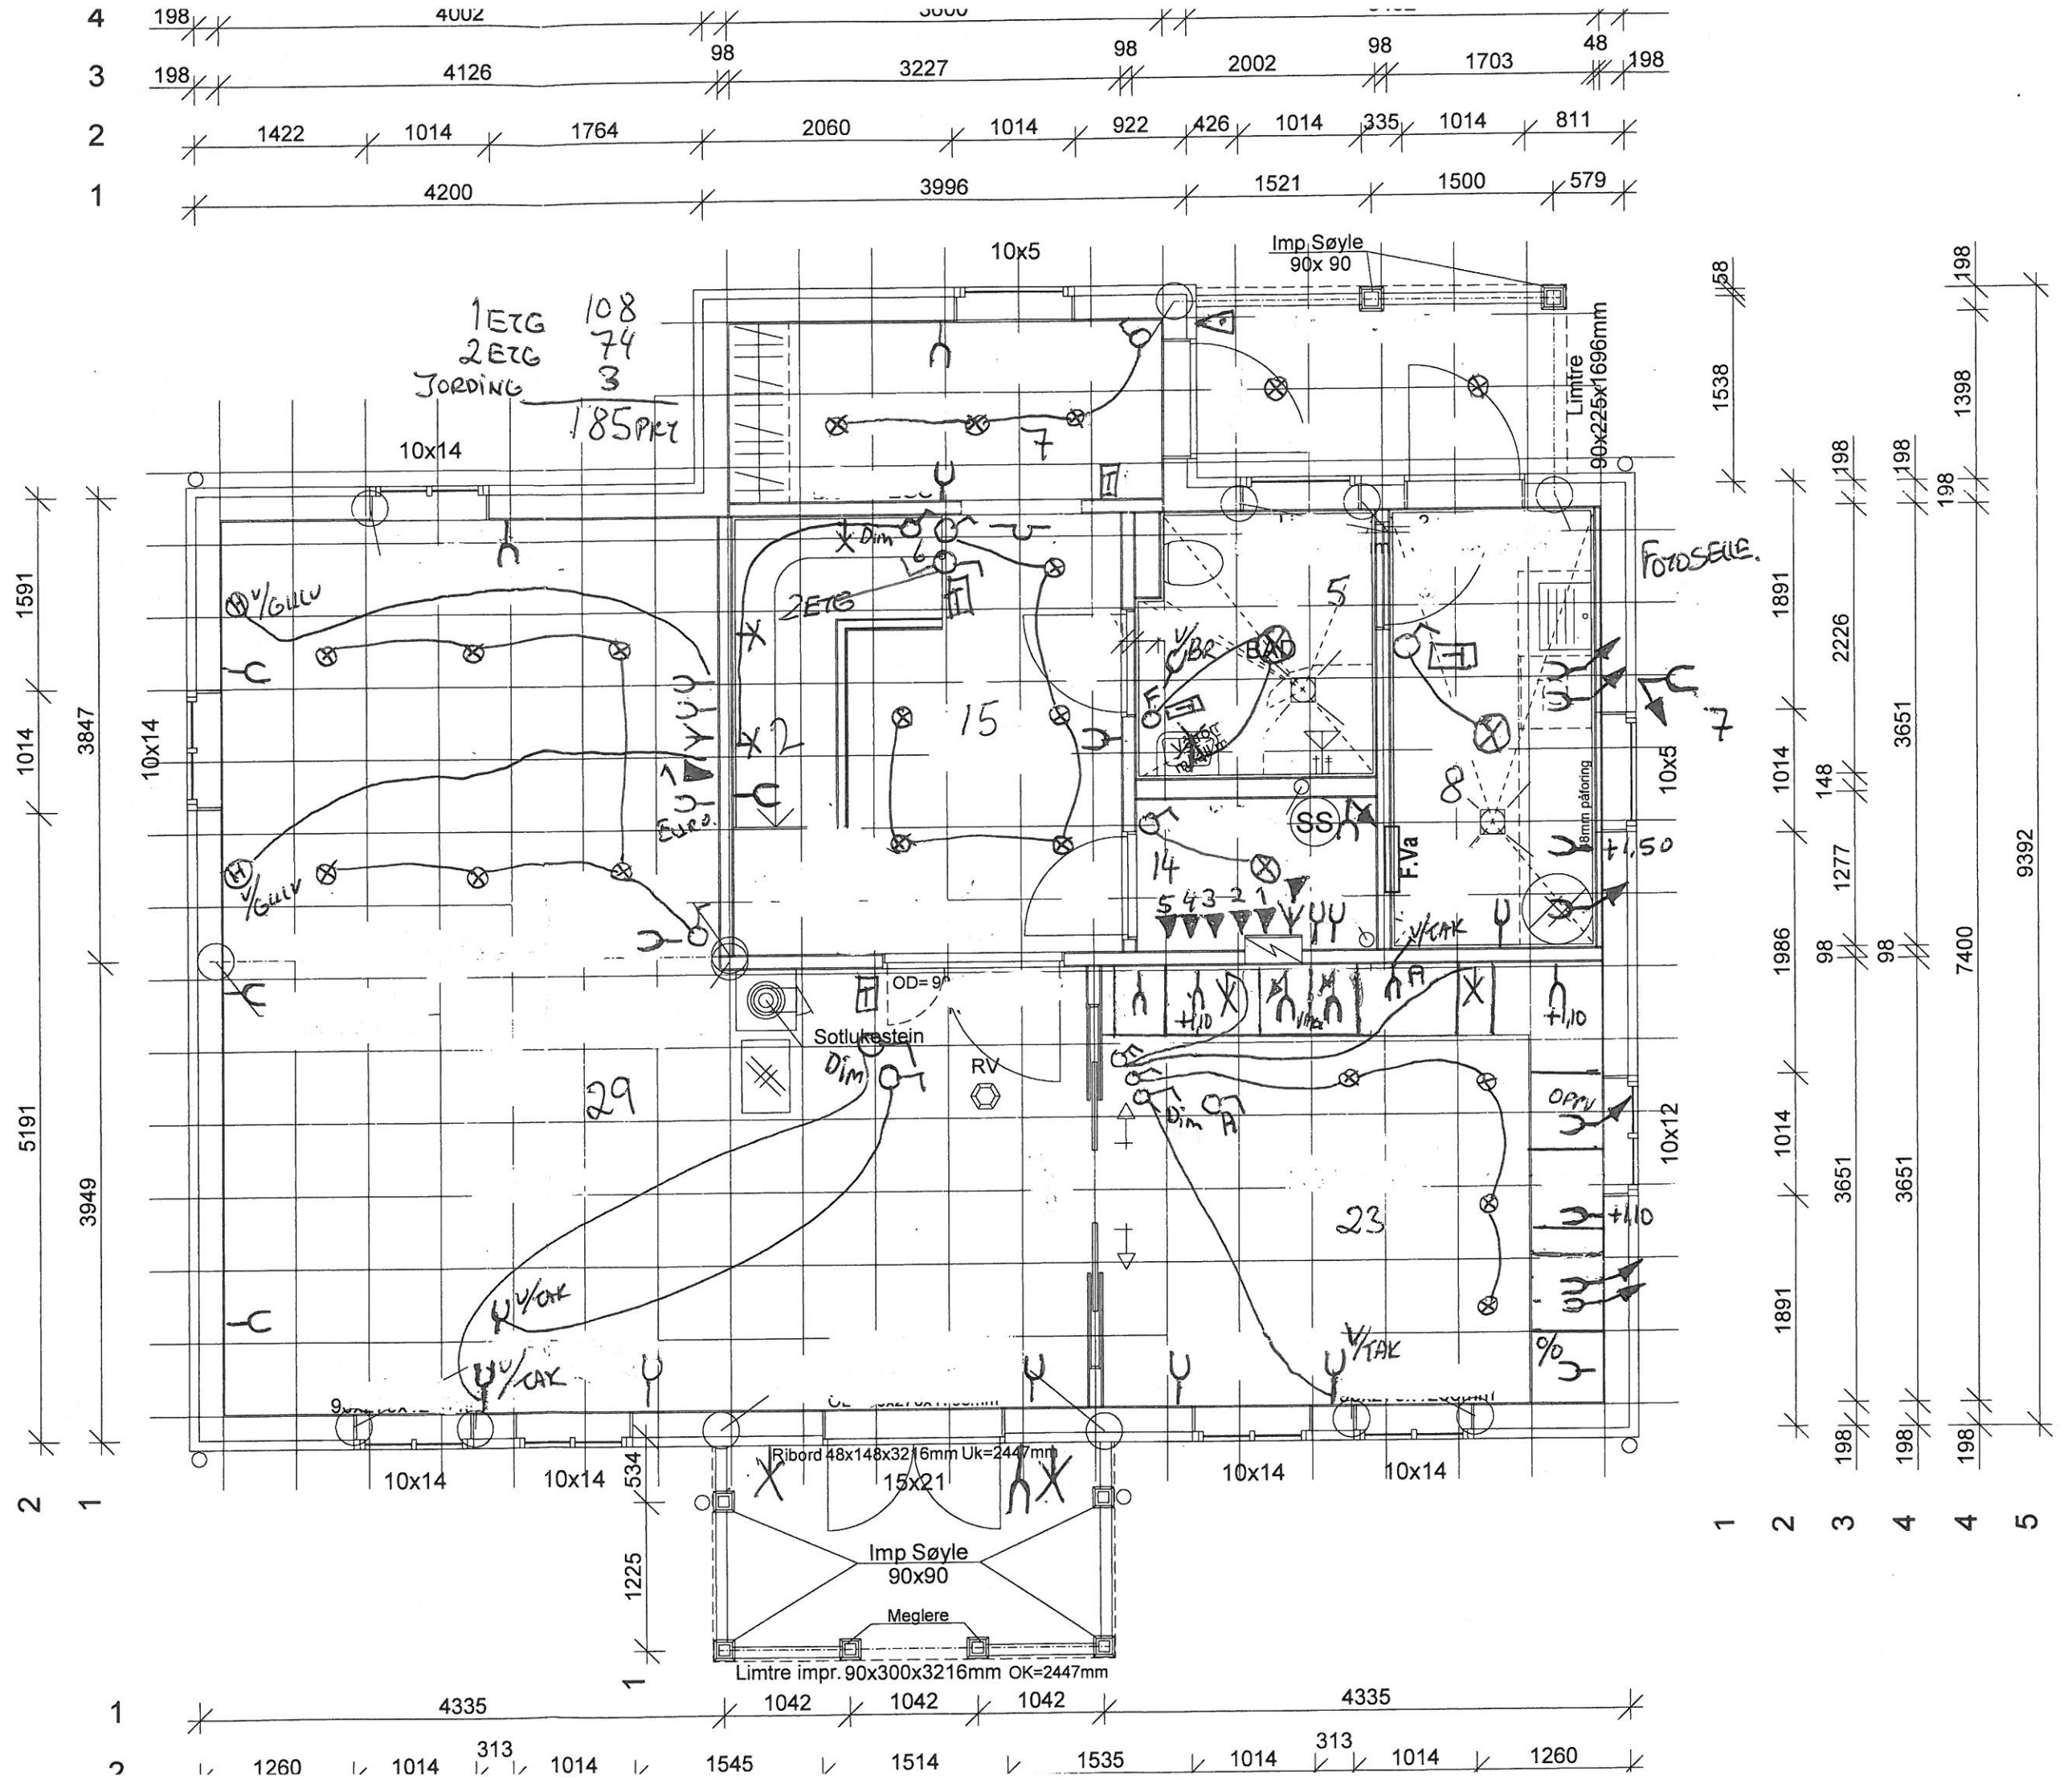


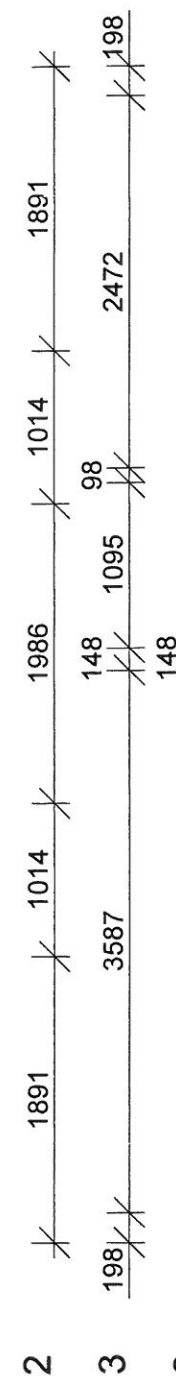

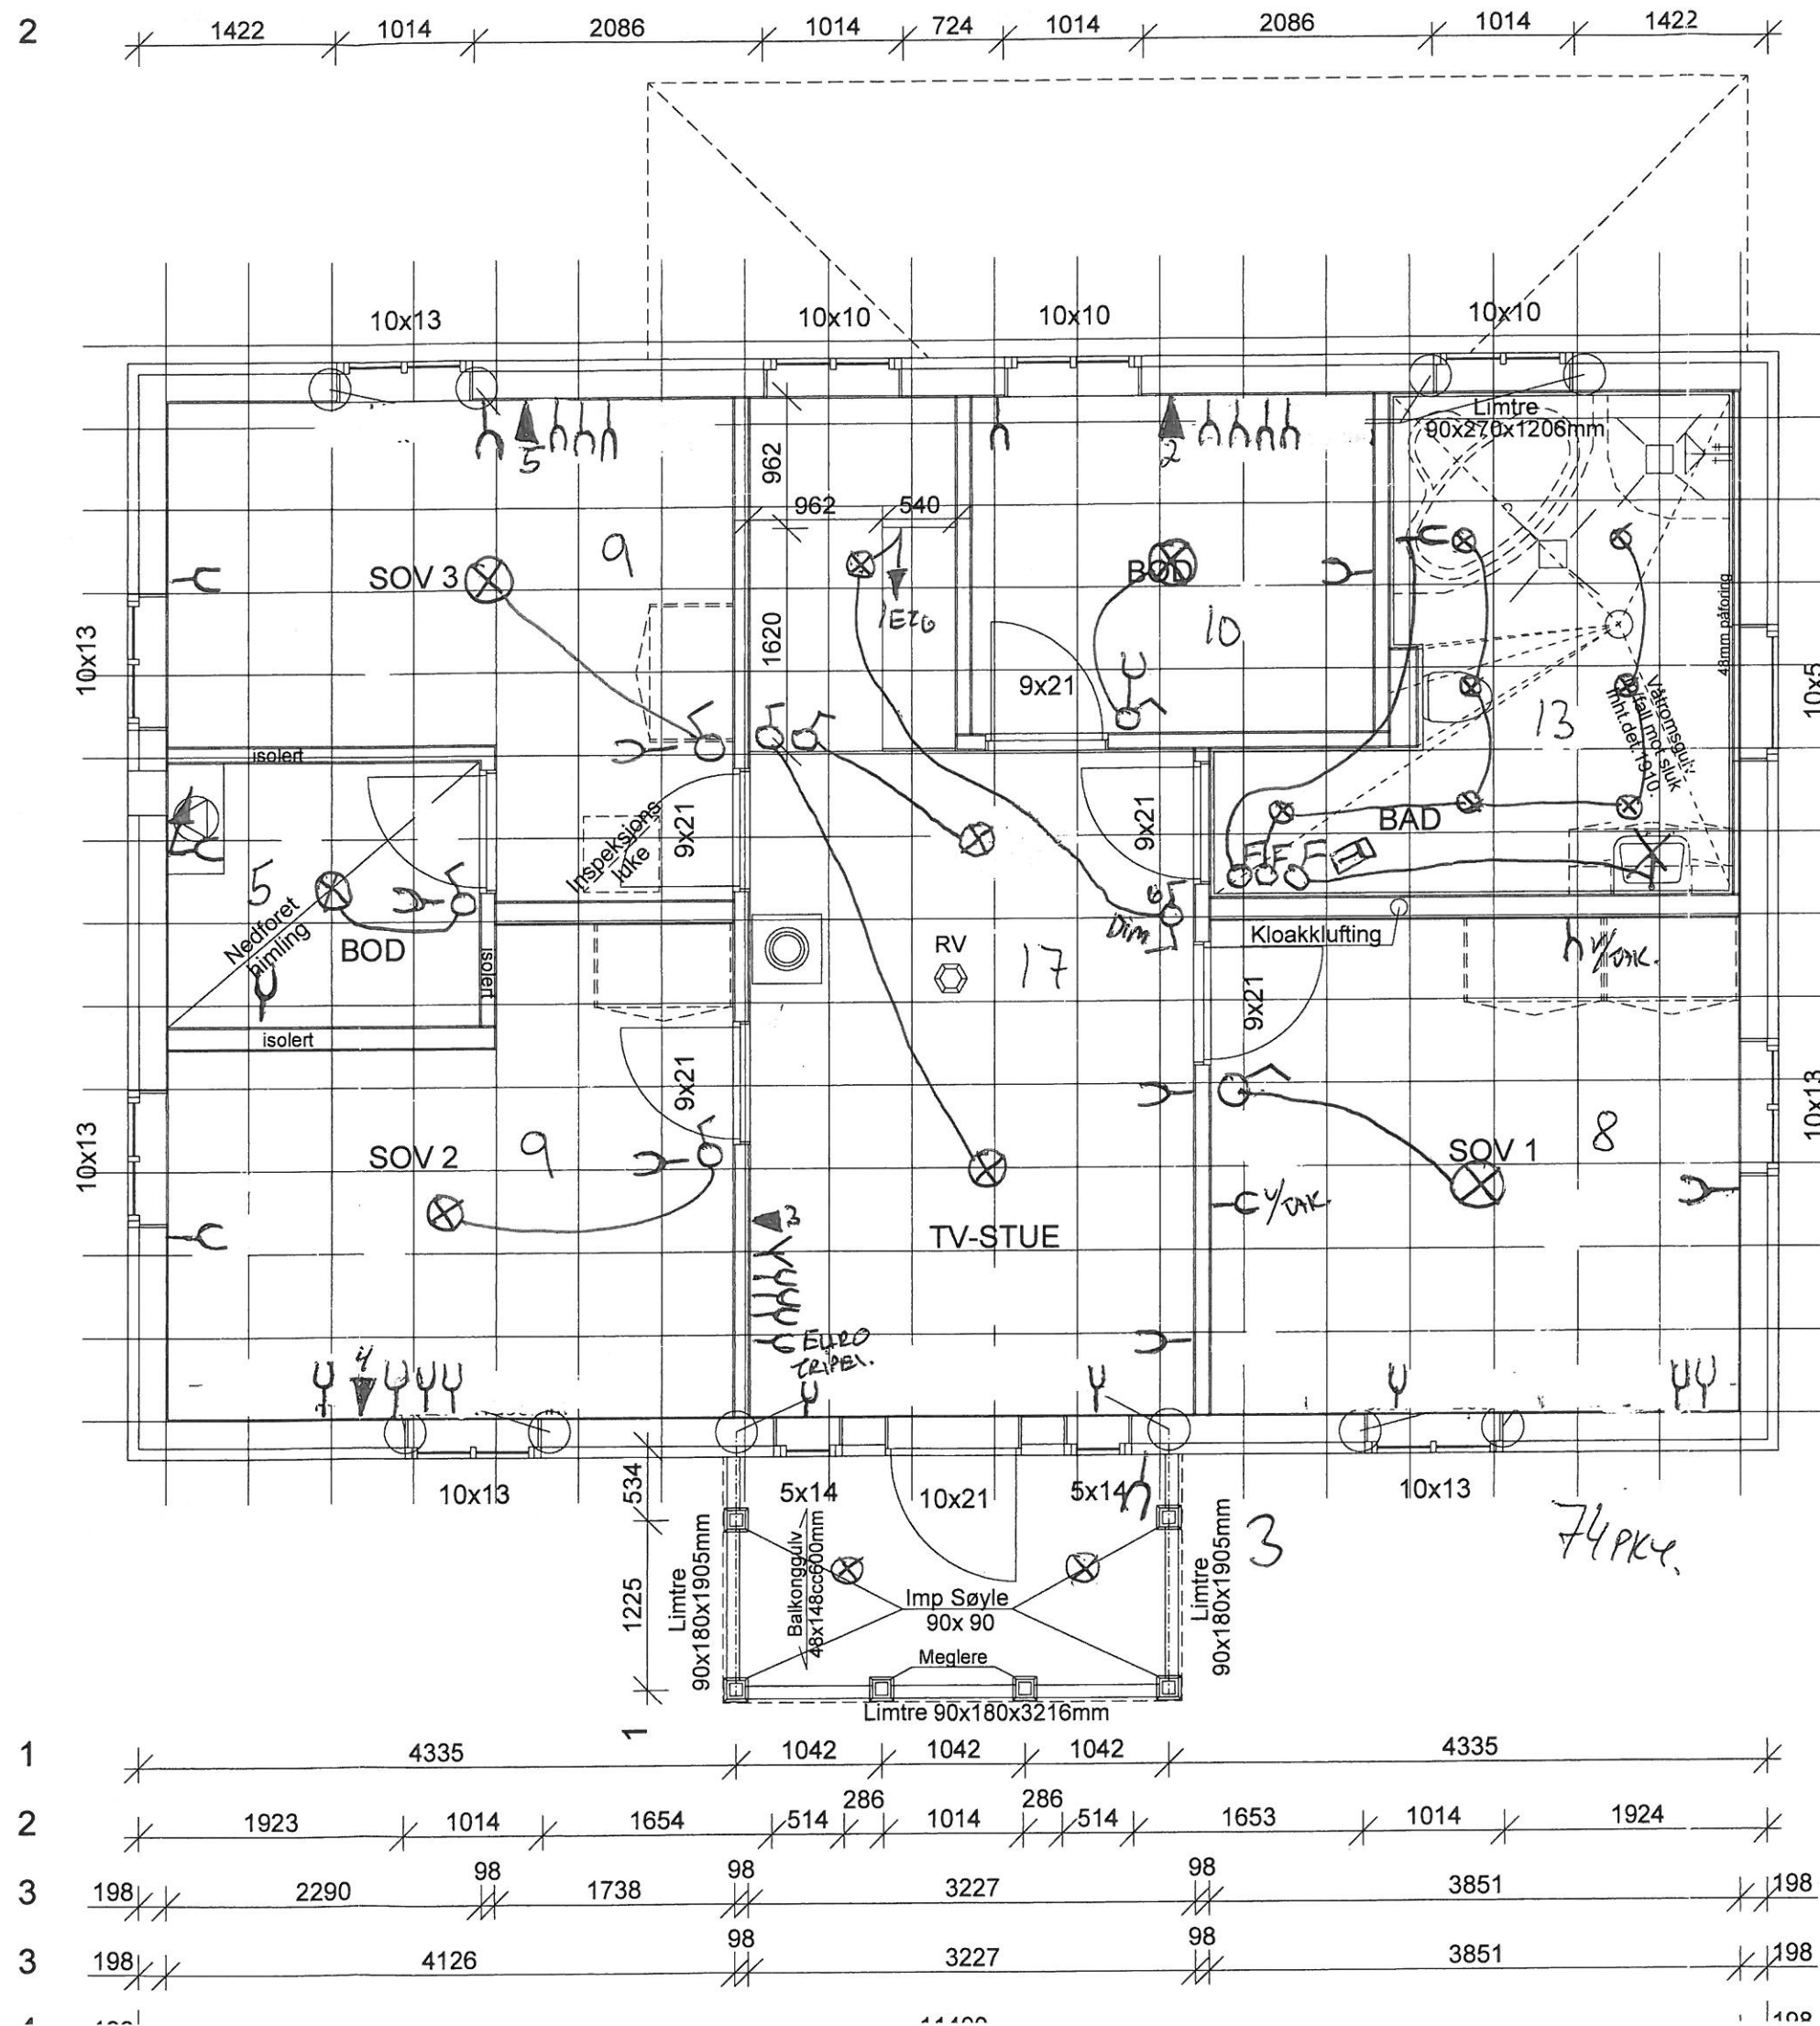

Punkter inngår **Antall 82**

Pris pr stk eks mva

500	103	Tilleggs punkter	51 500	
950	1	Fotoselle	950	
2228	1	Downlight anl utv hoved dør	2 228	12volt
2228	1	Downlight anl utv 2 etg	2 228	12volt
3918	1	Downlight anl vindfang	3 918	12volt
5 496	1	Downlight anl hall	5 496	12volt
4500	1	Downlight anl kjøkken	4 500	12volt
5736	1	Downlight anl stue	5 736	12volt
6200	1	Downlight anl trapp	6 200	12volt
7074	1	Downlight anl bad 2 etg	7 074	12volt
1250	3	Dimmere	3 750	
13700	1	Tillegg Elko pluss hvit	13 700	
750	9	Sikringer u/o standard	6 750	9 stk fra BP
		Sum eks mva	114 030	
		mva	28 508	
		Sum inkl mva	142 538	

Div:

Downlight anl utv hoved dør	3800.- eks mva	LED
Downlight anl utv 2 etg	3800.- eks mva	LED
Downlight anl vindfang	6500.- eks mva	LED
Downlight anl hall	9650.- eks mva	LED
Downlight anl kjøkken	8400.- eks mva	LED
Downlight anl stue	11550.- eks mva	LED
Downlight anl bad 2 etg	12800.- eks mva	LED