


Fasade mot NordØst

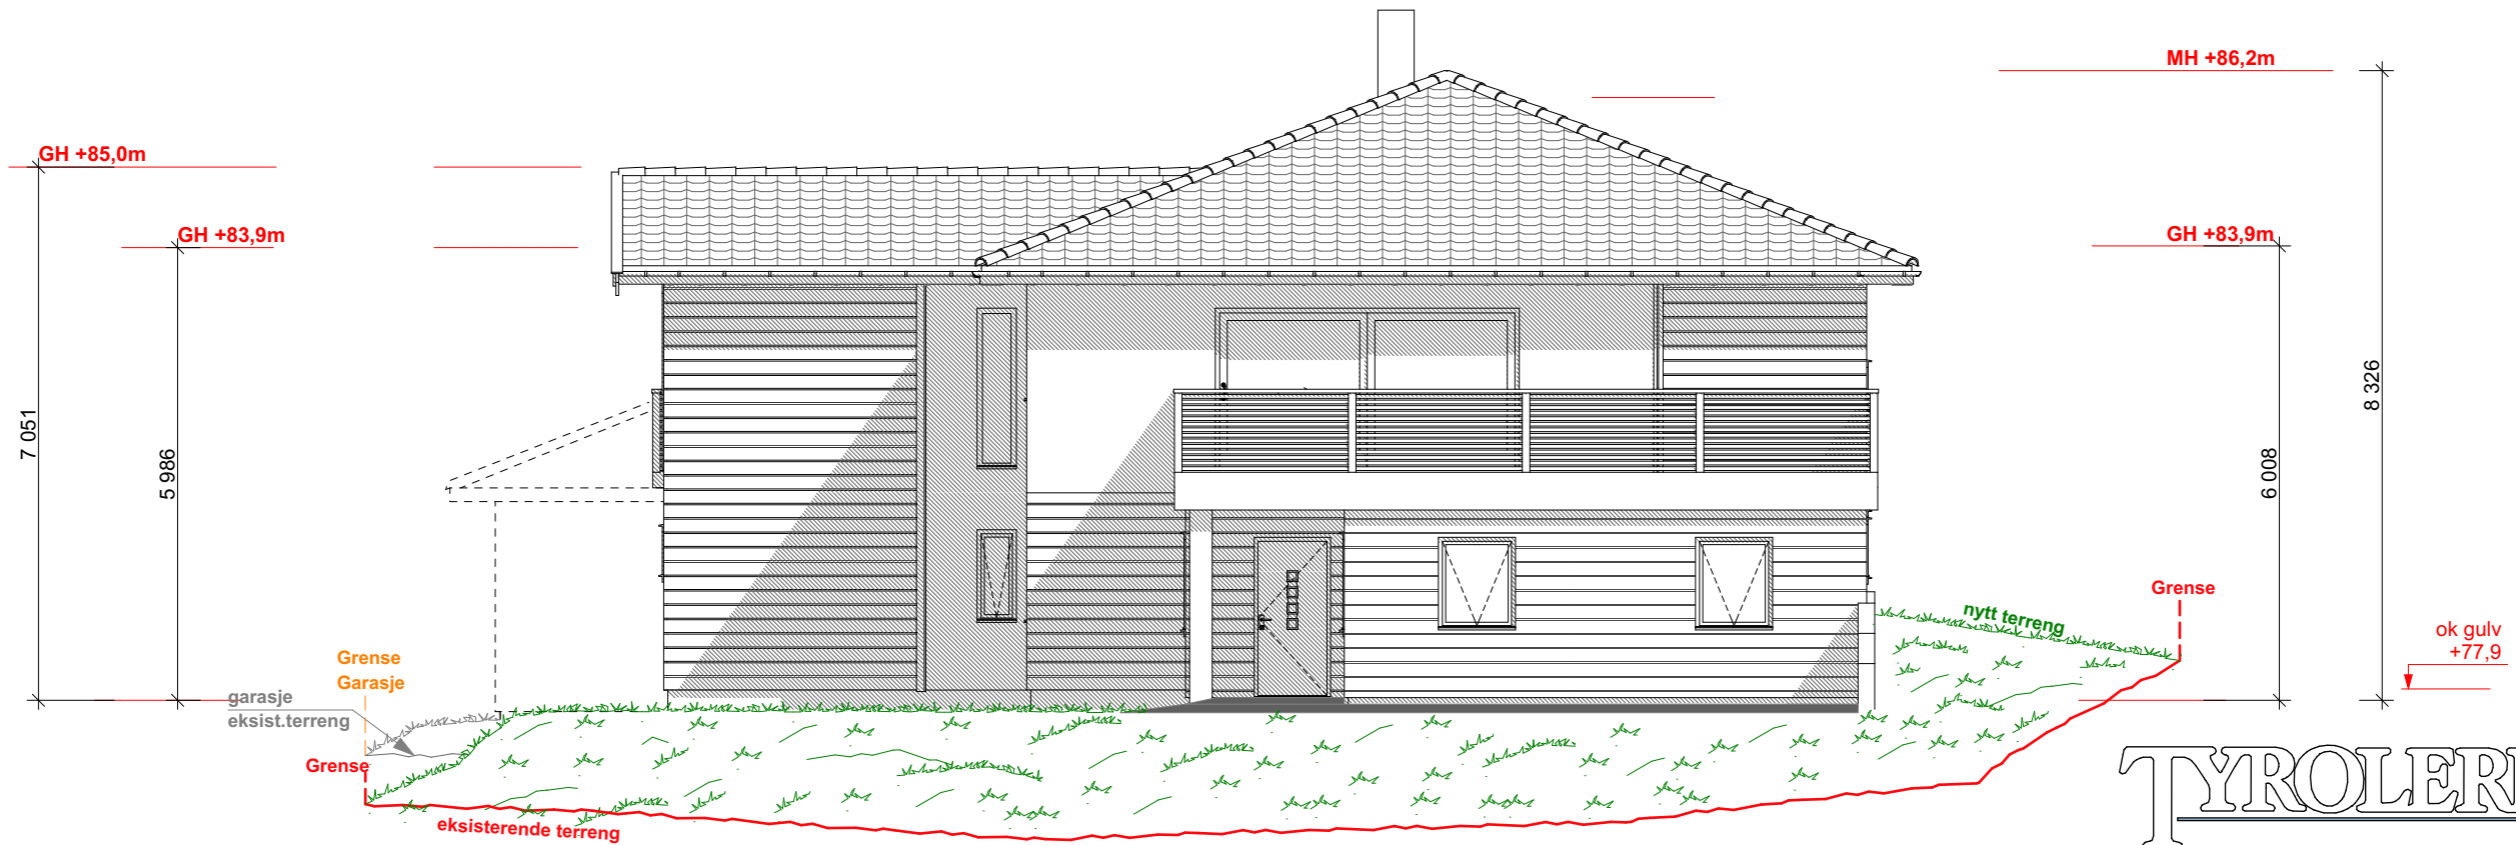

Fasade mot SydVest



Fasade NordØst og SydVest

PROSJEKTNR.: 2015110 HUSTYPE: Jotunheim B

30.06.2015	BTA areal.	DP	TILTAKSHAVER	Aleksander Knoff	G.NR.	B.NR.	BRA.U-ETG.
22.06.2015	Diverse.	DP	BYGGEDRESSSE	Skomakerveien 34	47	164	-m <sup>2</sup>
09.06.2015	Kortet ned sydebygget, grå panelkledding terreng.	DP	POSTNUMMER	3185	POSTSTED	Skoppum	BTA 1.etg.
26.05.2015	Diverse.	DP	KOMMUNE	Horten			150,7m <sup>2</sup>
07.09.2015	Justeringer etter E-post dat. 02.09.2015.	DP	DATO	12.05.2015	MALESTOKK	1:100	BRA HYBEL
18.05.2015	Justeringer etter E-post dat. 13. og 15.05.2015.	DP	TEGNET	DP	BYA	225,3m <sup>2</sup>	48,1m <sup>2</sup>
							BTA.TOT.
							357,2m <sup>2</sup>