

0. Underetasje
1 : 100

δ = BRYTER
 δ' = DIMMER

\odot = LAMPE PUNKT

λ = STIKKONTAKT

\blacktriangle = DATA PUNKT

γ = TV-PUNKT

\uparrow = RØYKUVAKSLER

Δ = KJØKKERKNAPP

\square = KJØKKERKLOKKE

\circ = PÅVN/LLI&H


Tiltakshaver: Jan Sæbø
Byggeplass: Strømme gård
Gnr 21 Bnr _____, Bergen Kommune



Karma

Bygg med glede!

Dato: 08.06.12
Sist revidert: 20.11.15 AL

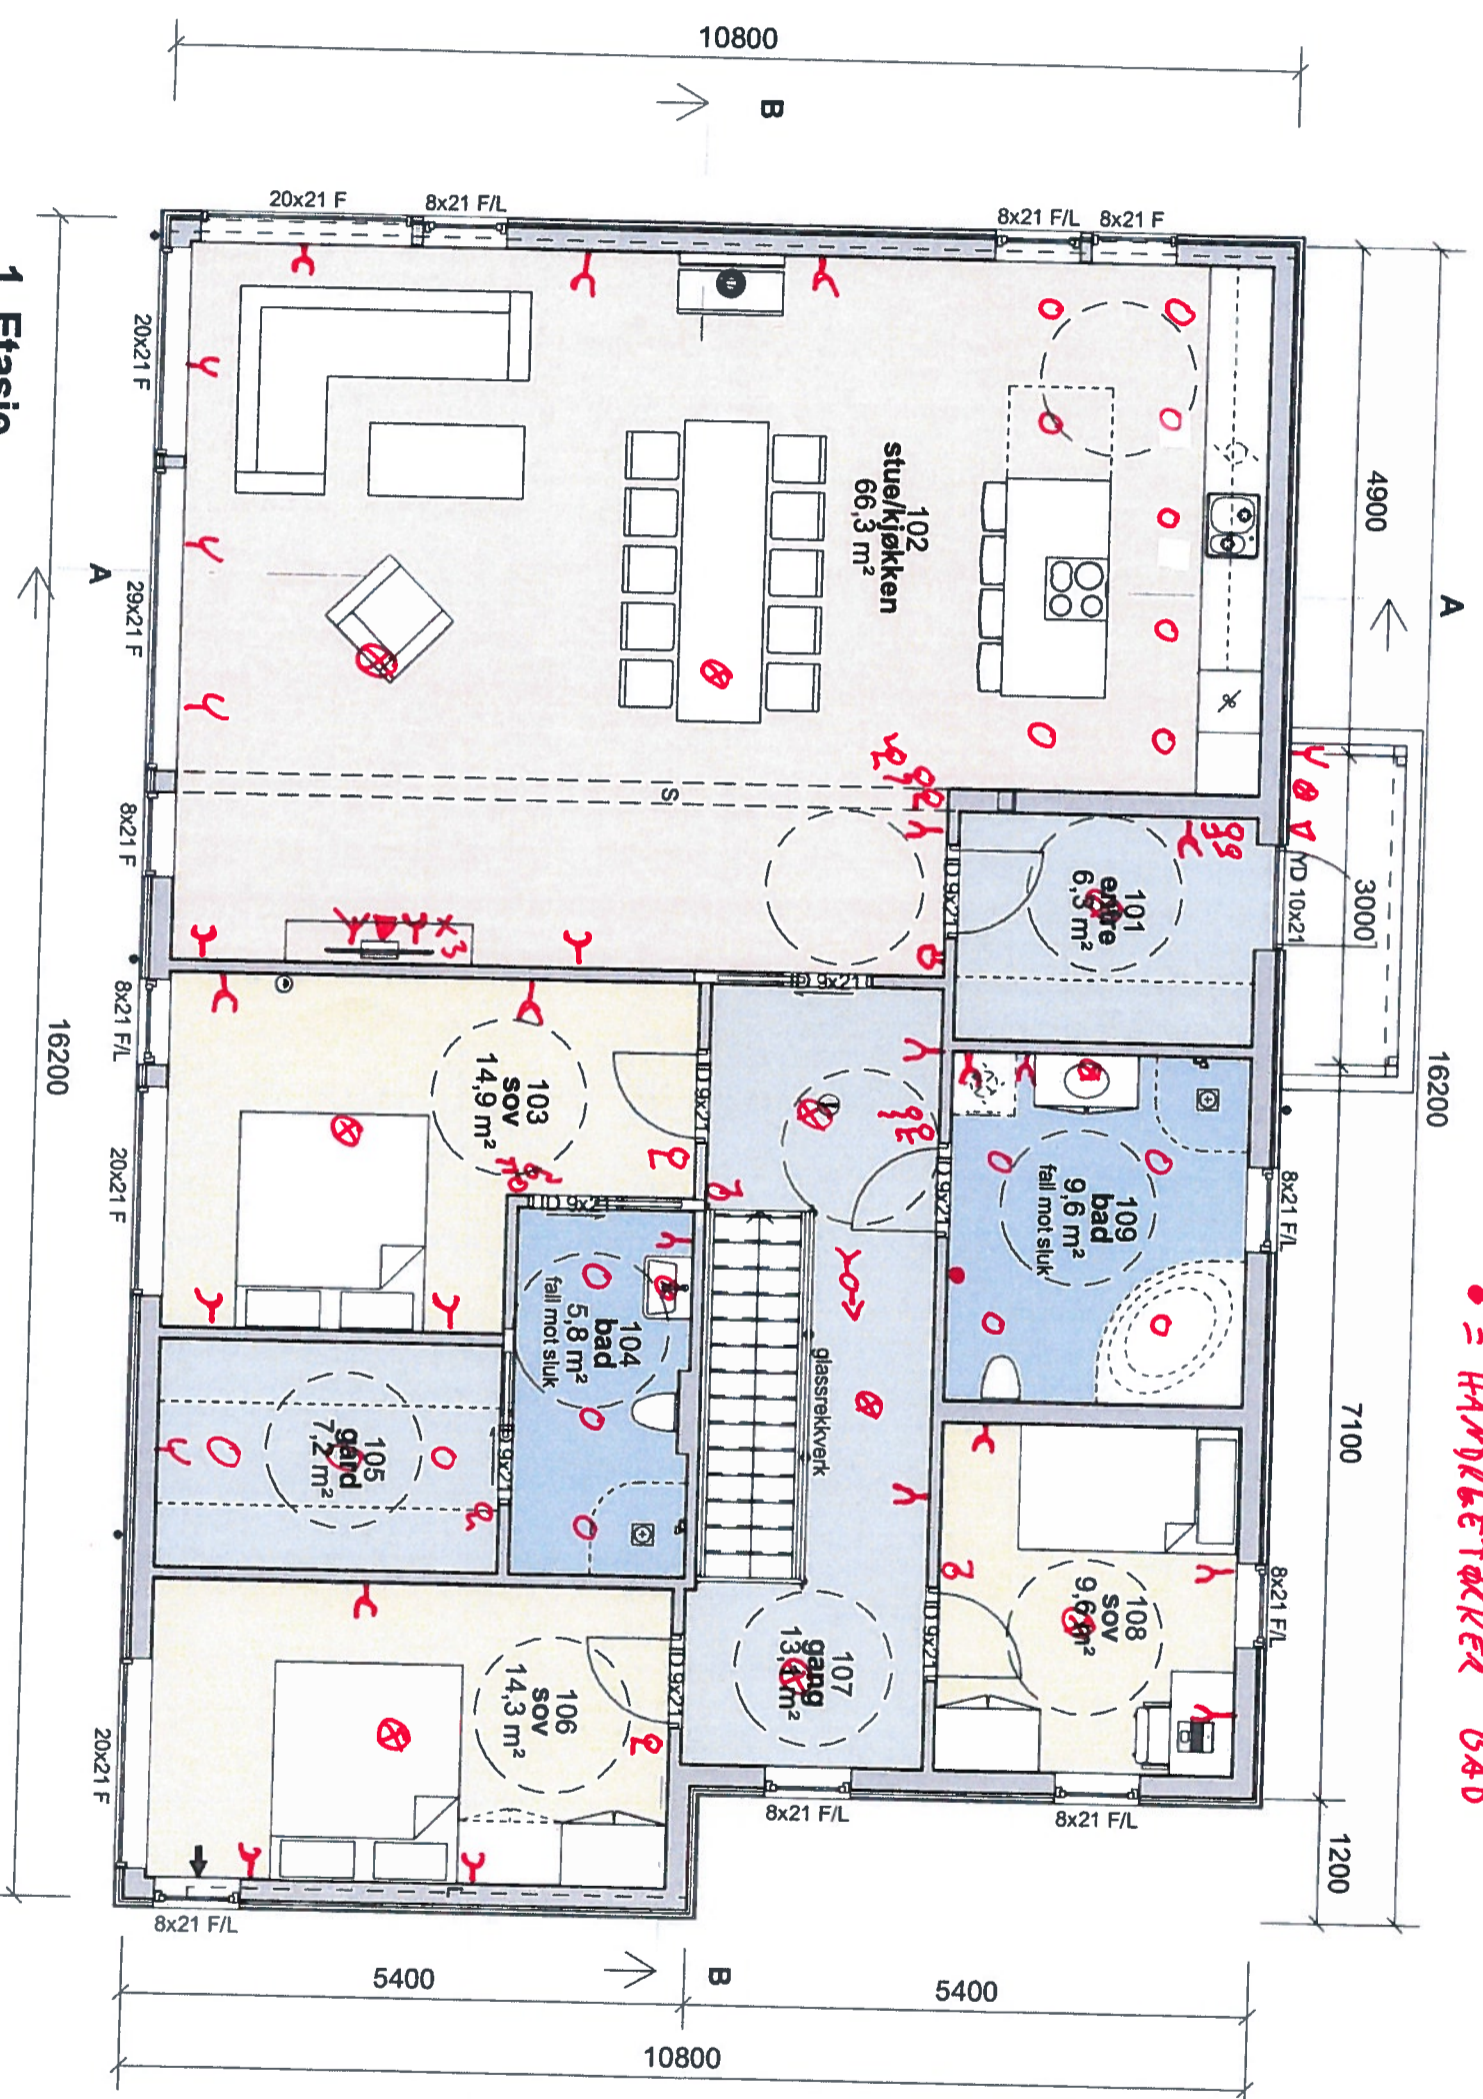

1. Etasje
1 : 100



Tiltakshaver: Jan Sæbø
Byggeplass: Strømme gård
Gnr 21 Bnr _____, Bergen Kommune



Bygg med glede!



Dato: 08.06.12
Sist revidert: 20.11.15 AL

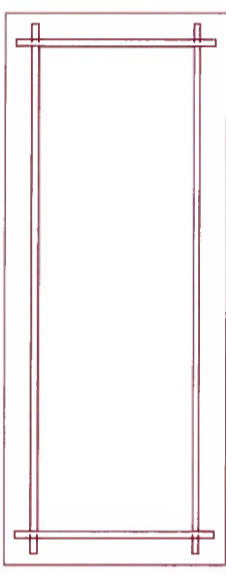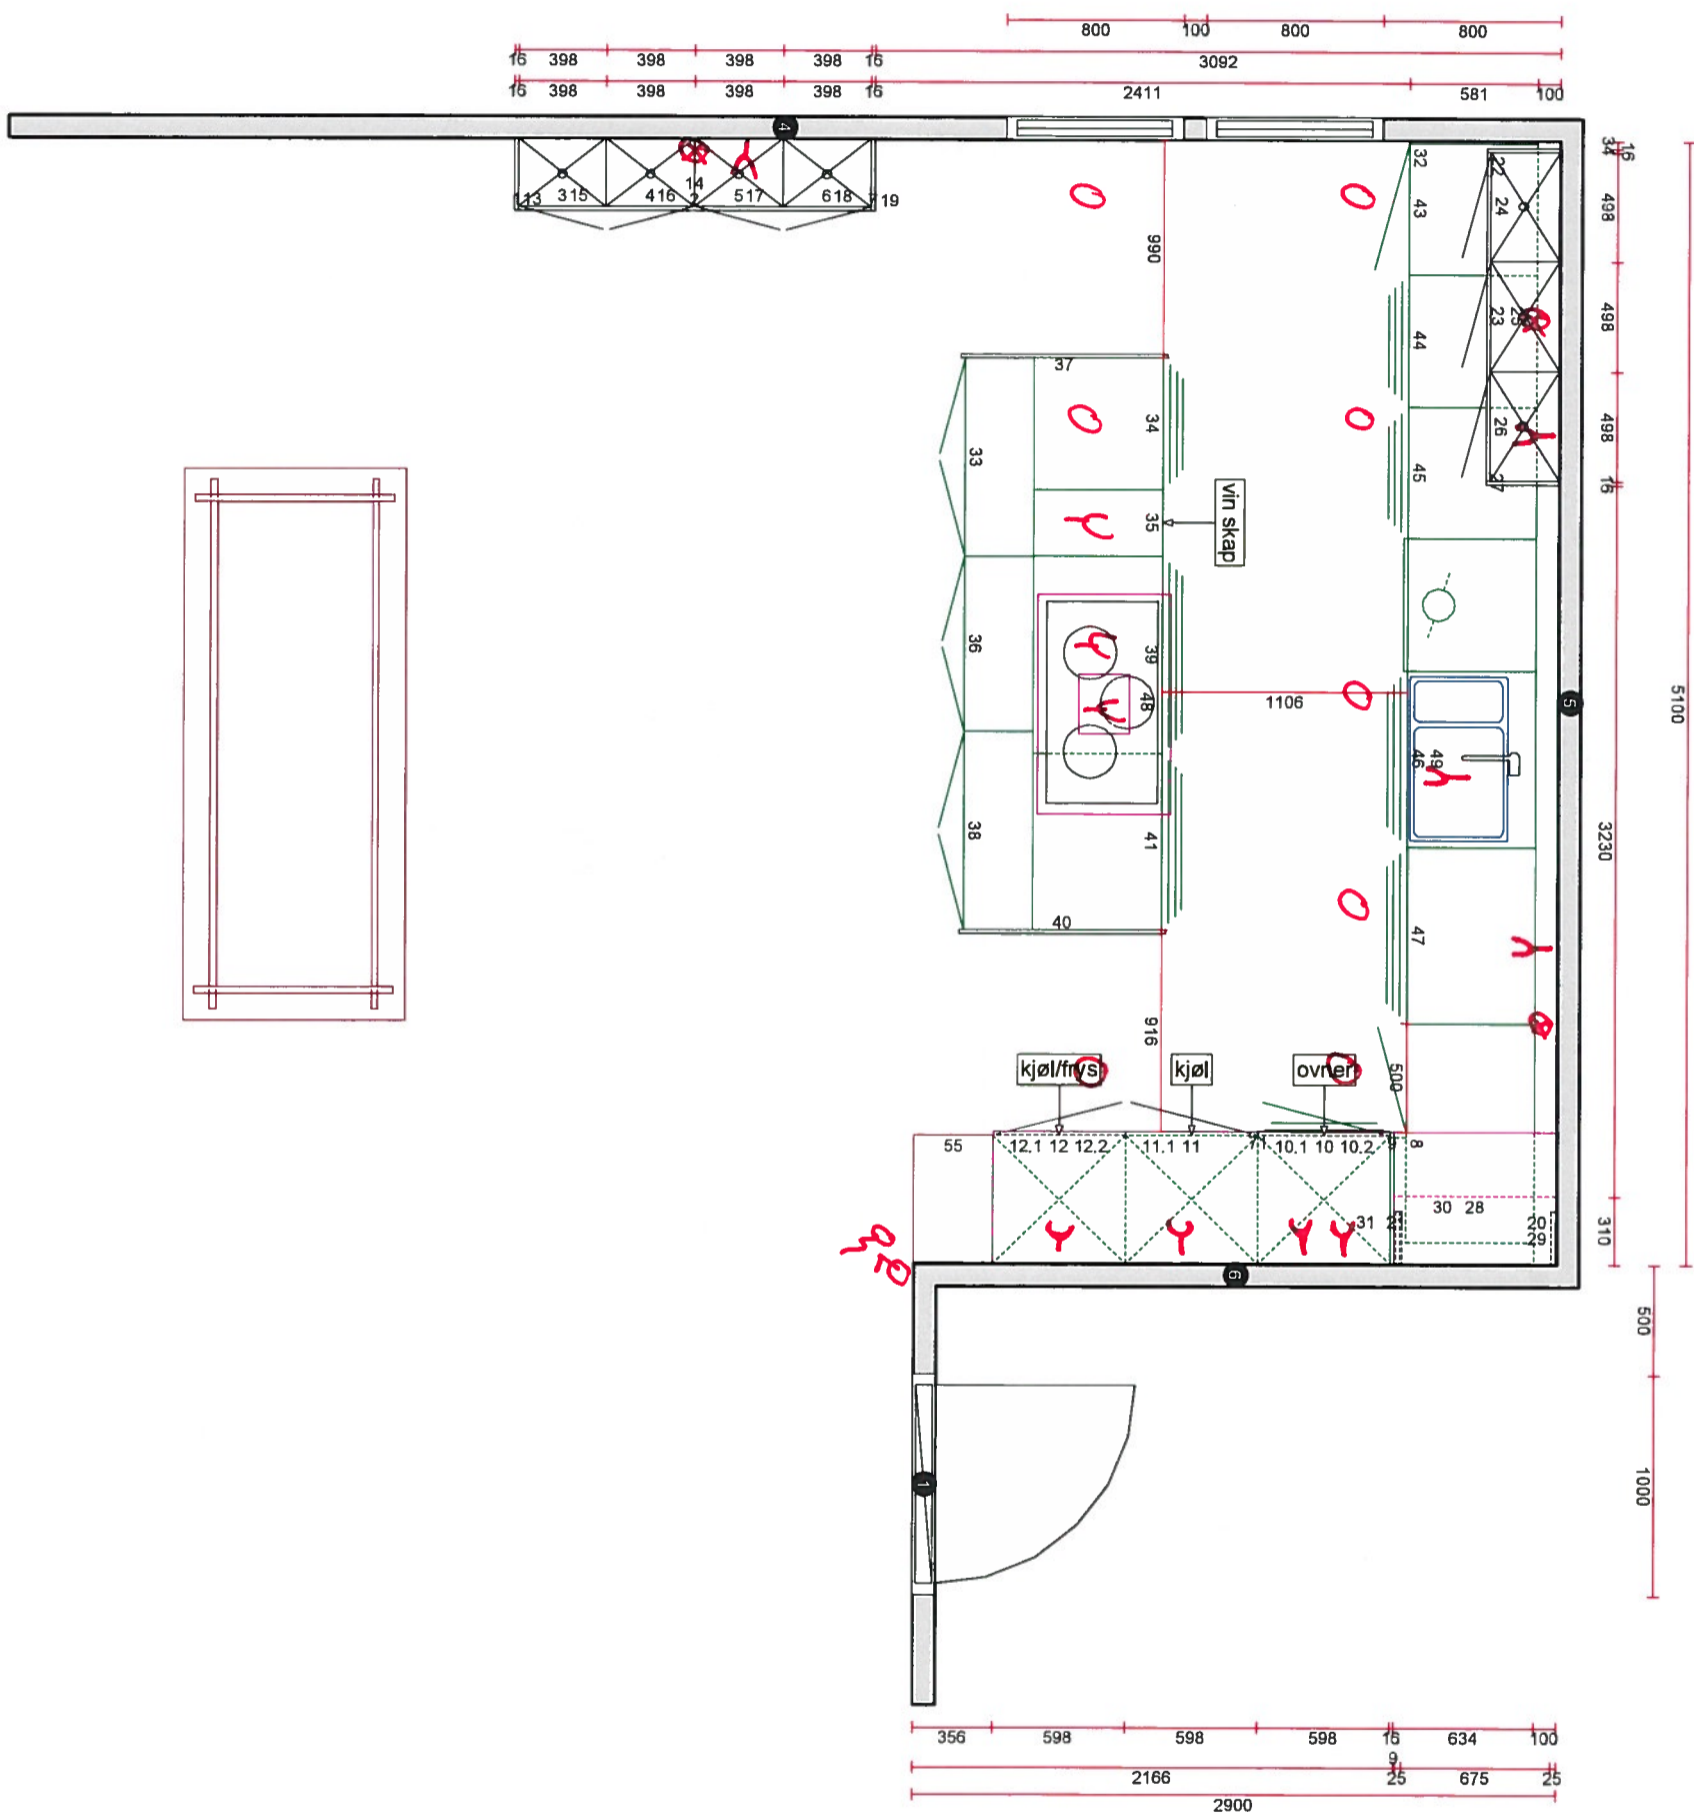

Skala: Tilpasset ramme