




Snitt, A-A

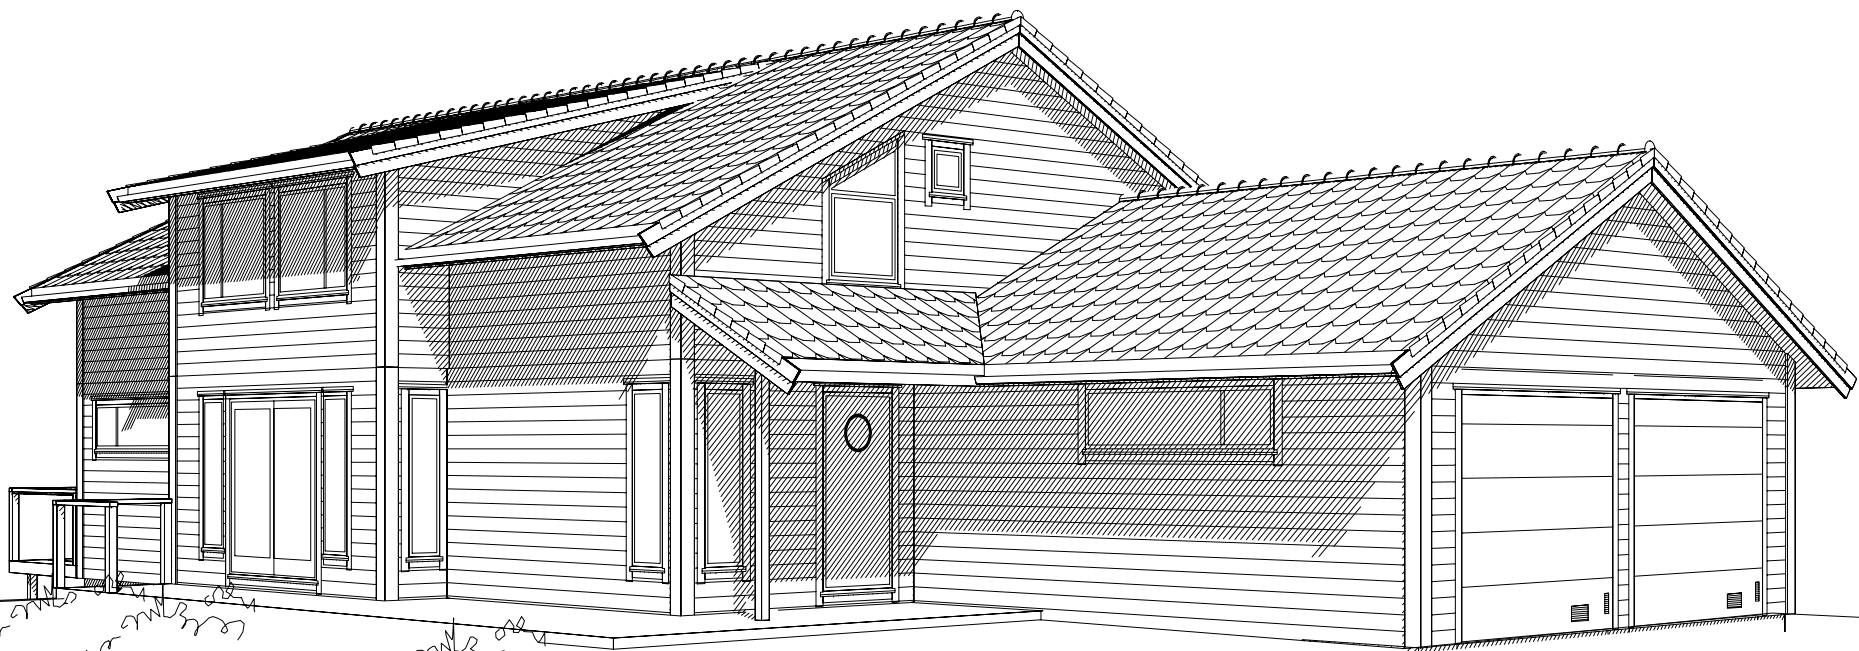


Fasade mot: Sør-Vest

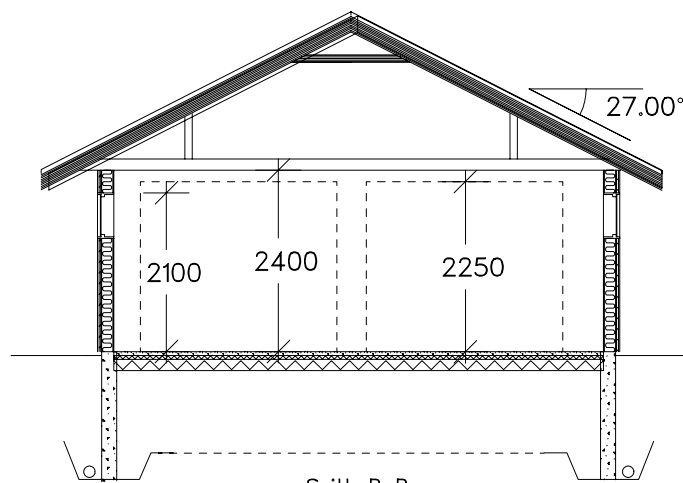

Snitt, B-B

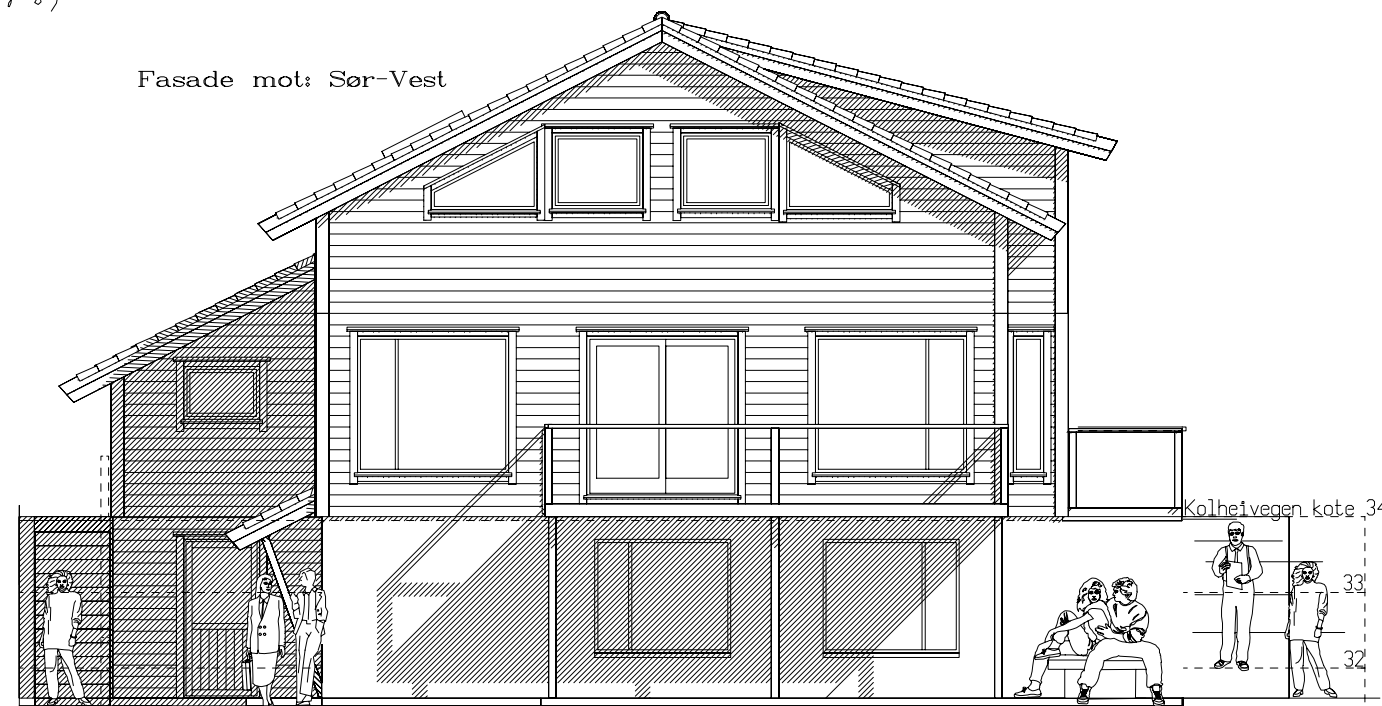

Fasade mot: Nord

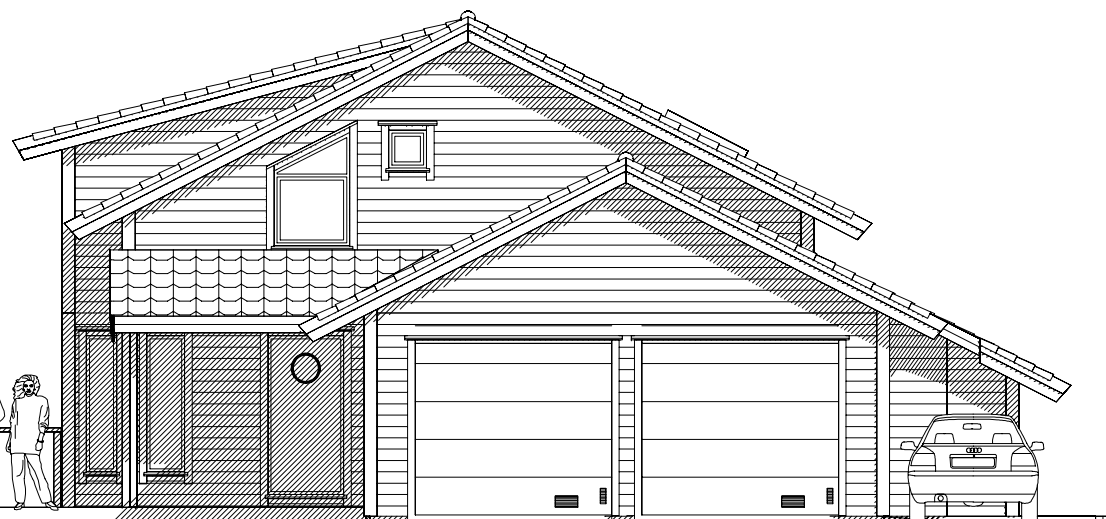

Fasade mot: Sør

Bolig m.Garasje

Snitt, Fasader, Persp.

Maria Aareskjold  
Tegneservice

Nordsjøv. 2951, Pb110, 4368 VARHAUG  
Tlf 51 430559 Fax 51 437005  
Email: amaria@online.no

Tiltakshaver: Tom Haugstad & Stine Egeland

Byggeplass: Kolheivegen 9, 4340 Bryne

Kommune: Time

Gnr: 3 Bnr: 655 Mål: 100

Fasader Snitt

Dato: 26.05.2010

Tegn: Maria

Prosjekt: HauToSti

Tegn.nr: 503

22.06.10 Rammeavtale  
17.06.10 Rev. Div.  
10.06.10 Rev.div.

DATA DESIGN SYSTEM

© Tegningen er beskyttet i.h.t. lov om opphavsrett.