


Målestokk  
1:50

HOVEDPLAN

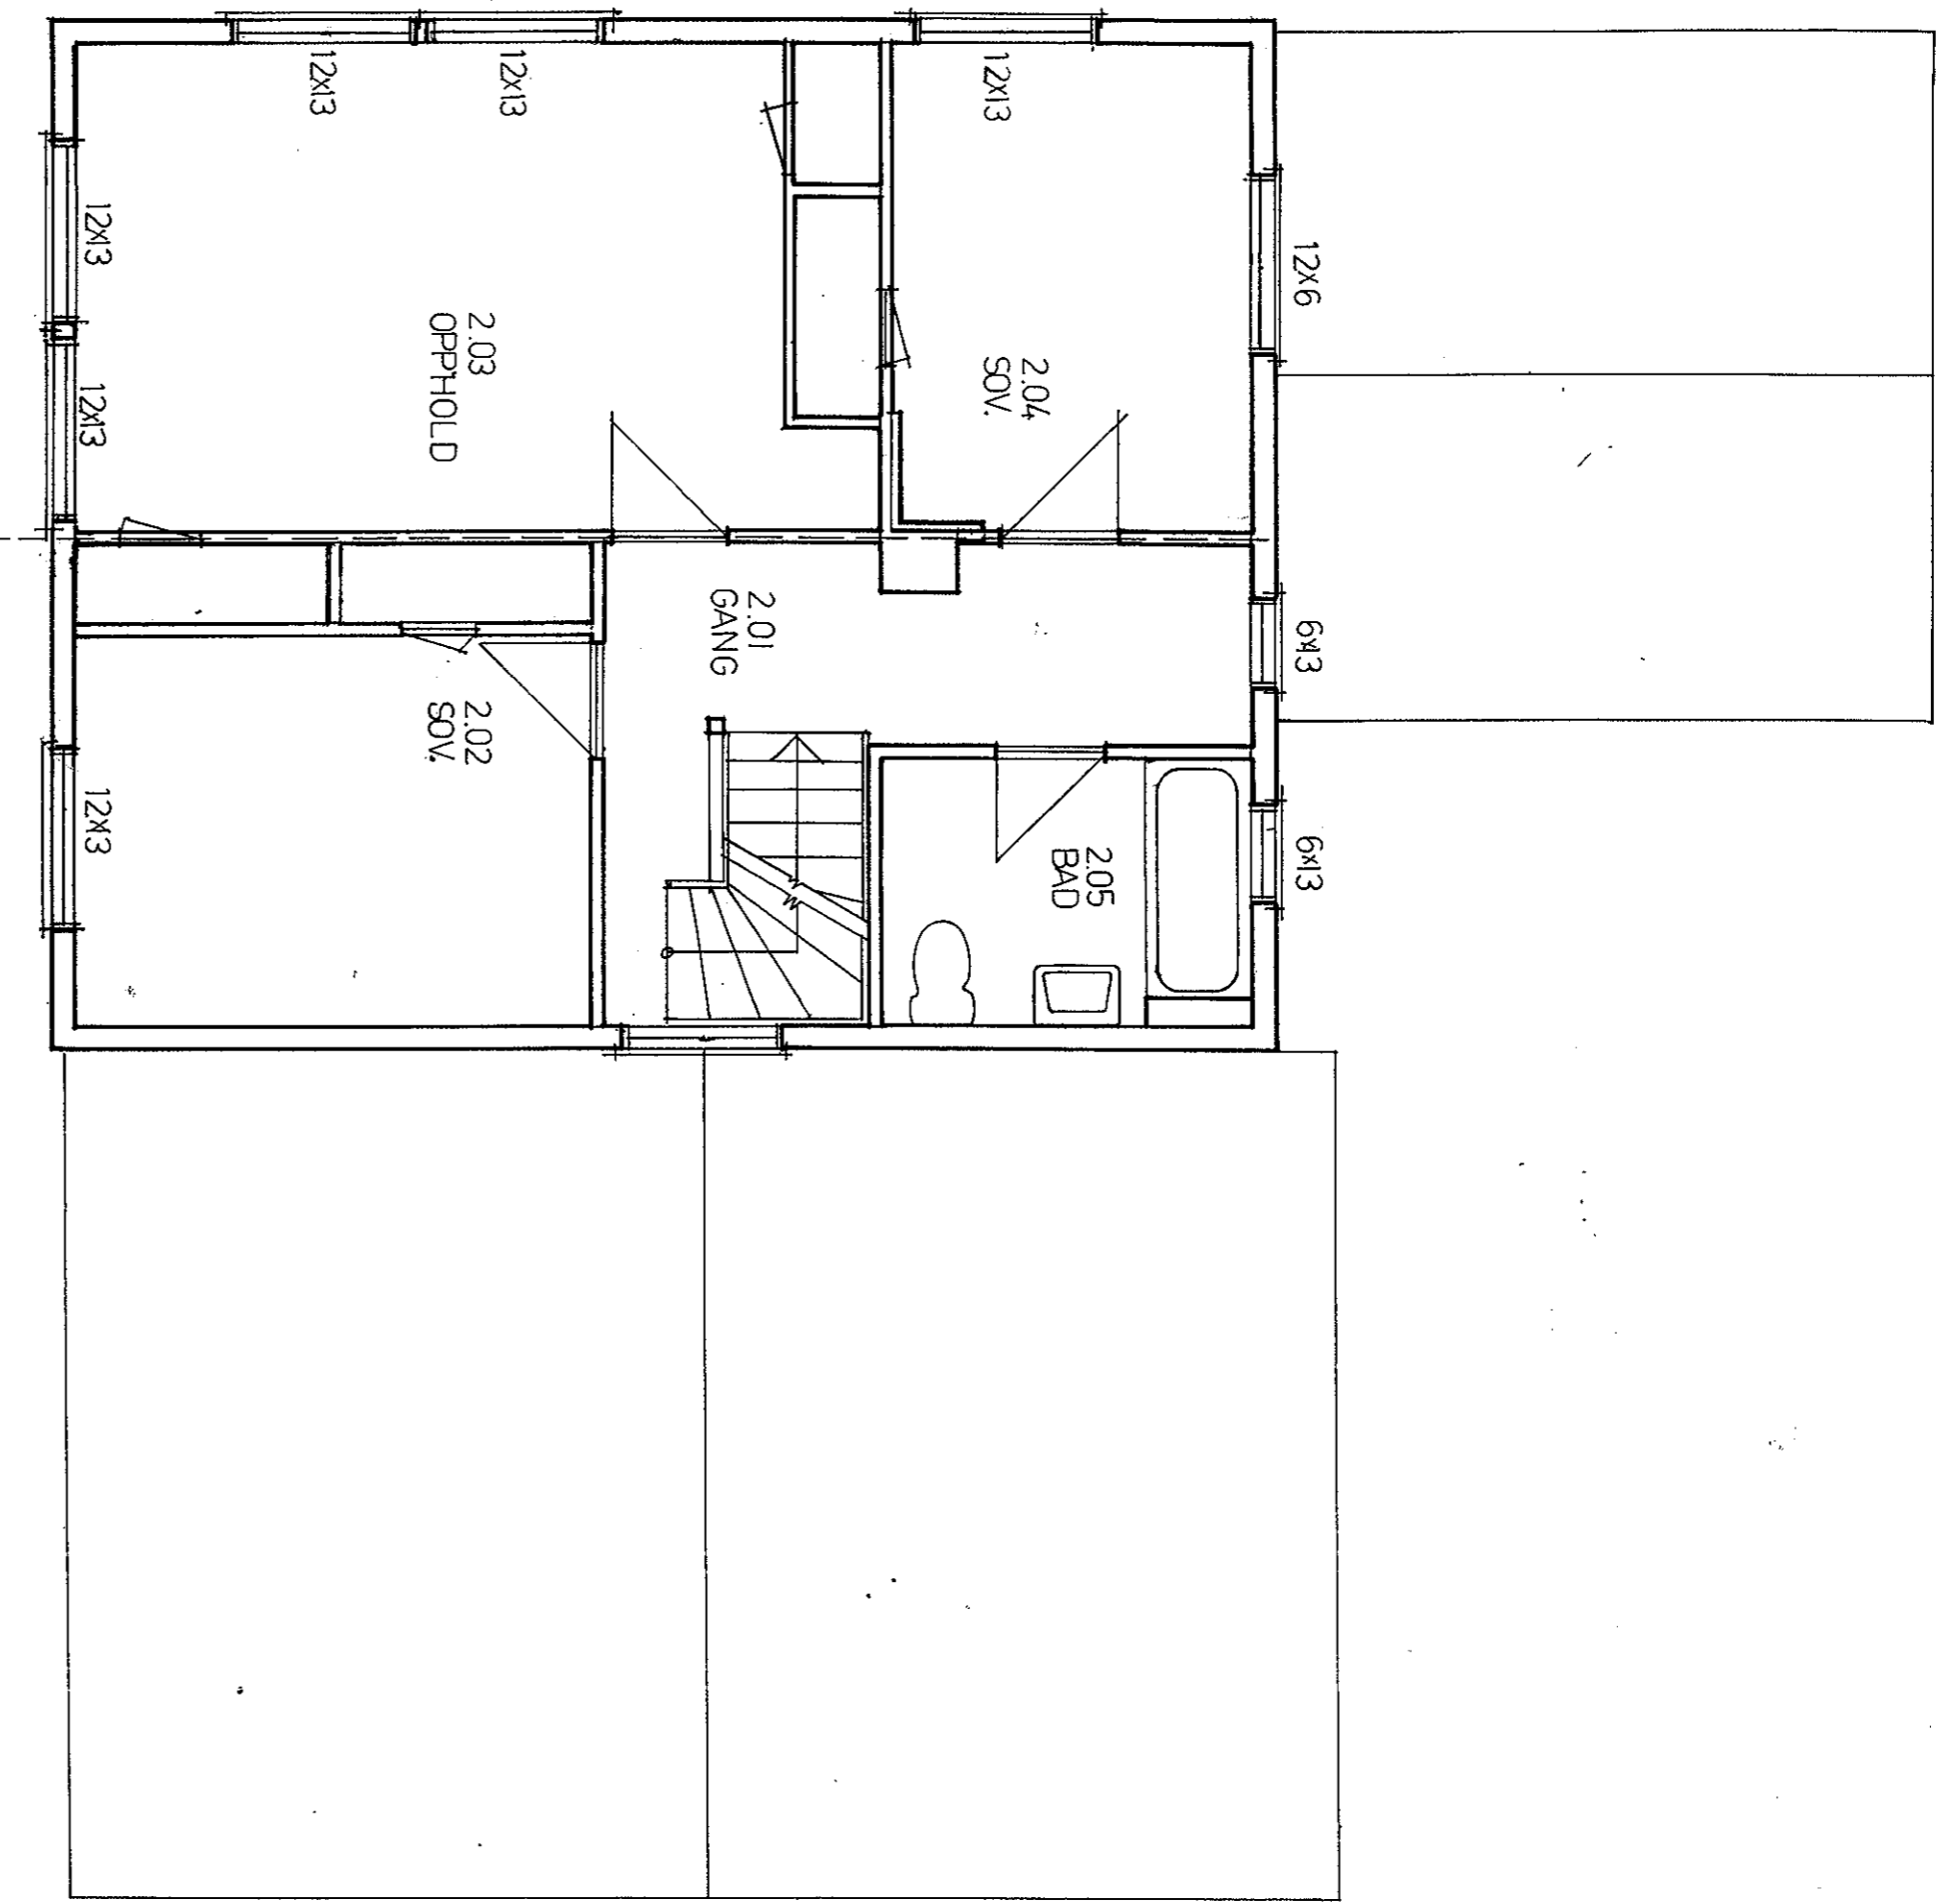


Da

Målestokk

1:50

2. ETG PLAN (øks.)

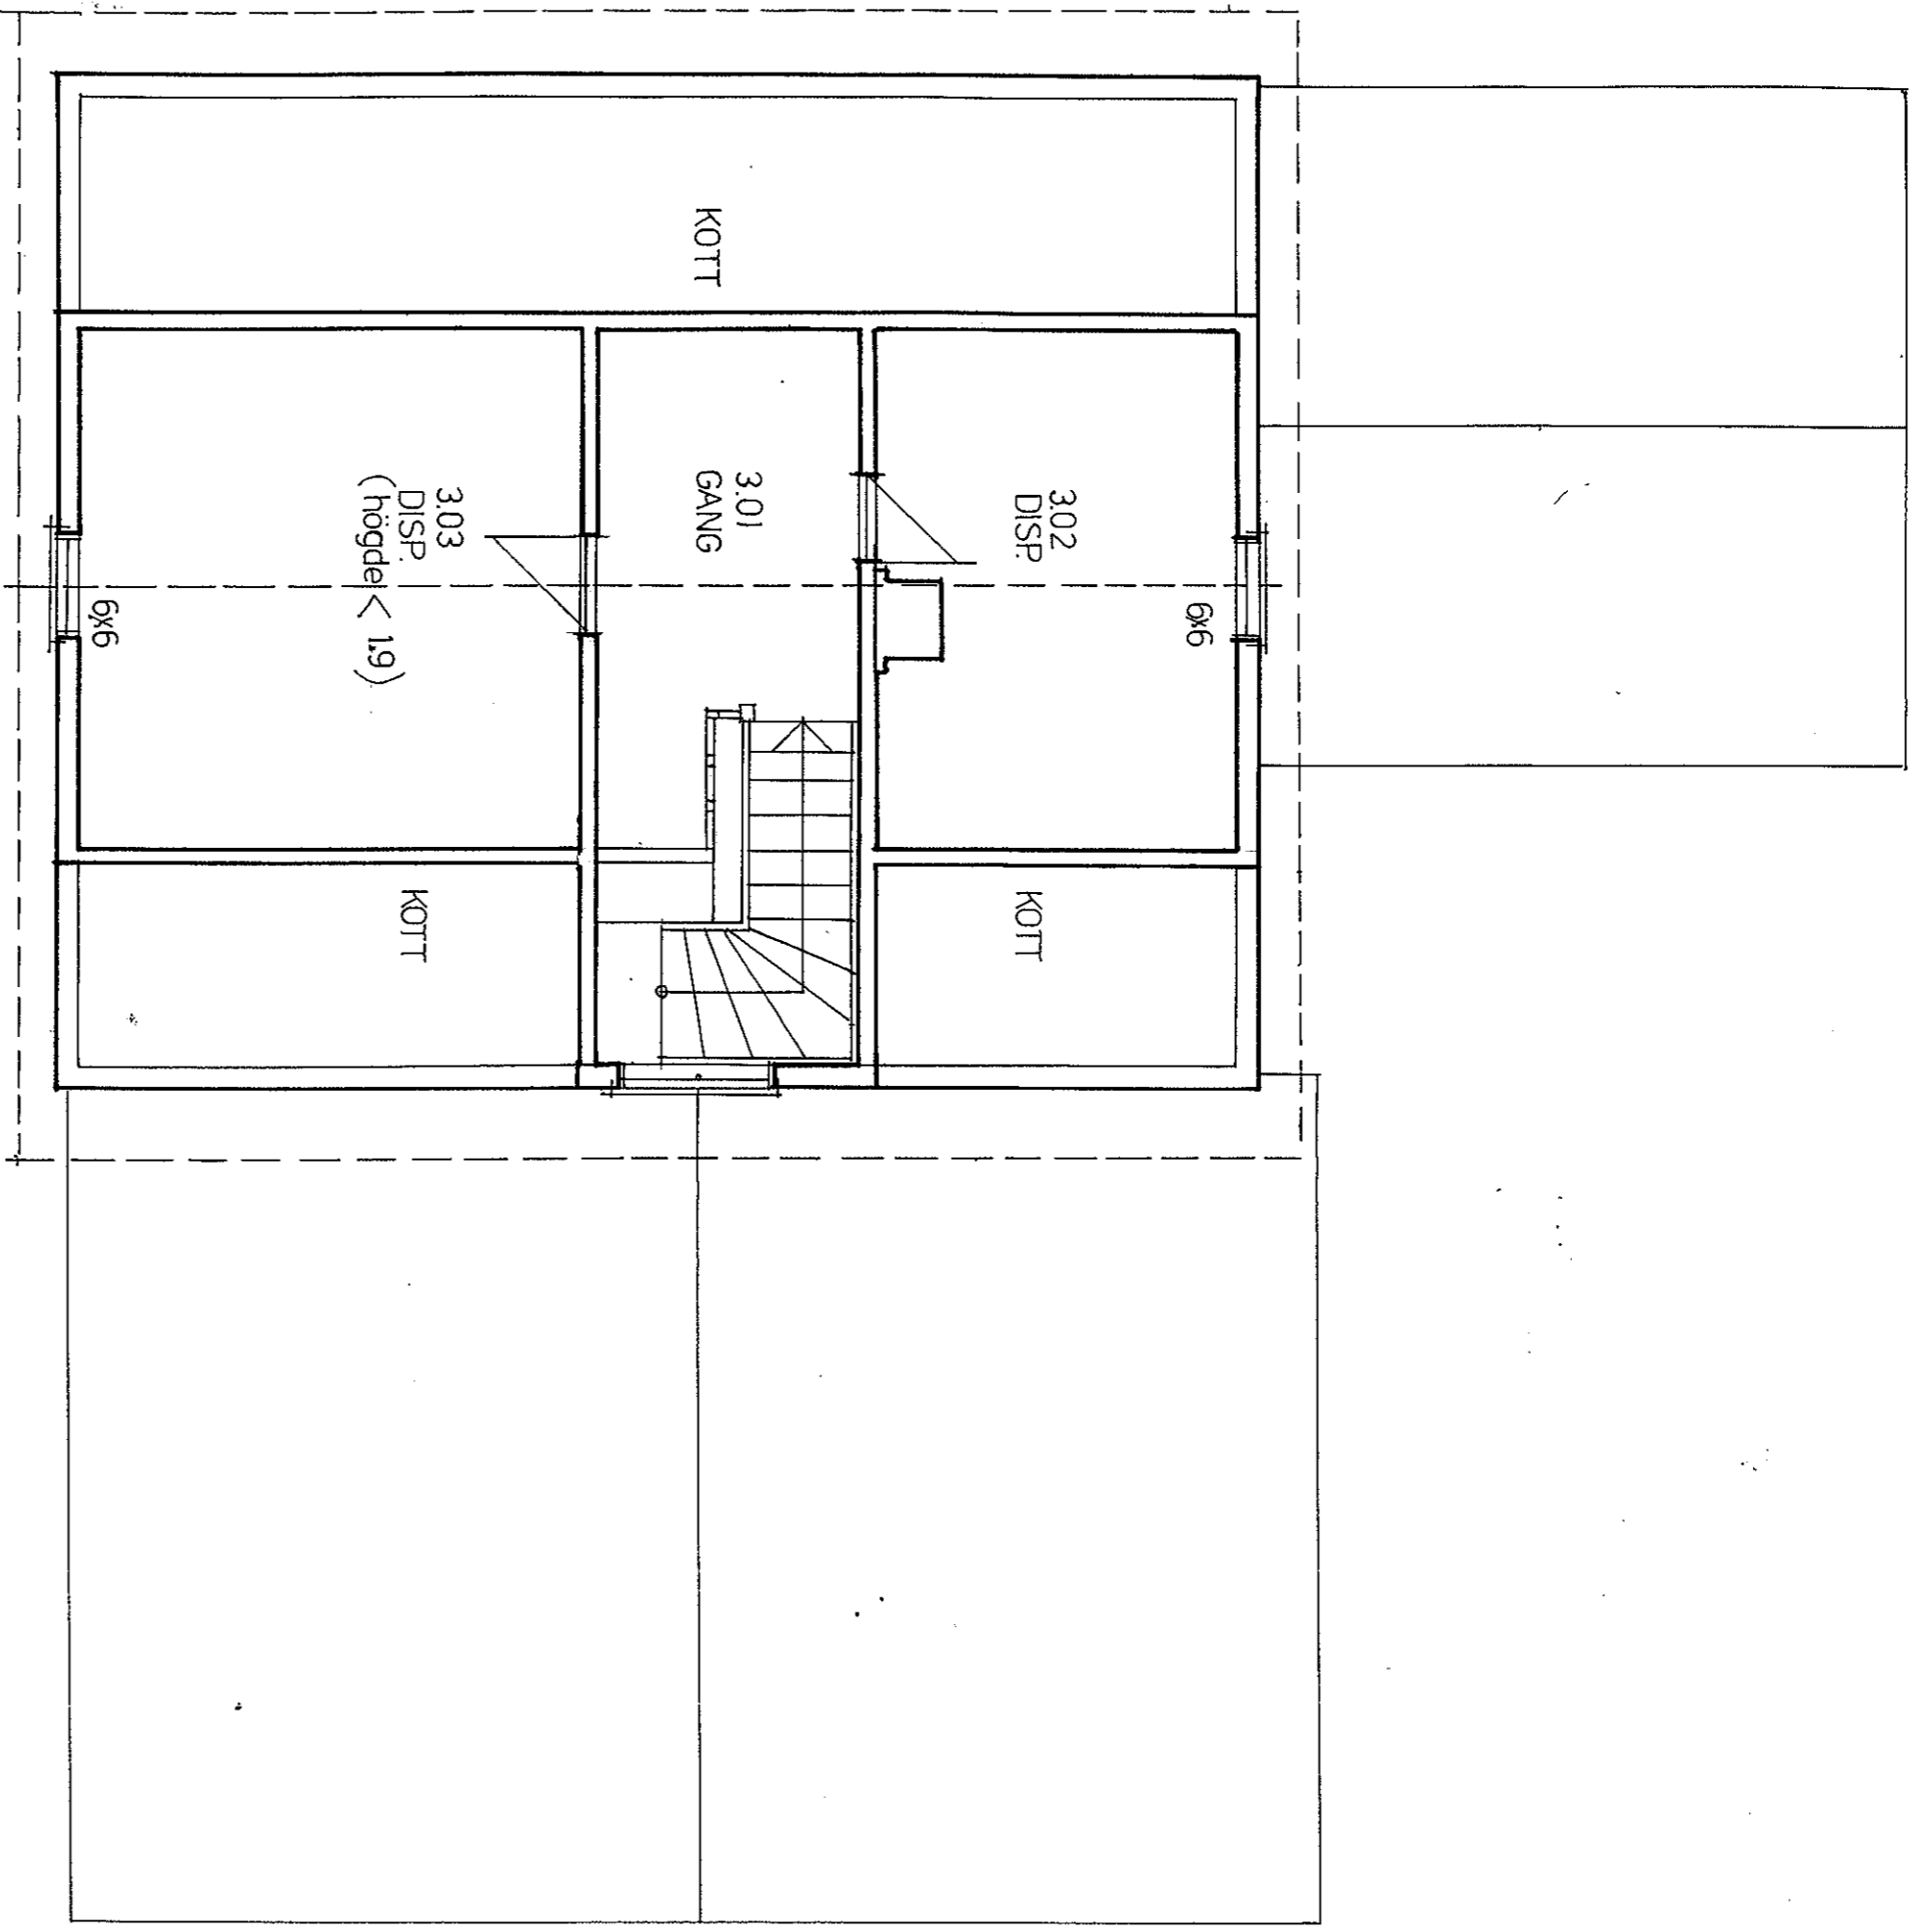

Målestokk

1:50

LOFTSPLAN

Erstatning for:

Erstattei av:

1218-E03