




SOUTH

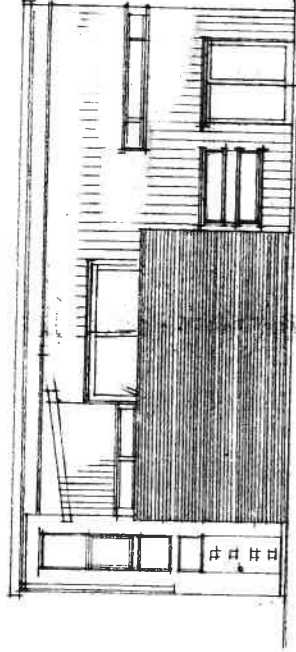

WEST

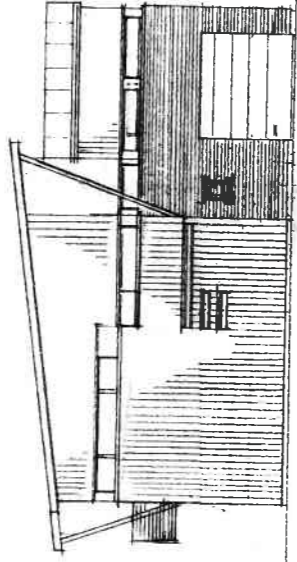


NORTH

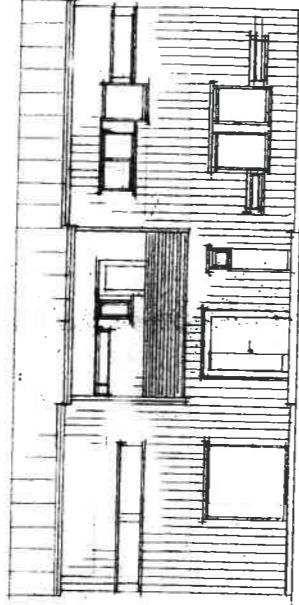

EAST

RF 15.00.09
KF 22.00.09

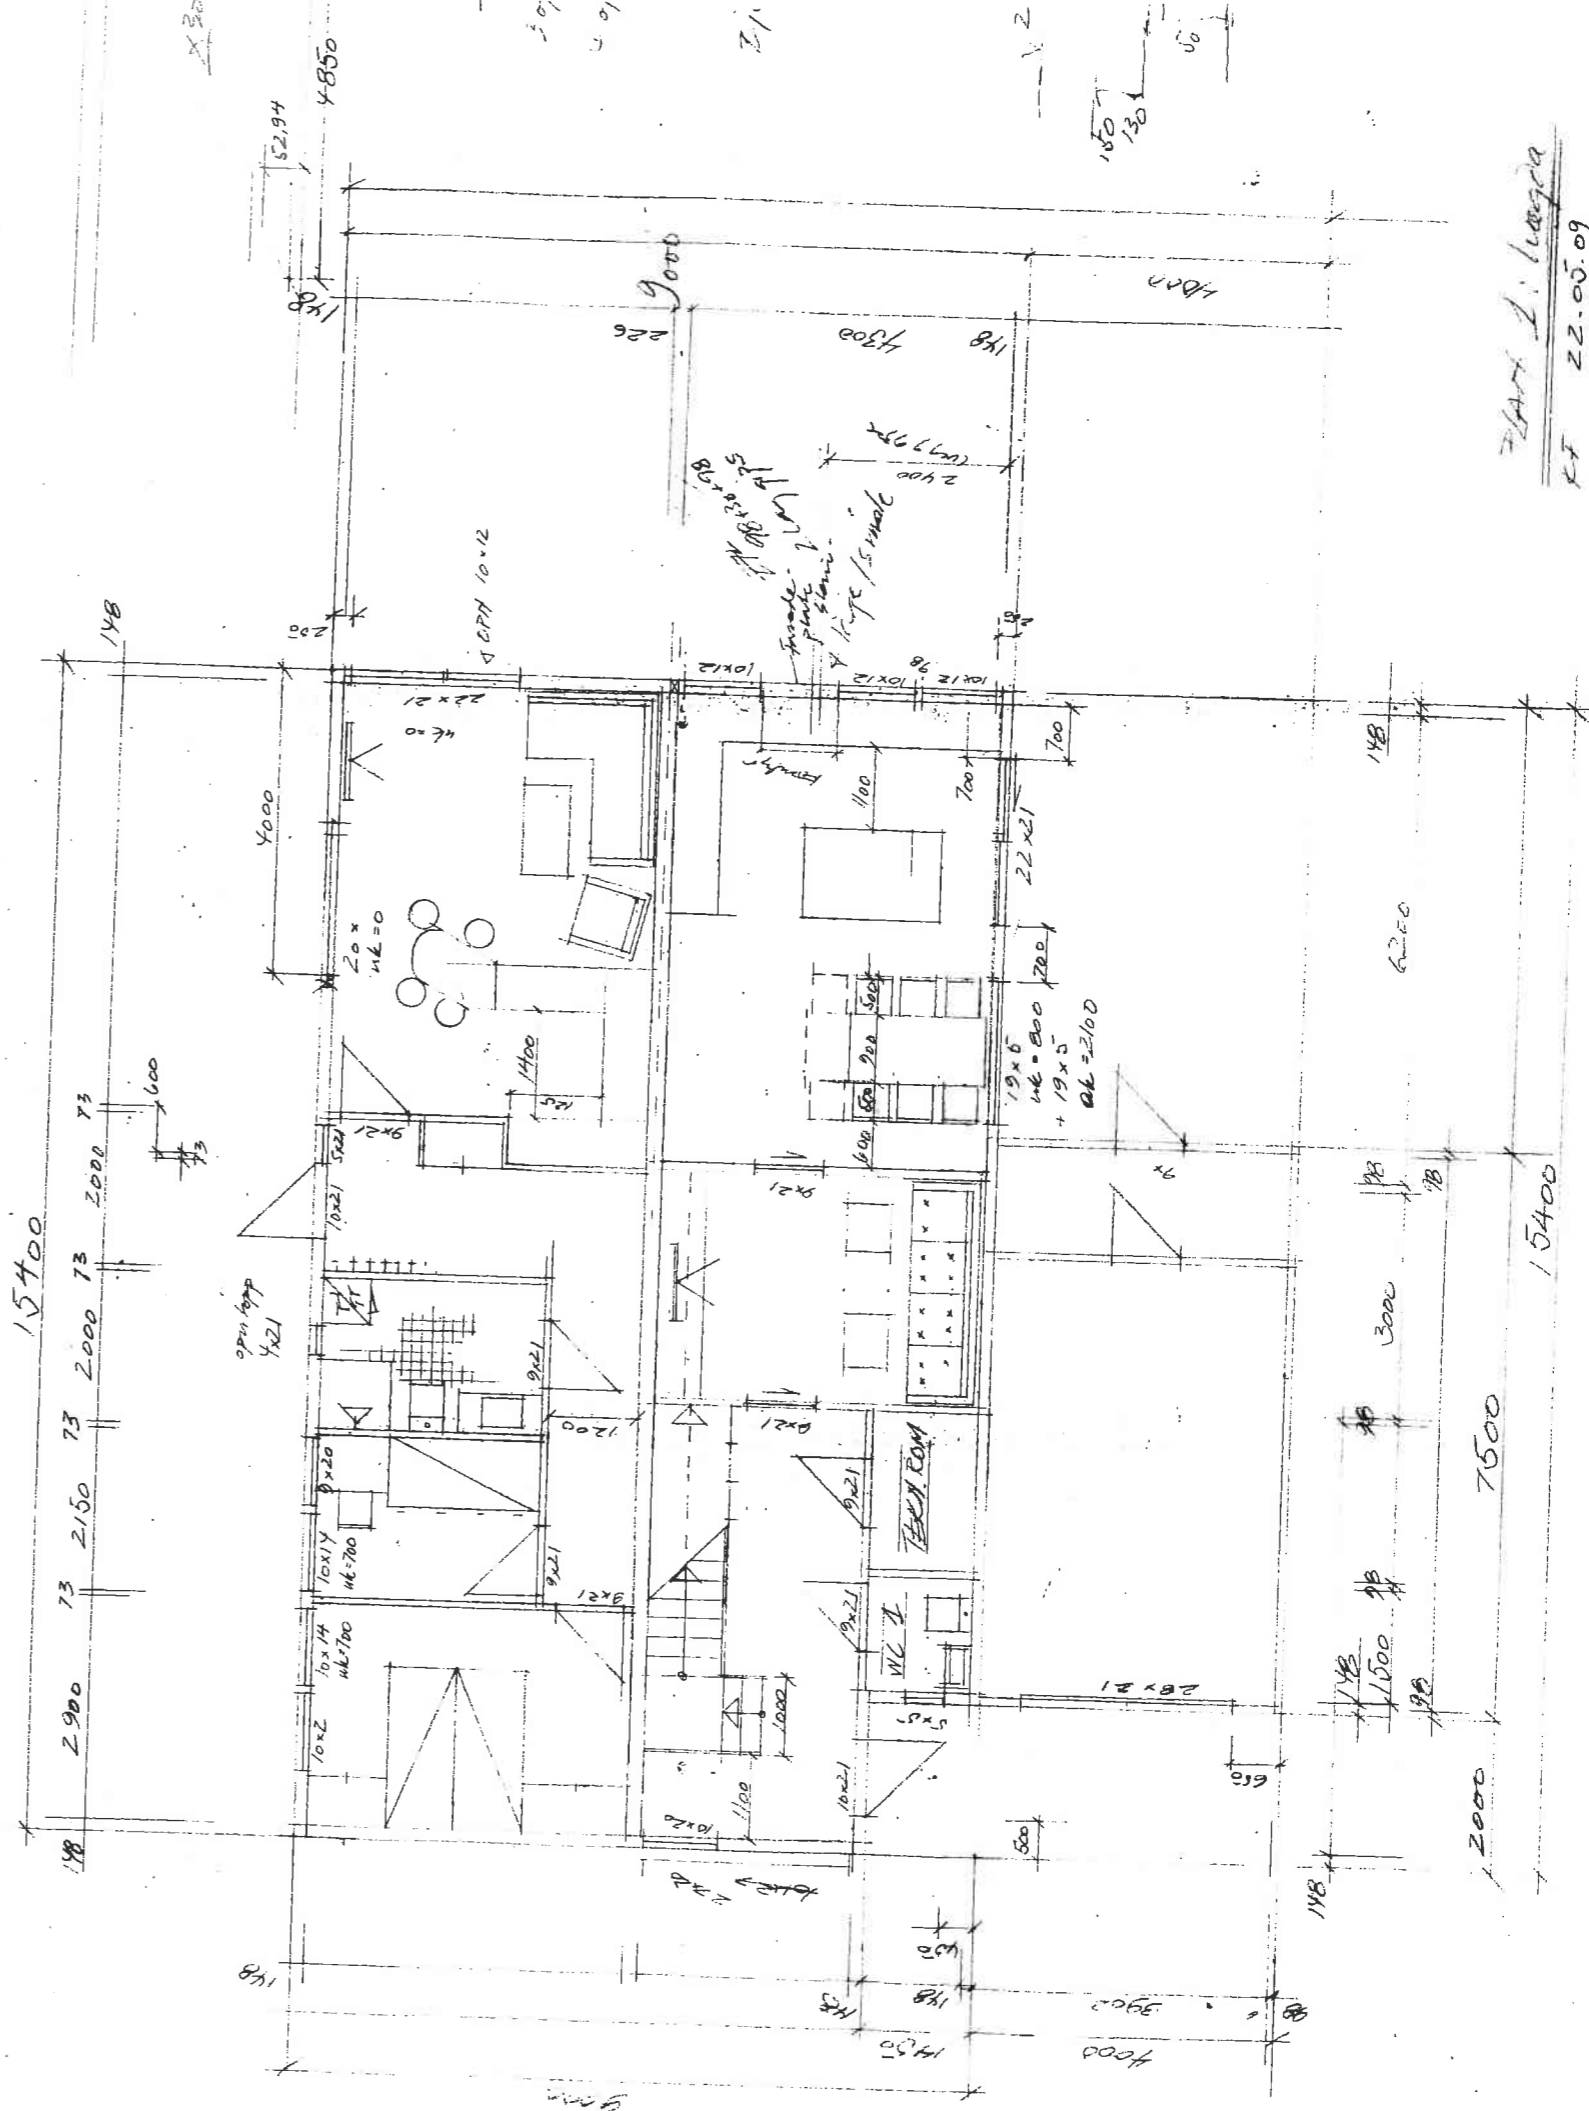

PLAN 1:1000
KF 22.00.09