


PLAN U ETG

BYA 143,9 m<sup>2</sup>  
 BRA 114,4 m<sup>2</sup>


EIKELI SPV.

DRAMMENS HUS & HYTTES AS

Tiltakshaver: Anders Johansen	
Byggeplass: Feseth tomt 10	Prosjekt: joha
Kommune: Bamble	Tegn.nr: 500
Gnr: Bnr: Fnr: Mål: 1:100	Tegn: GS
Plan underetasje	Kontr.dato: 01.12.2011
	Printet: 01.12.2011
	Kontrollert av:

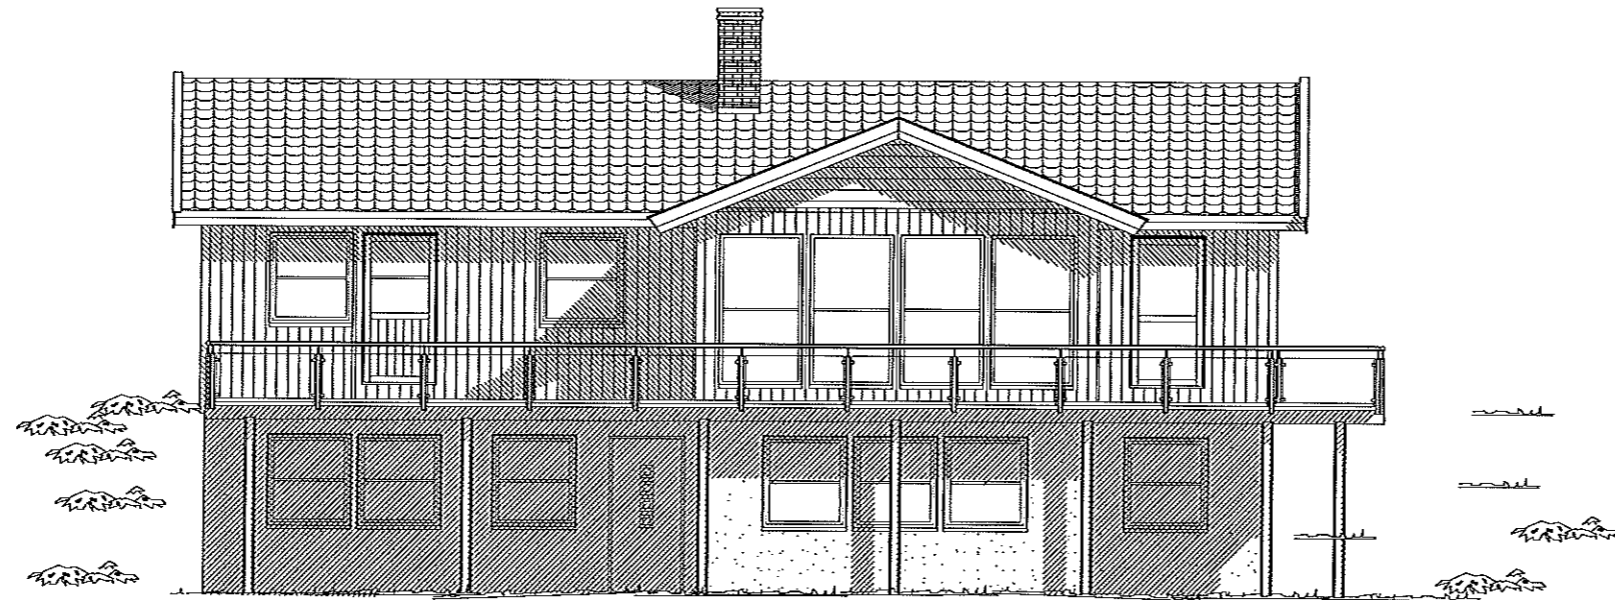

FASADE MOT

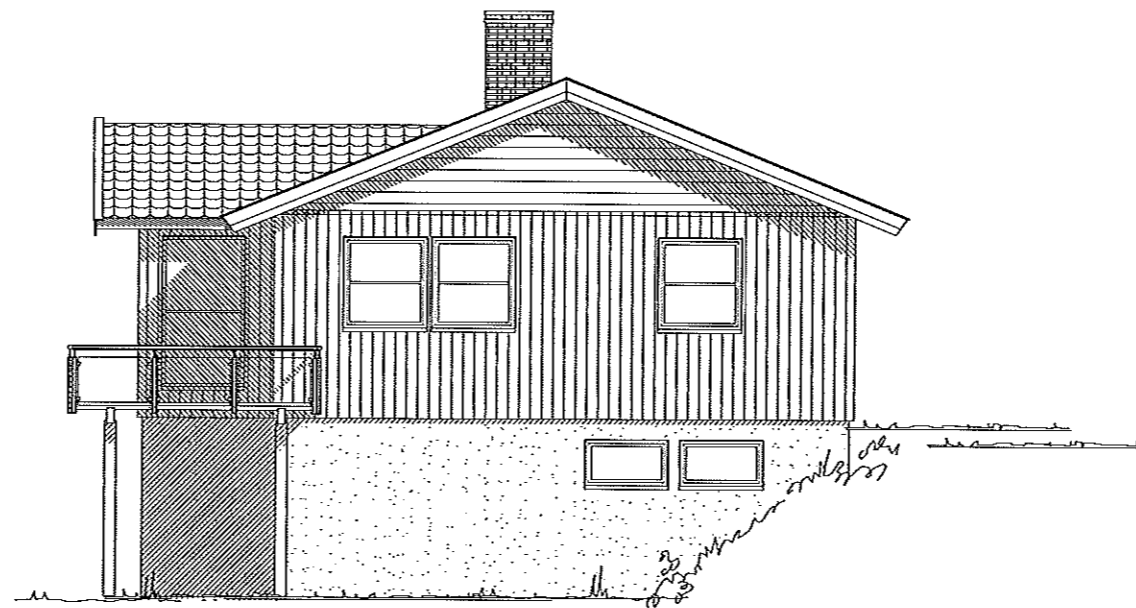

FASADE MOT

EIKELI SPV.

DRAMMENS HUS & HYTTER AS

Tiltakshaver: Anders Johansen

Byggeplass: Feseth tomt 10

Kommune: Bamble

Gnr: Bnr: Fnr: Mål: 1:100

Fasader mot

Prosjekt: joha


Tegn.nr: 510

Tegn: GS



Kontr.dato: 01.12.2011

Printet: 01.12.2011

Kontrollert av:

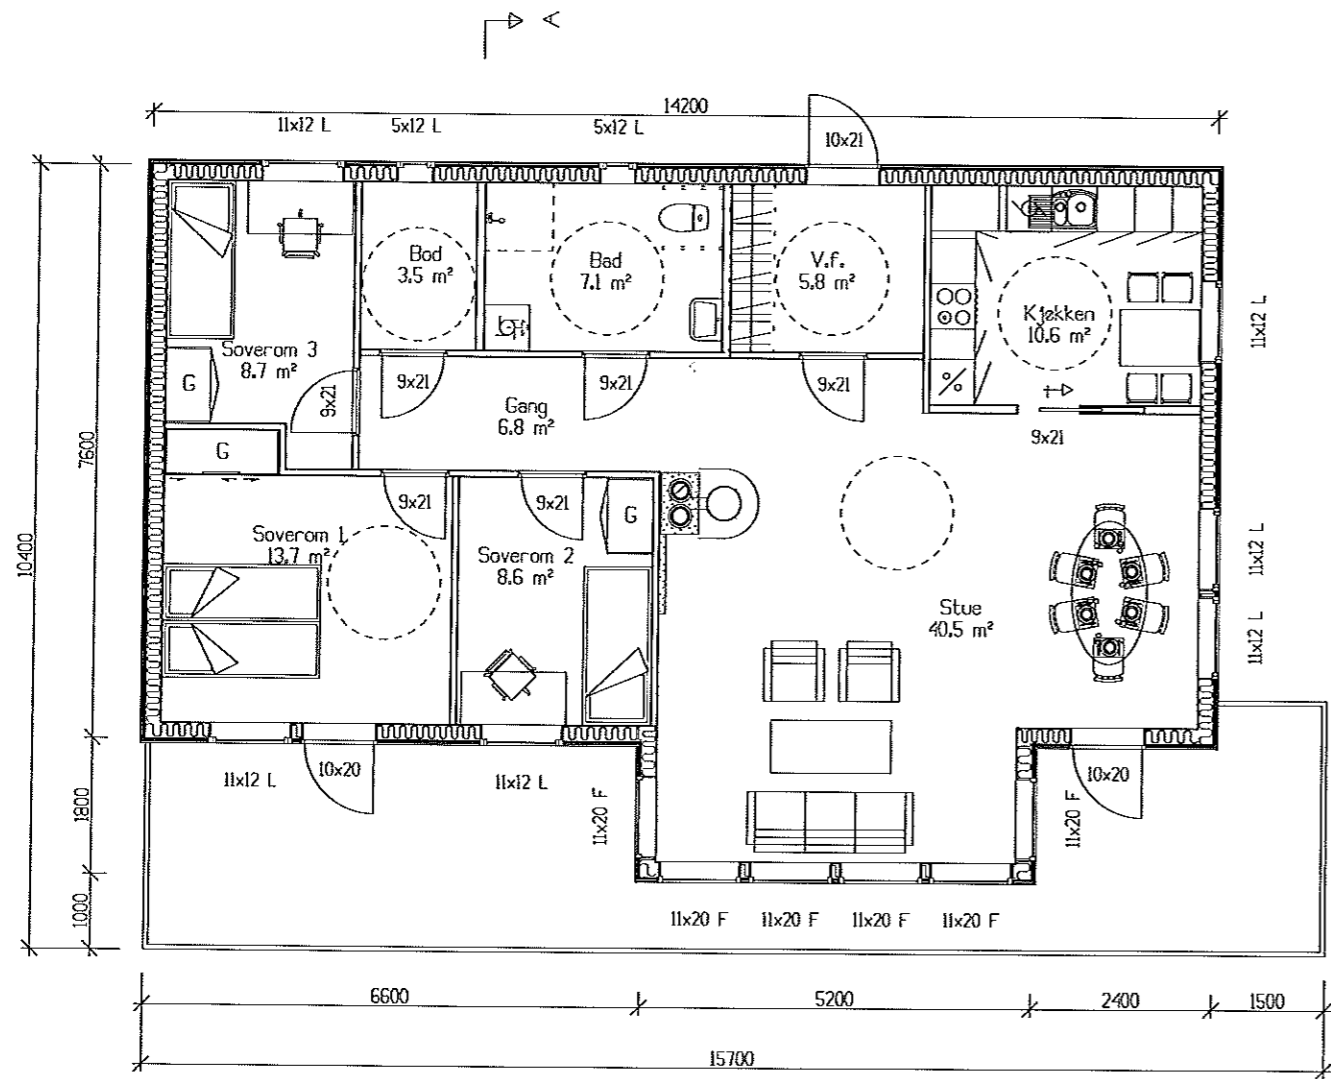

PLAN 1. ETASJE

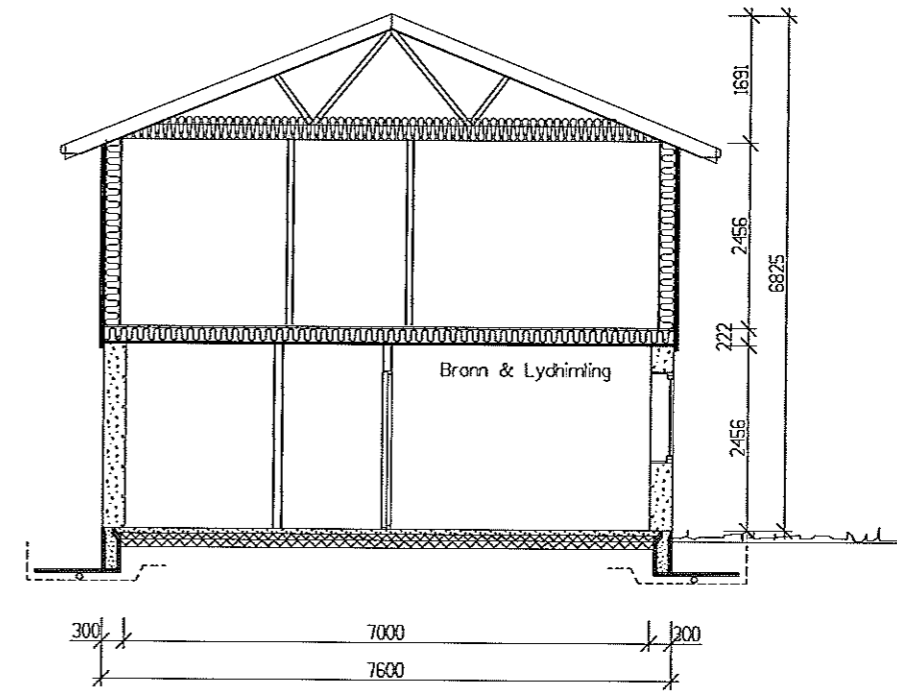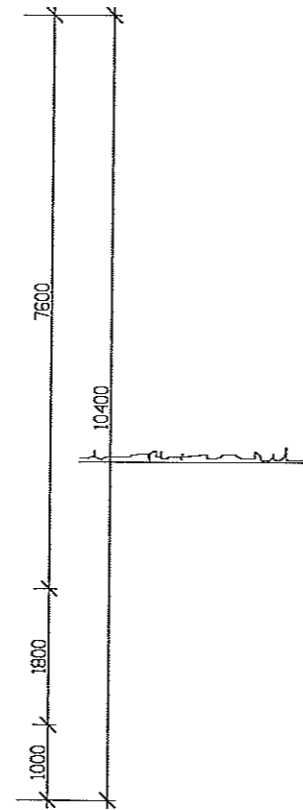


SNITT A-A

BRA 108,0 m<sup>2</sup>


EIKELI SPV.

DRAMMENS HUS & HYTTER AS

Tiltakshaver: Anders Johansen	
Byggeplass: Feseth tomt 10	Prosjekt: joha
Kommune: Bamble	Tegn.nr: 501
Gnr: Bnr: Fnr: Mål: 1:100	Tegn: GS
Plan 1. etasje og snitt A-A	Kontr.dato: 01.12.2011
	Printet: 01.12.2011
	Kontrollert av:

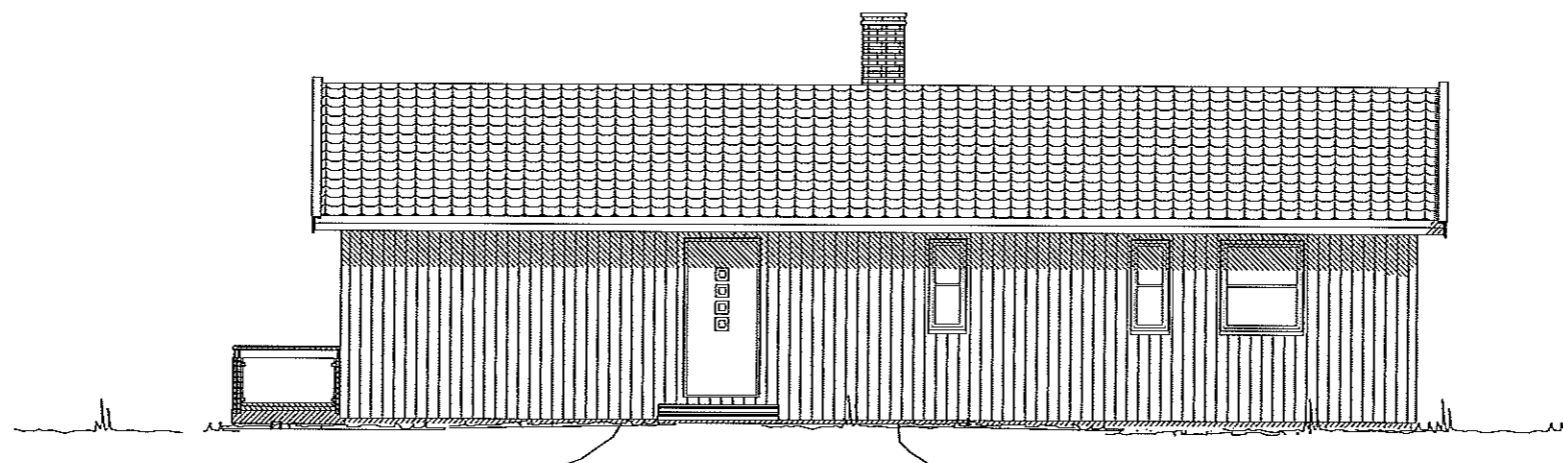

FASADE MOT

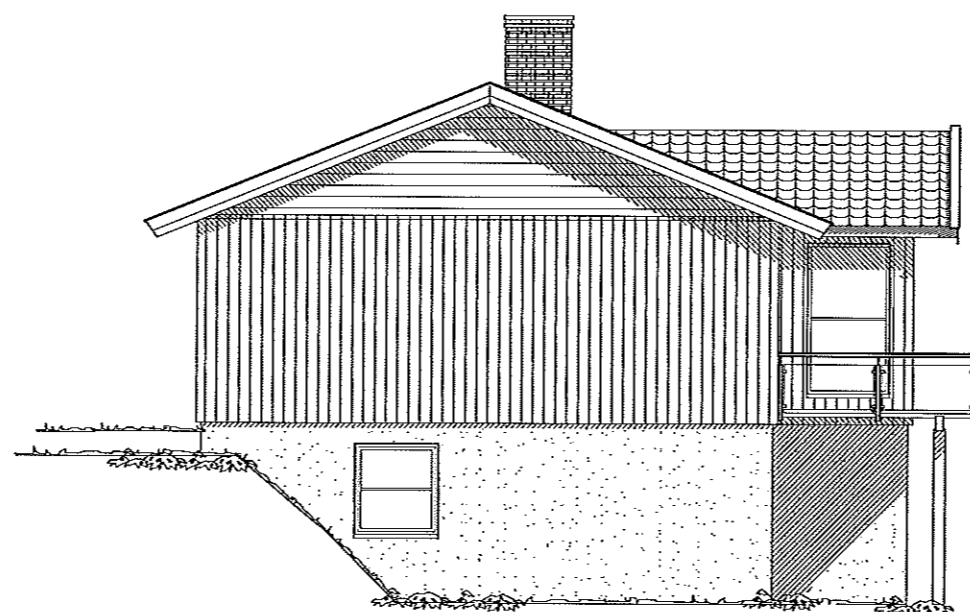

FASADE MOT

EIKELI SPV.

DRAMMENS HUS & HYTTER AS

Tiltakshaver: Anders Johansen		Prosjekt: joha
Byggeplass: Feseth tomt 10		Tegn.nr: 511
Kommune: Bamble		Tegn: GS
Gnr: _____	Bnr: _____	Frnr: _____
Mål: 1:100		Kontr.dato: 01.12.2011
Fasader mot		Printet: 01.12.2011
		Kontrollert av: _____