



SOKKEL 1:100

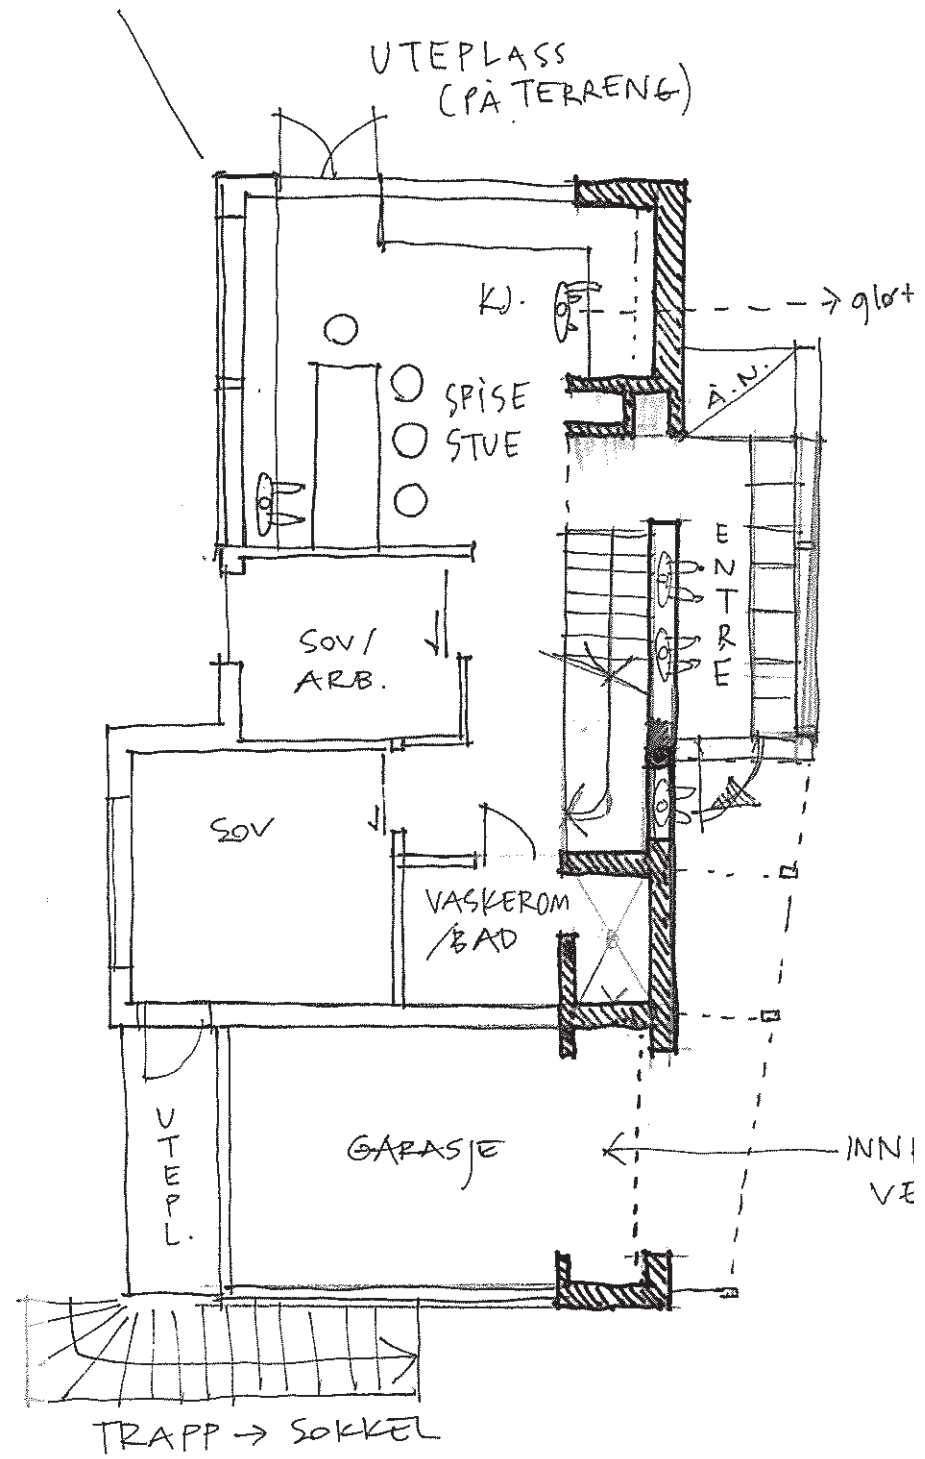


1. ETG 1:100

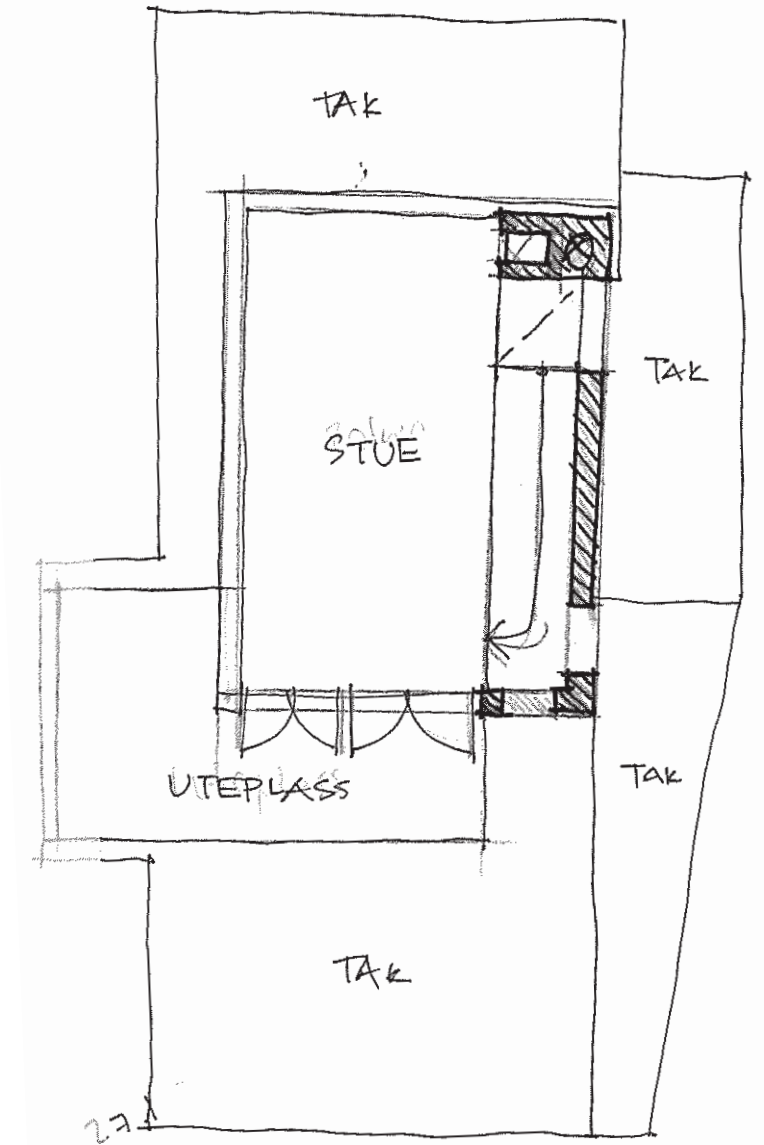

2. ETG 1:100


AGRAFF AS  
 1404 MARTIN STOKKENS V  
 SKISSER 16.10.2014  
 LHAJS

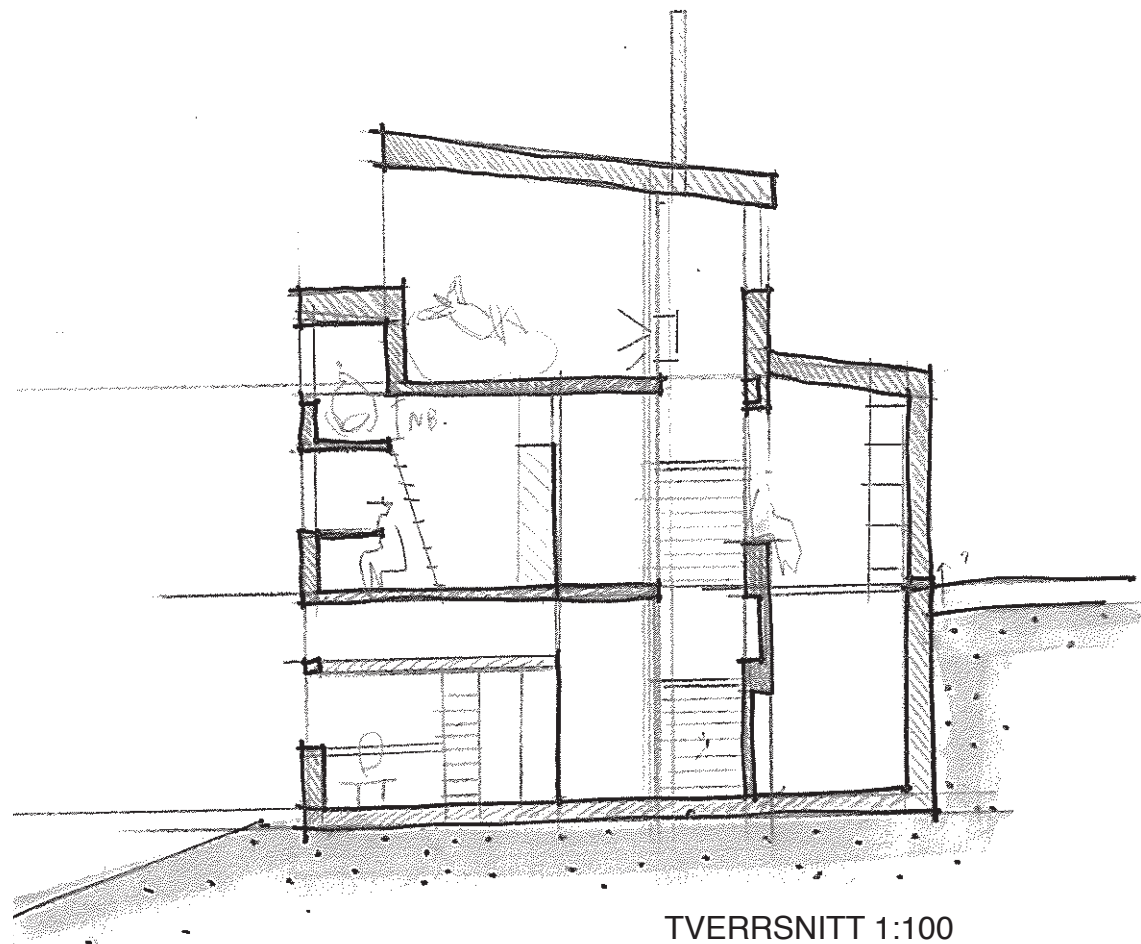


TVERRSNITT 1:100



FASADE ØST 1:100

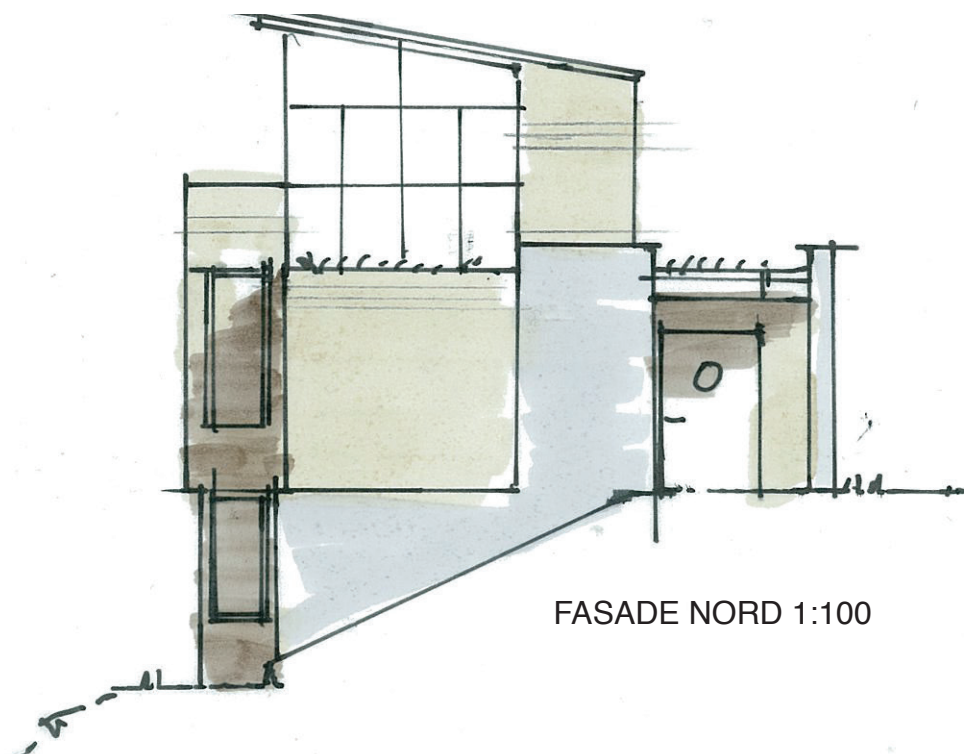

FASADE NORD 1:100

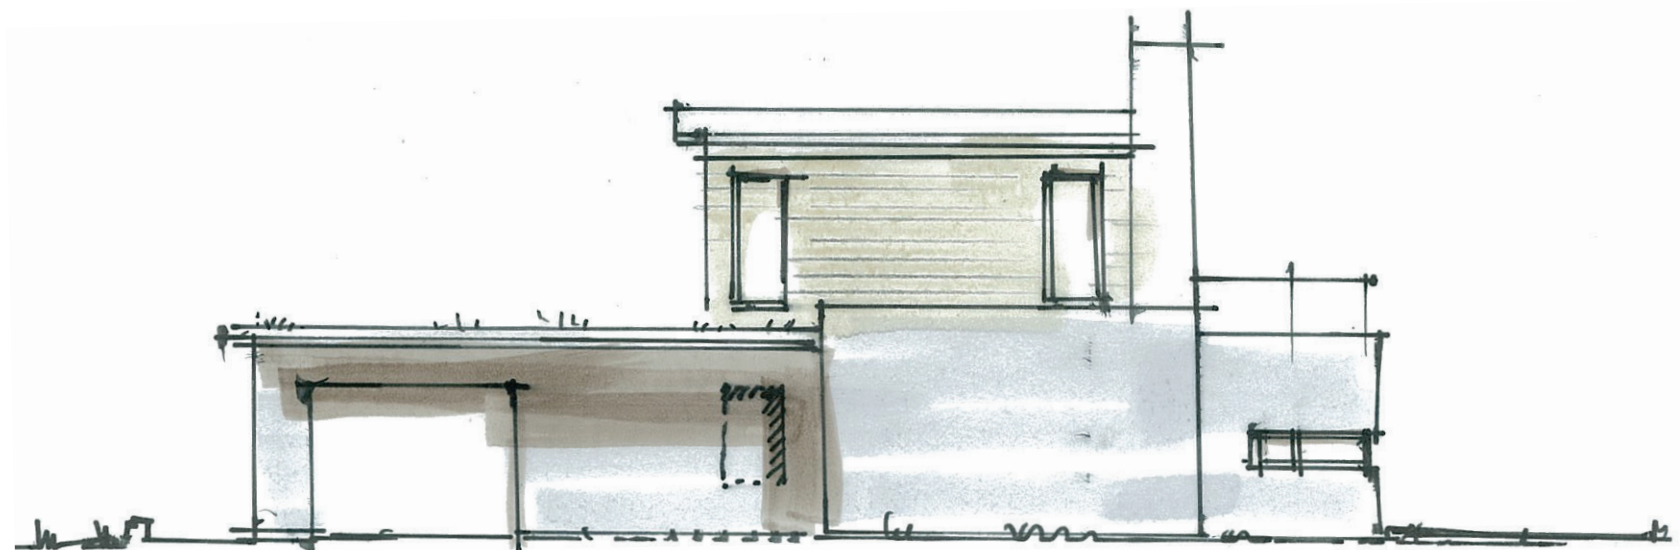

FASADE VEST 1:100

AGRAFF AS  
1404 MARTIN STOKKENS V  
SKISSER 16.10.2014  
LHA/JS