


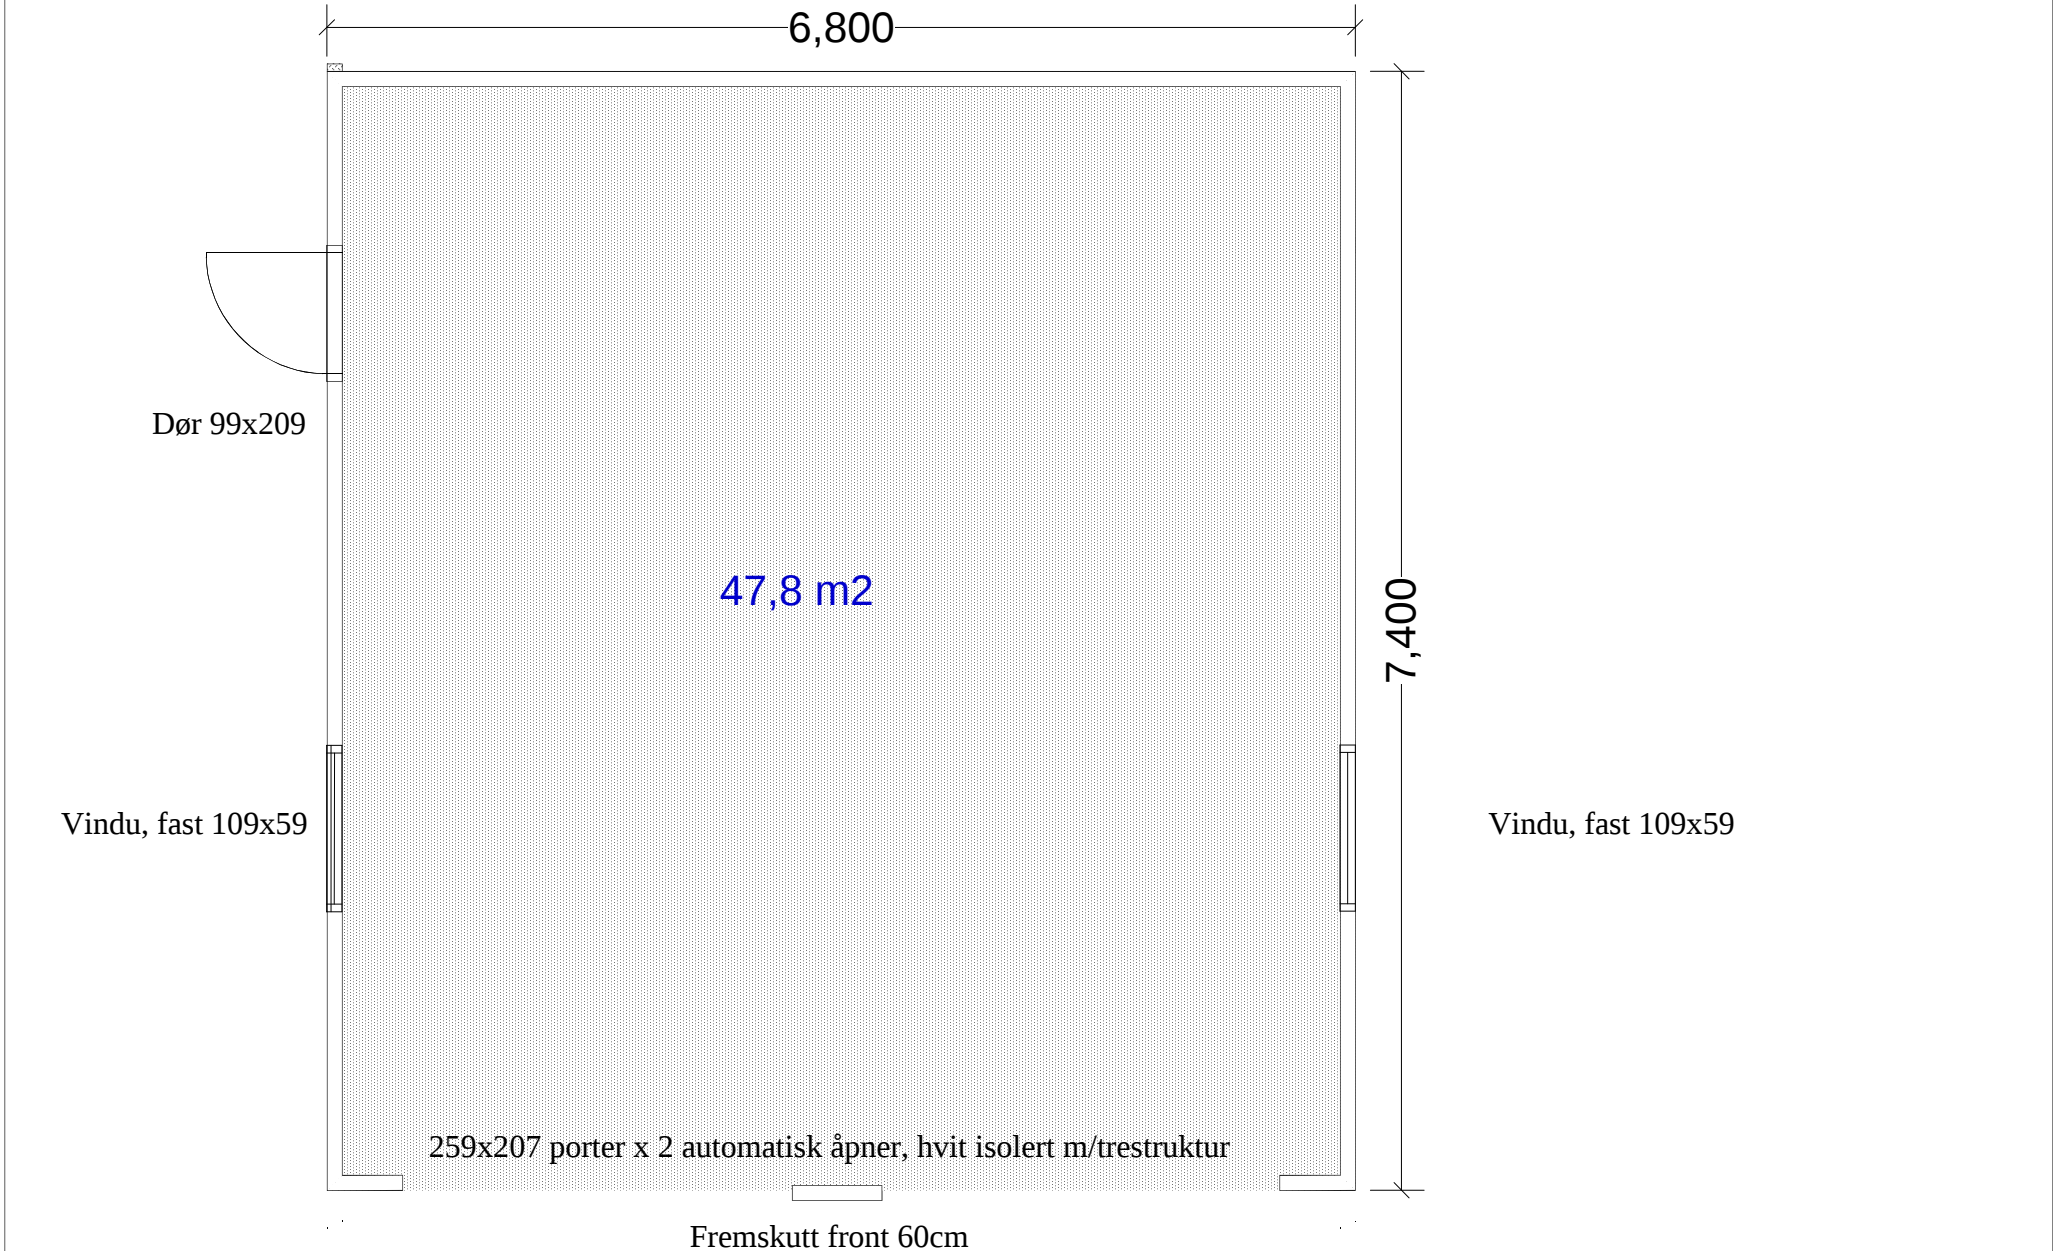

Atle 2014 garasje

Plantegning

TEGN.NR.

01

MÅL

1:50

DATO

29.04.2014

SIGN

Atle Svendsrud



JONATHAN FDV