


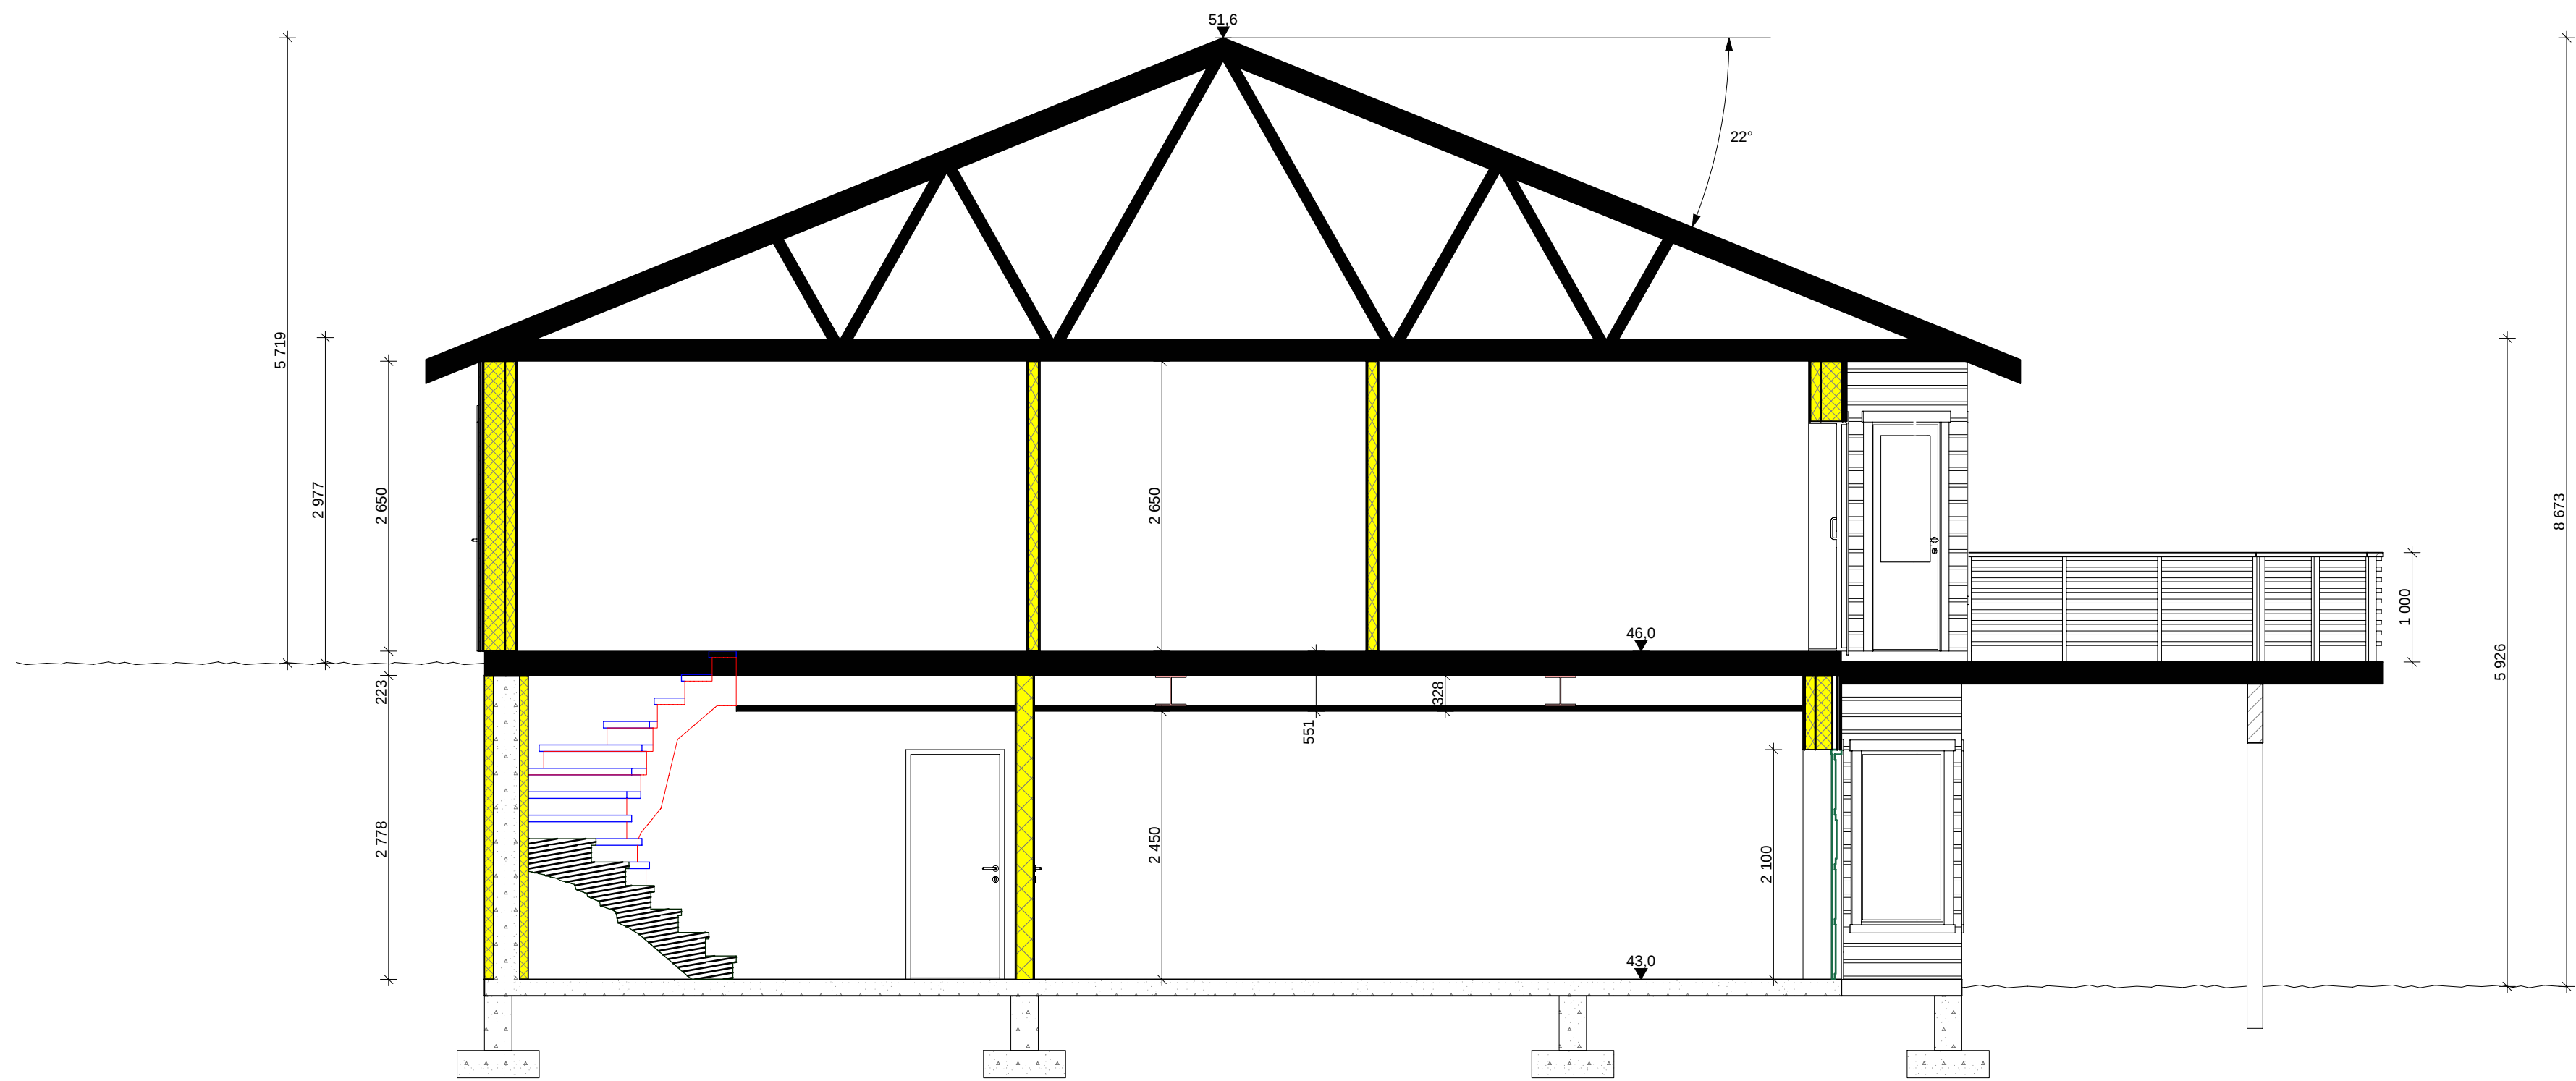

A - A 1:50