


**A HOUSE WITH A VIEW**

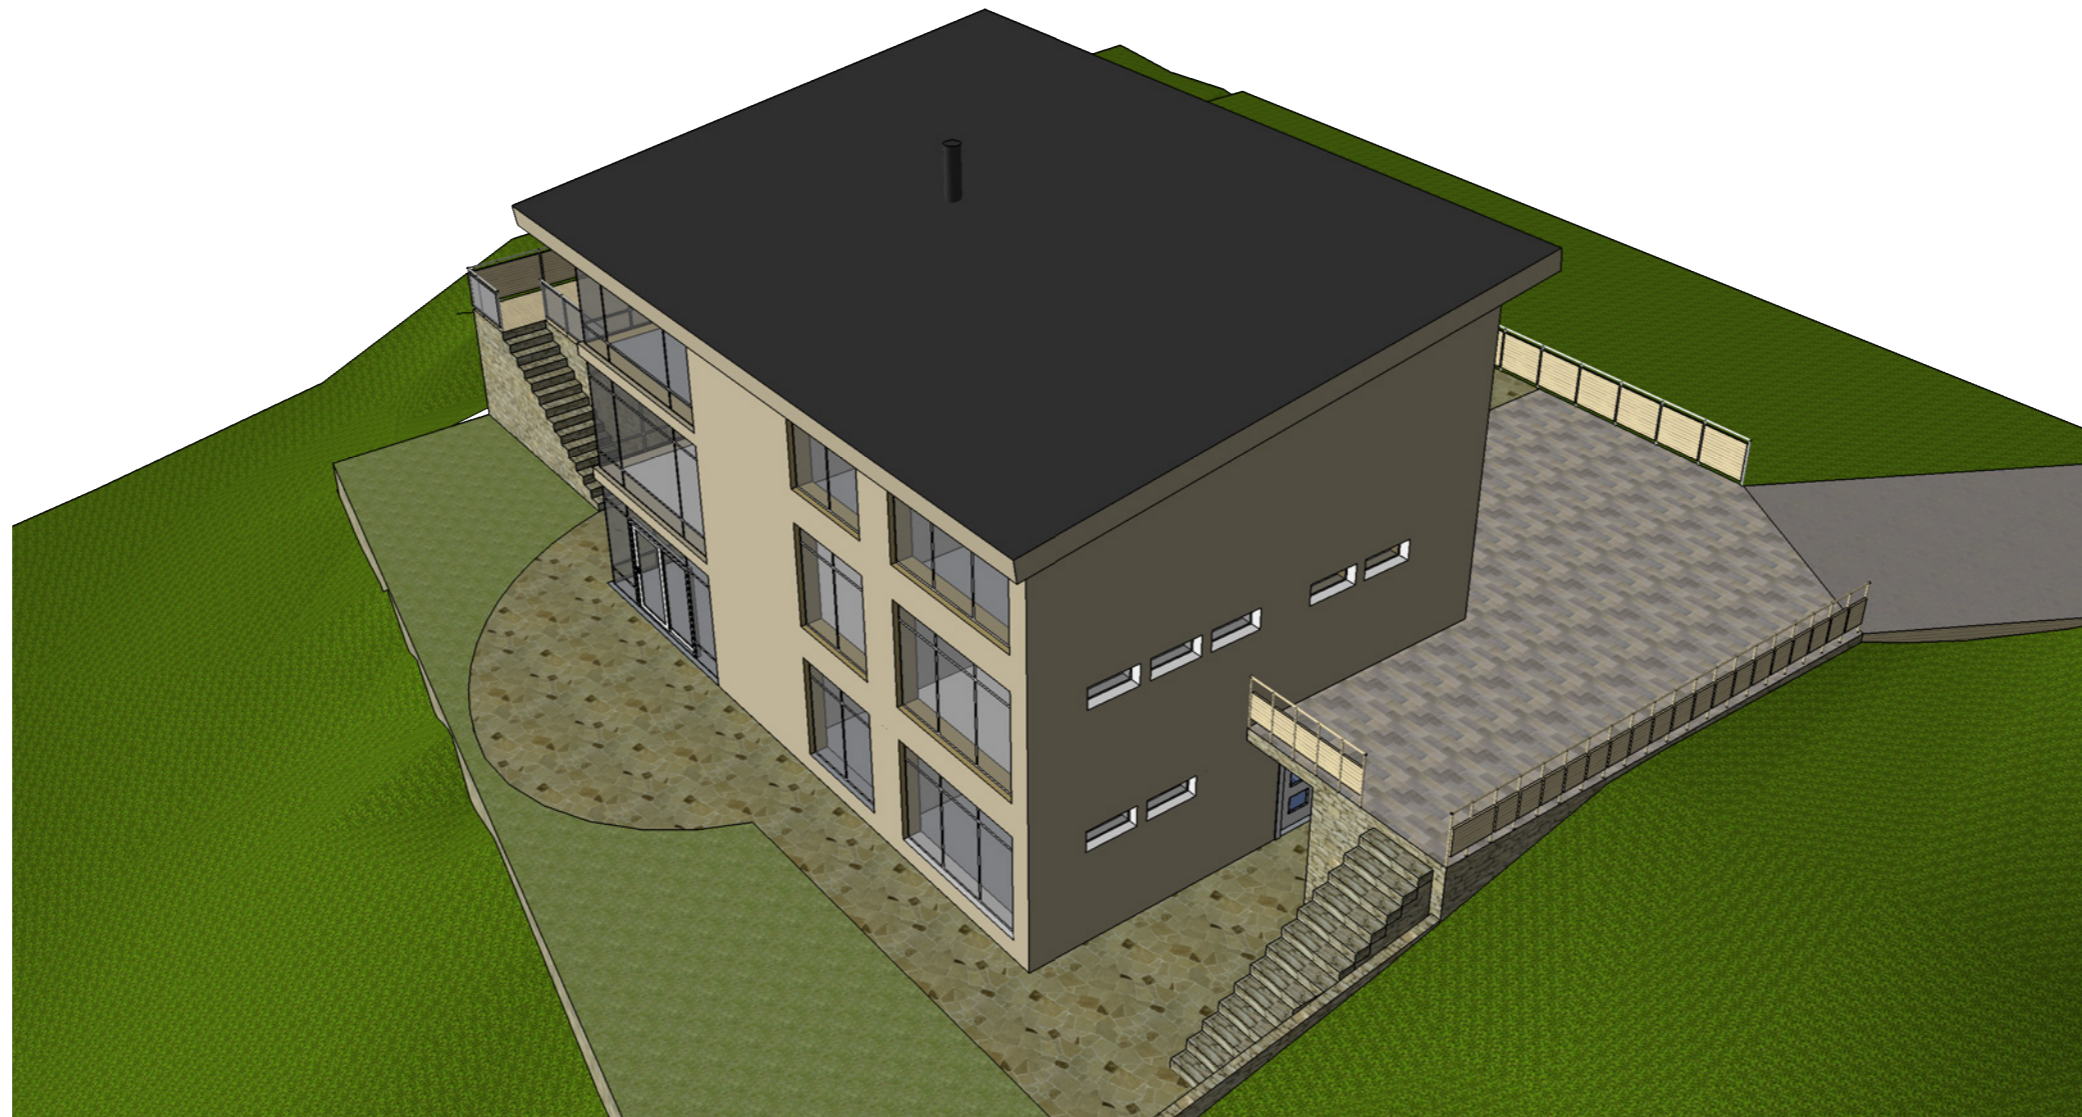










Scale 1:100

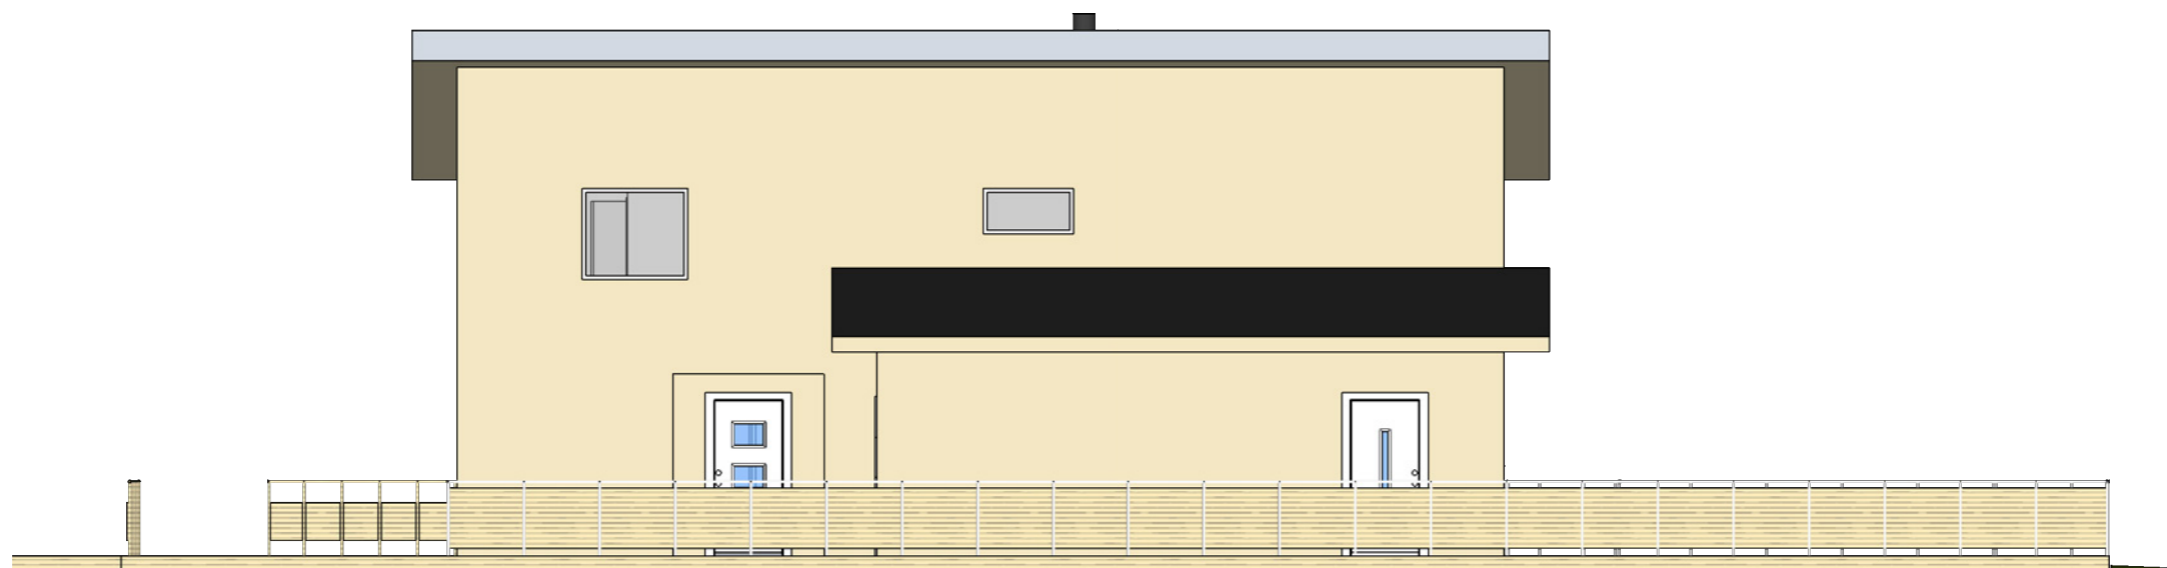



Scale 1:100

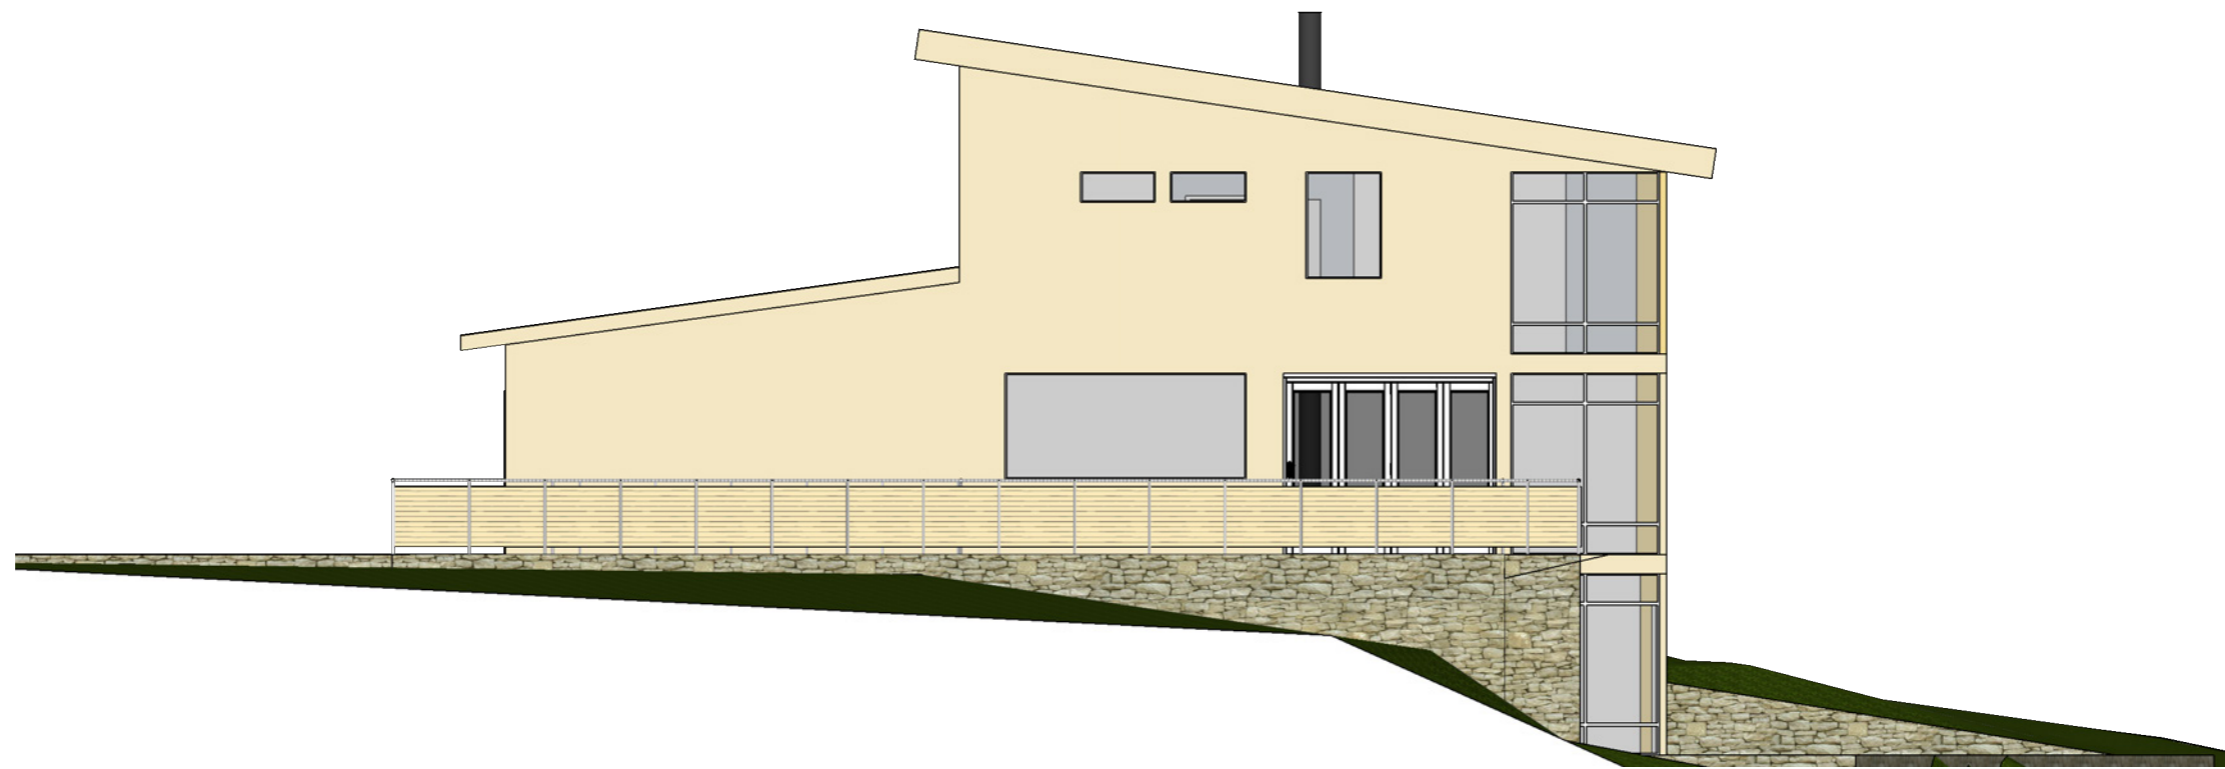

Scale 1:100

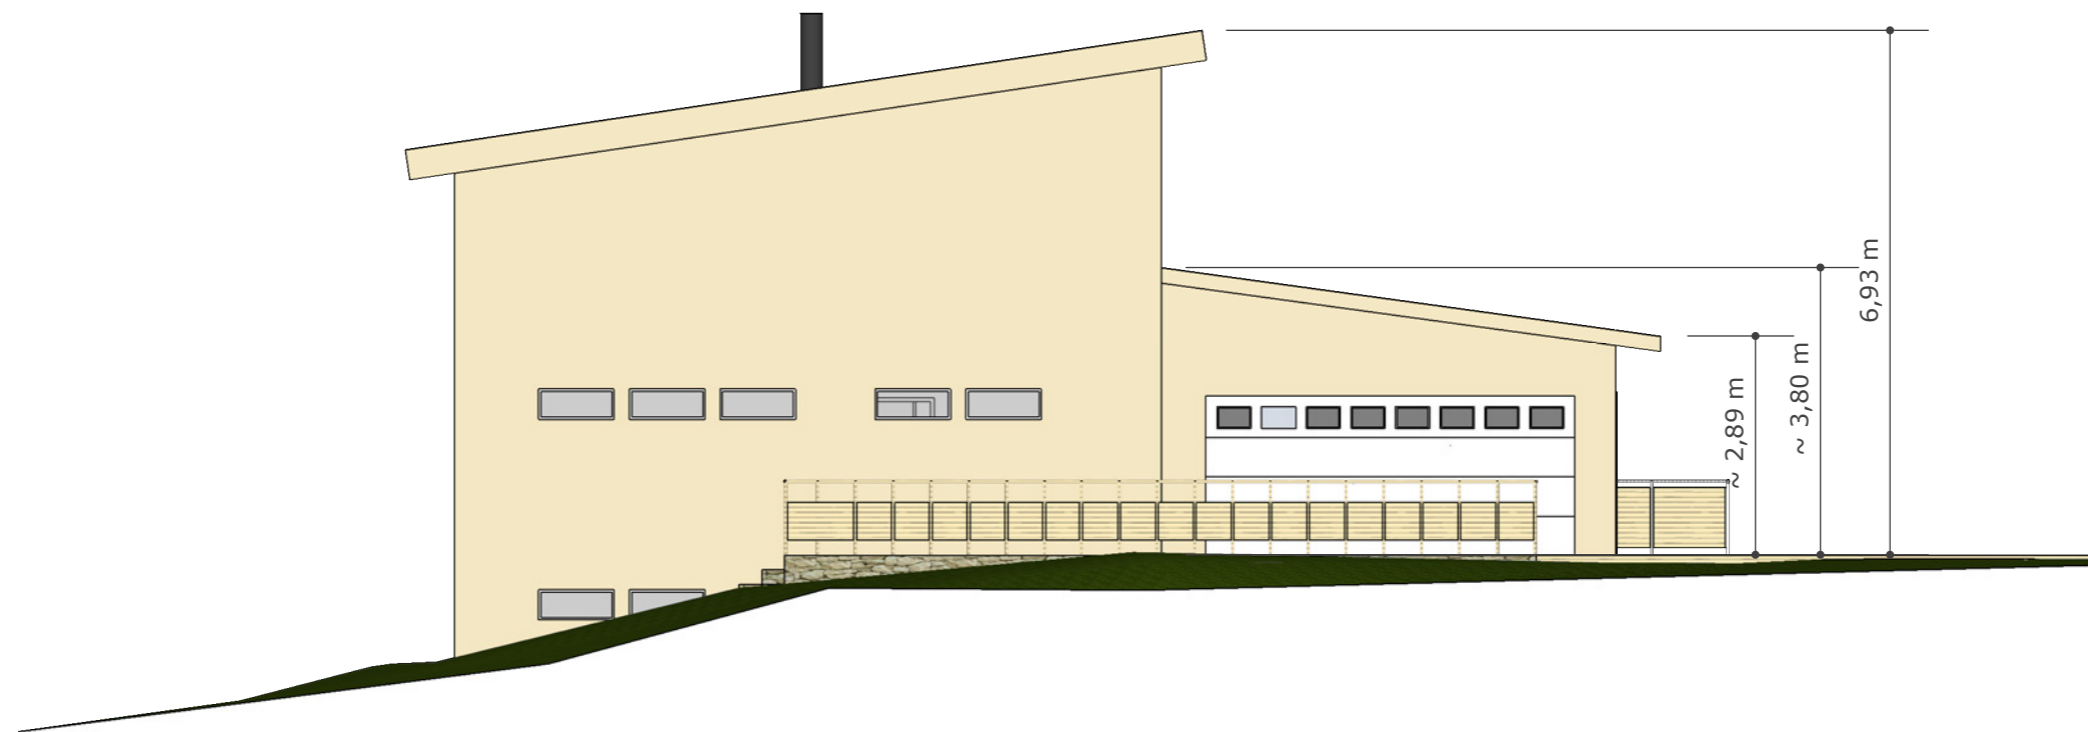



Scale 1:100

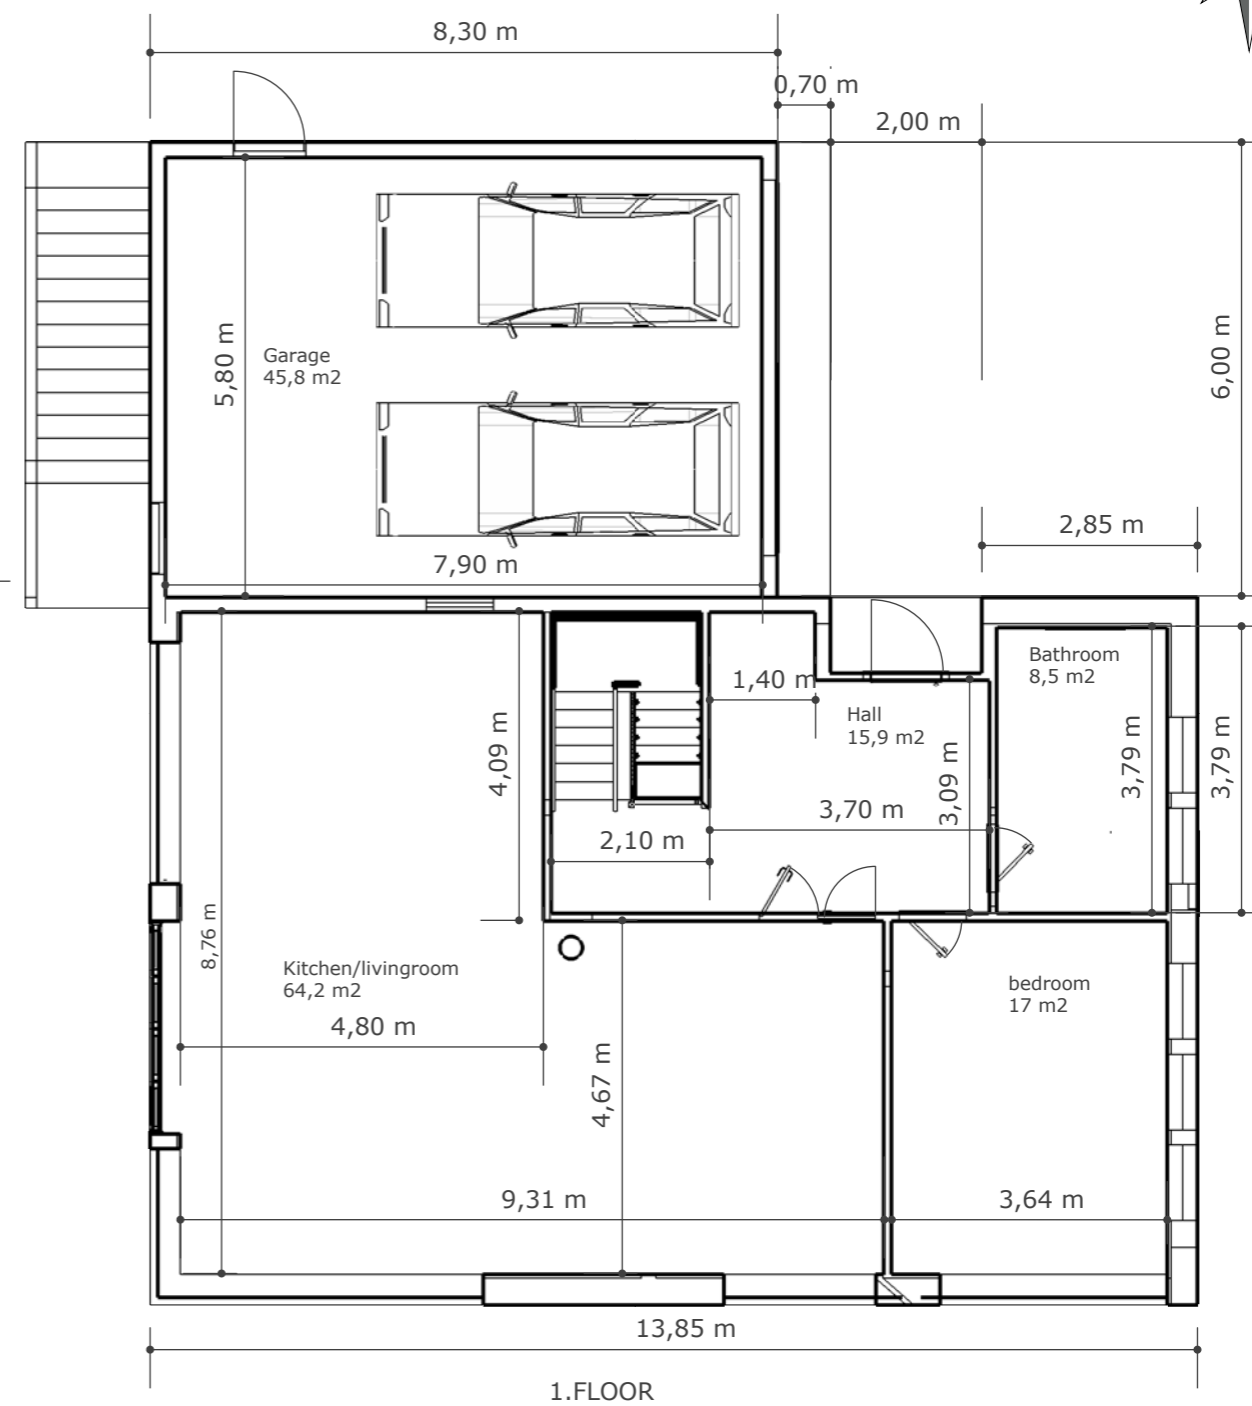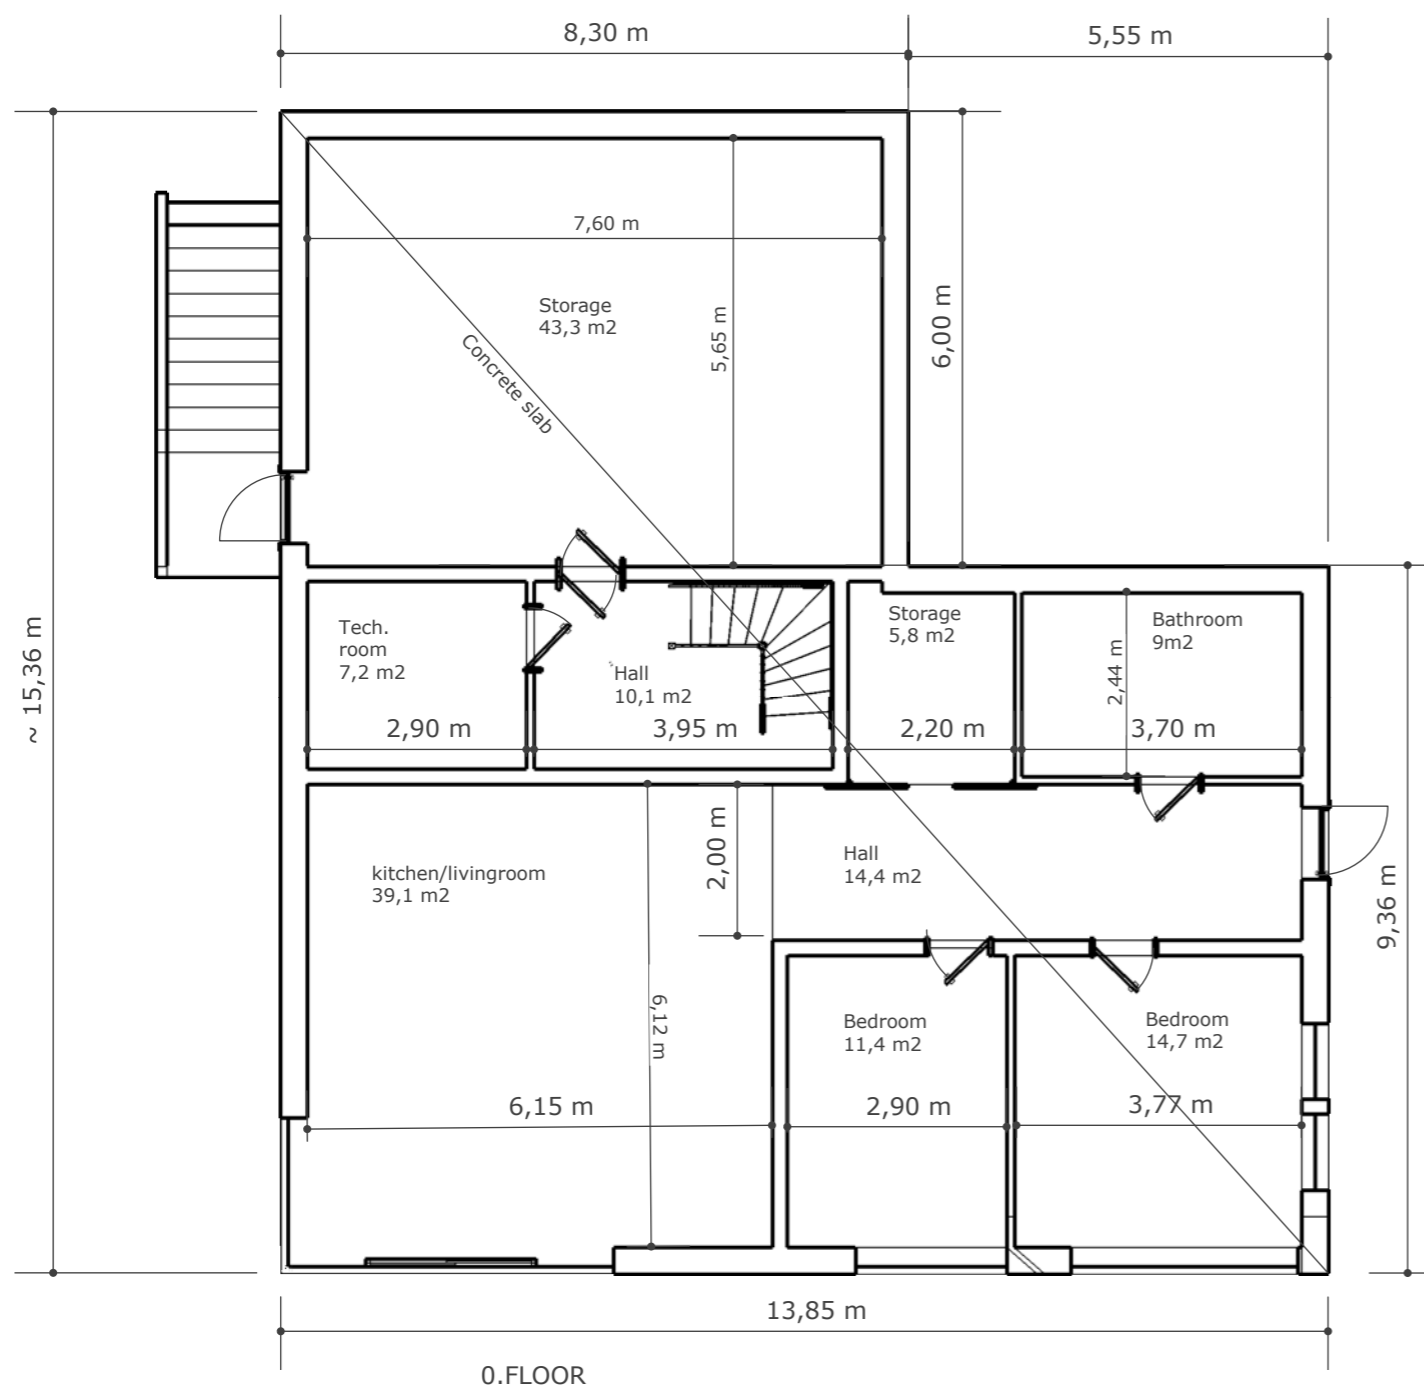

Scale 1:100

Arealberegninger Ihht. NS3940	Bruksareal BRA i m <sup>2</sup>		
	Pr. etasje	Åpent overbygd areal og garasje	Sum BRA
0. etasje plan	158,7	0,0	158,7
1. etasje plan	112,2	0,0	112,2
2. etasje plan	114,3	0,0	114,3
Sum:	385,2	0,0	385,2
BYA:	129,6	103,8	233,4



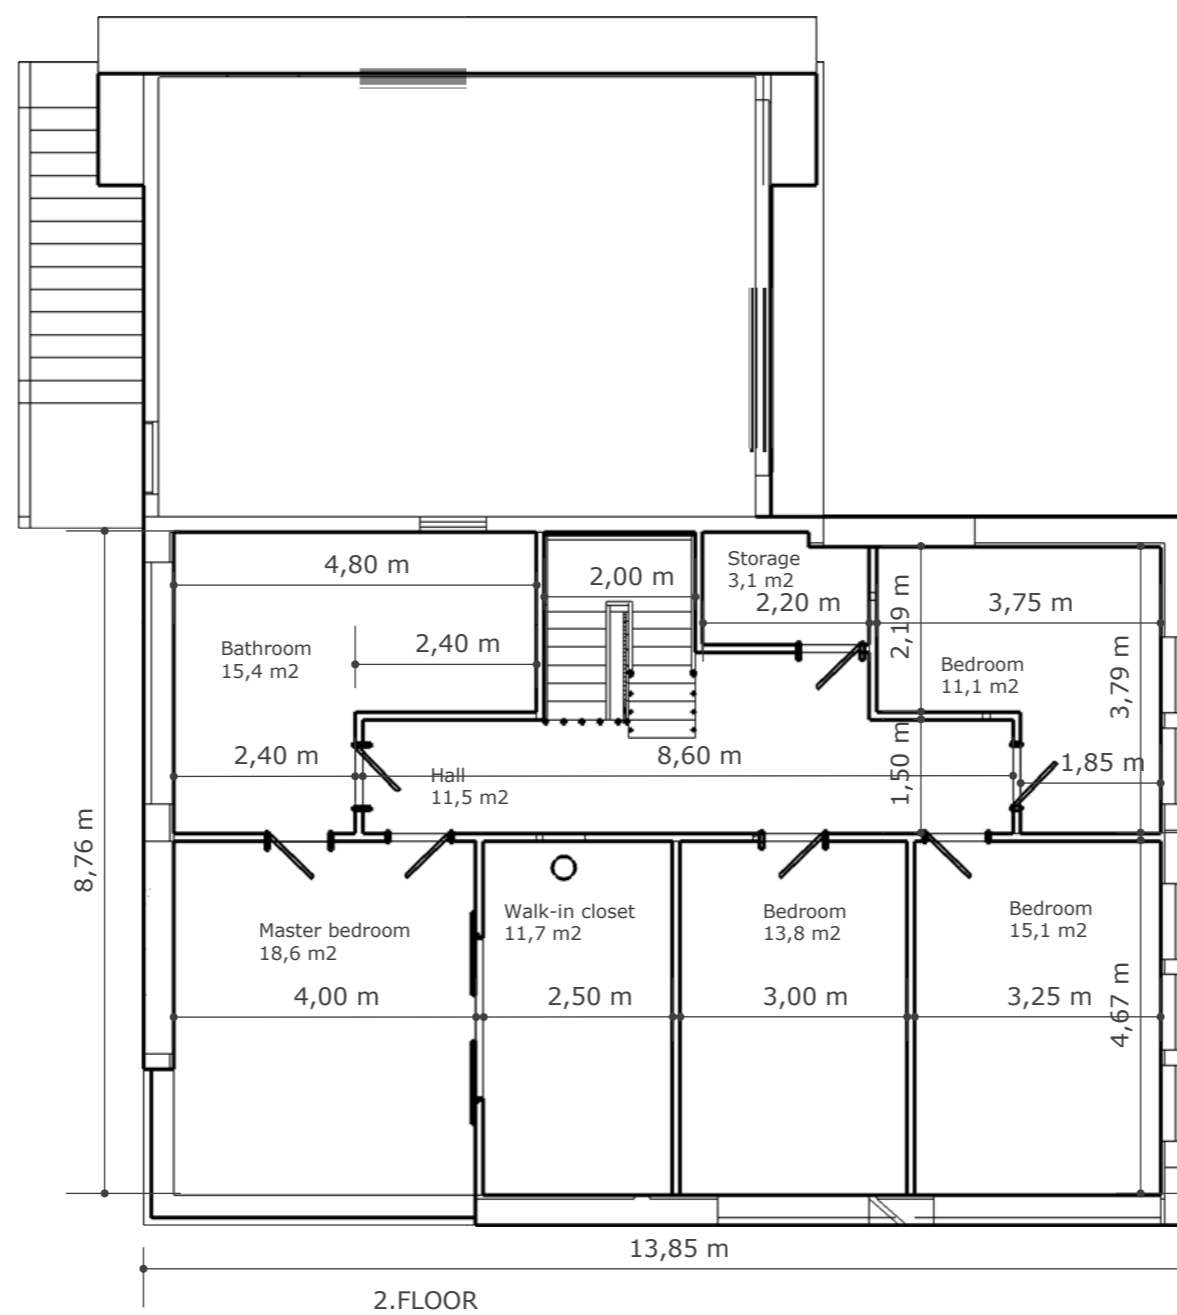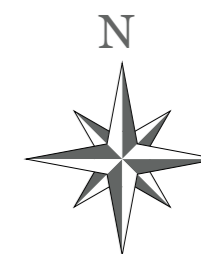


Scale 1:100

Arealberegninger Ihht. NS3940	Bruksareal BRA i m <sup>2</sup>		
	Pr. etasje	Åpent overbygd areal og garasje	Sum BRA
0. etasje plan	158,7	0,0	158,7
1. etasje plan	112,2	0,0	112,2
2. etasje plan	114,3	0,0	114,3
Sum:	385,2	0,0	385,2
BYA:	129,6	103,8	233,4





Scale 1:100

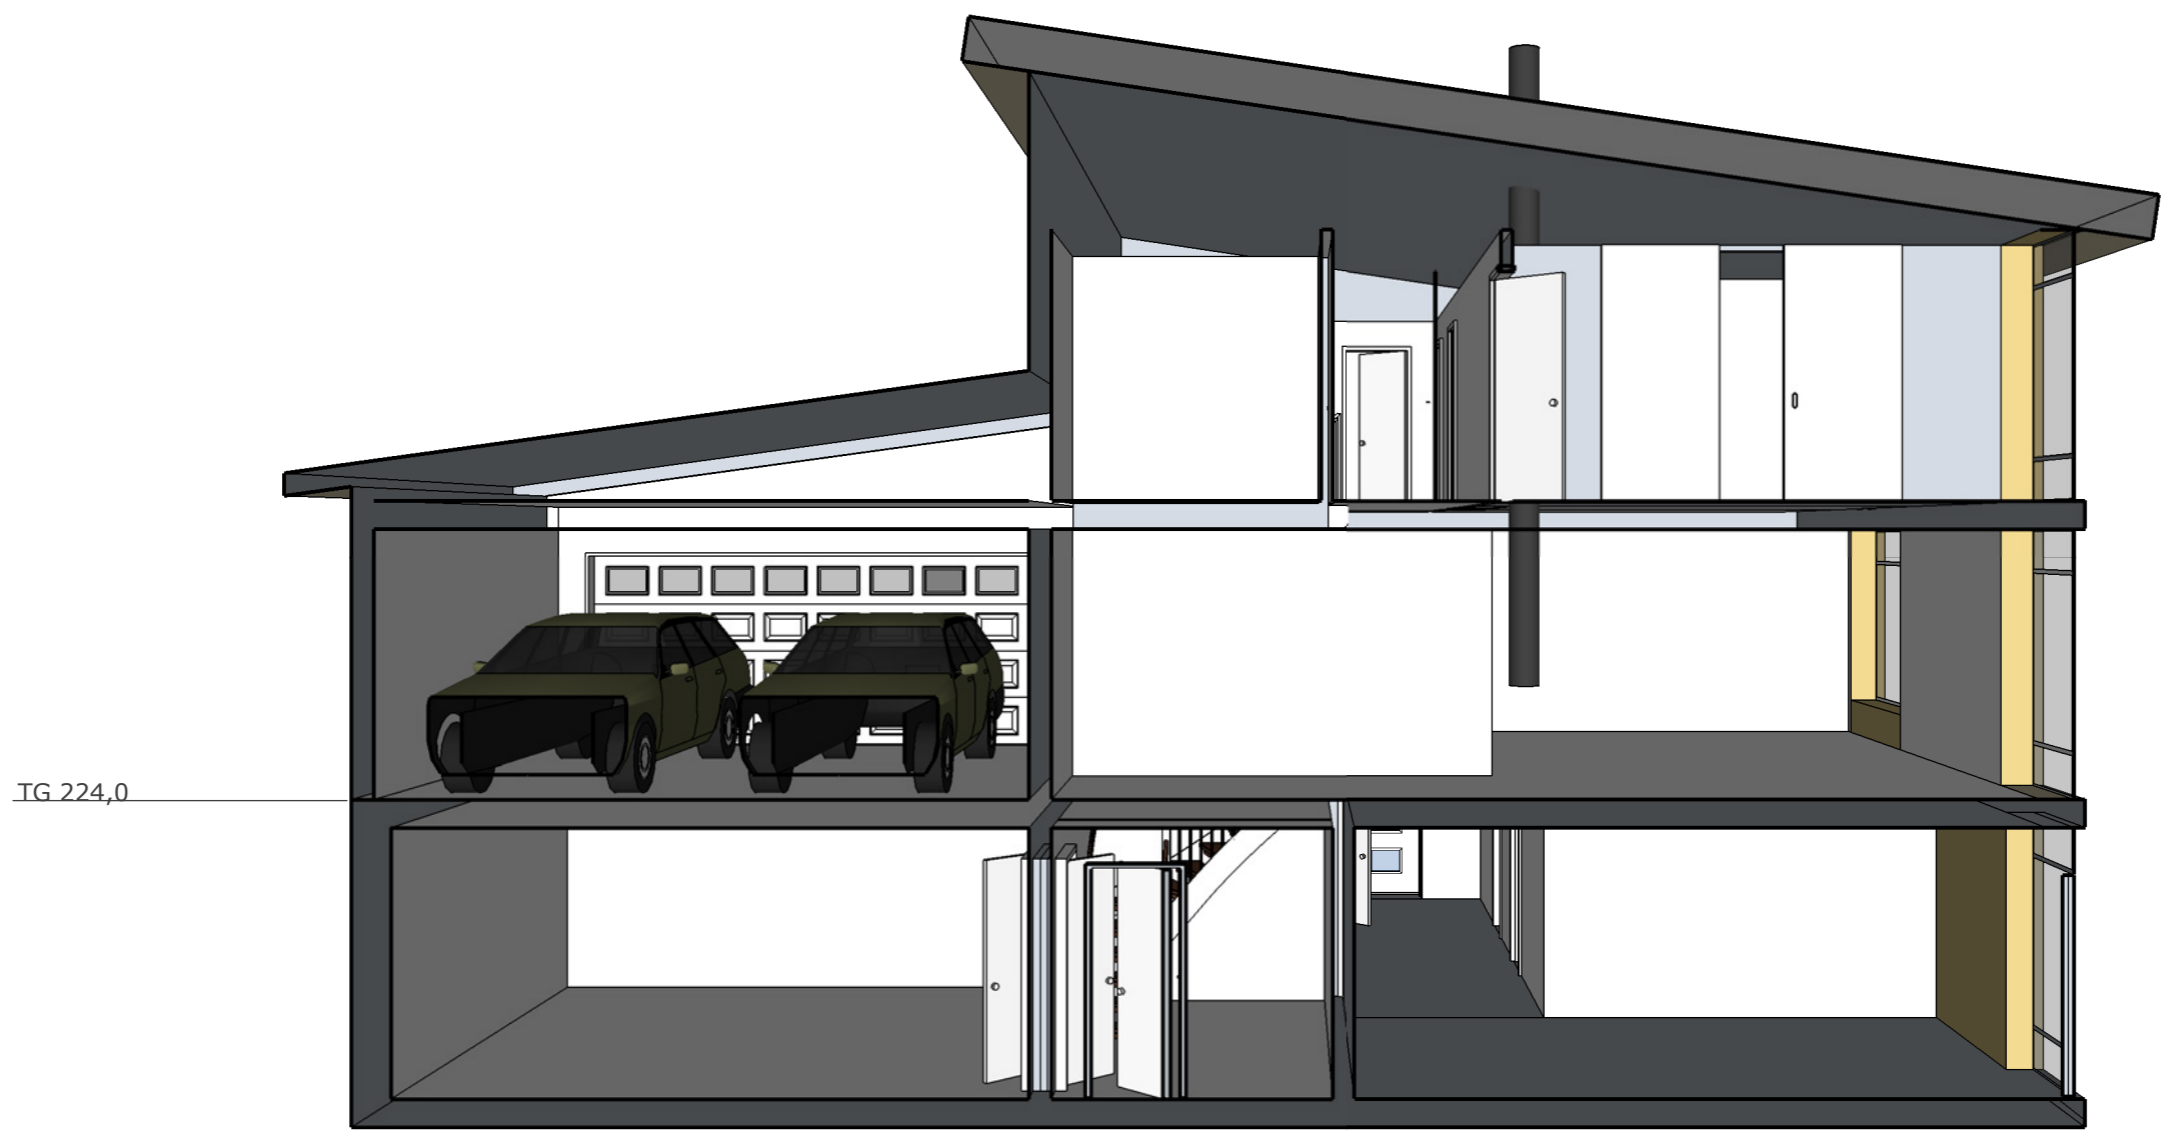

TG 224,0

Scale 1:100

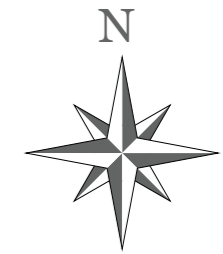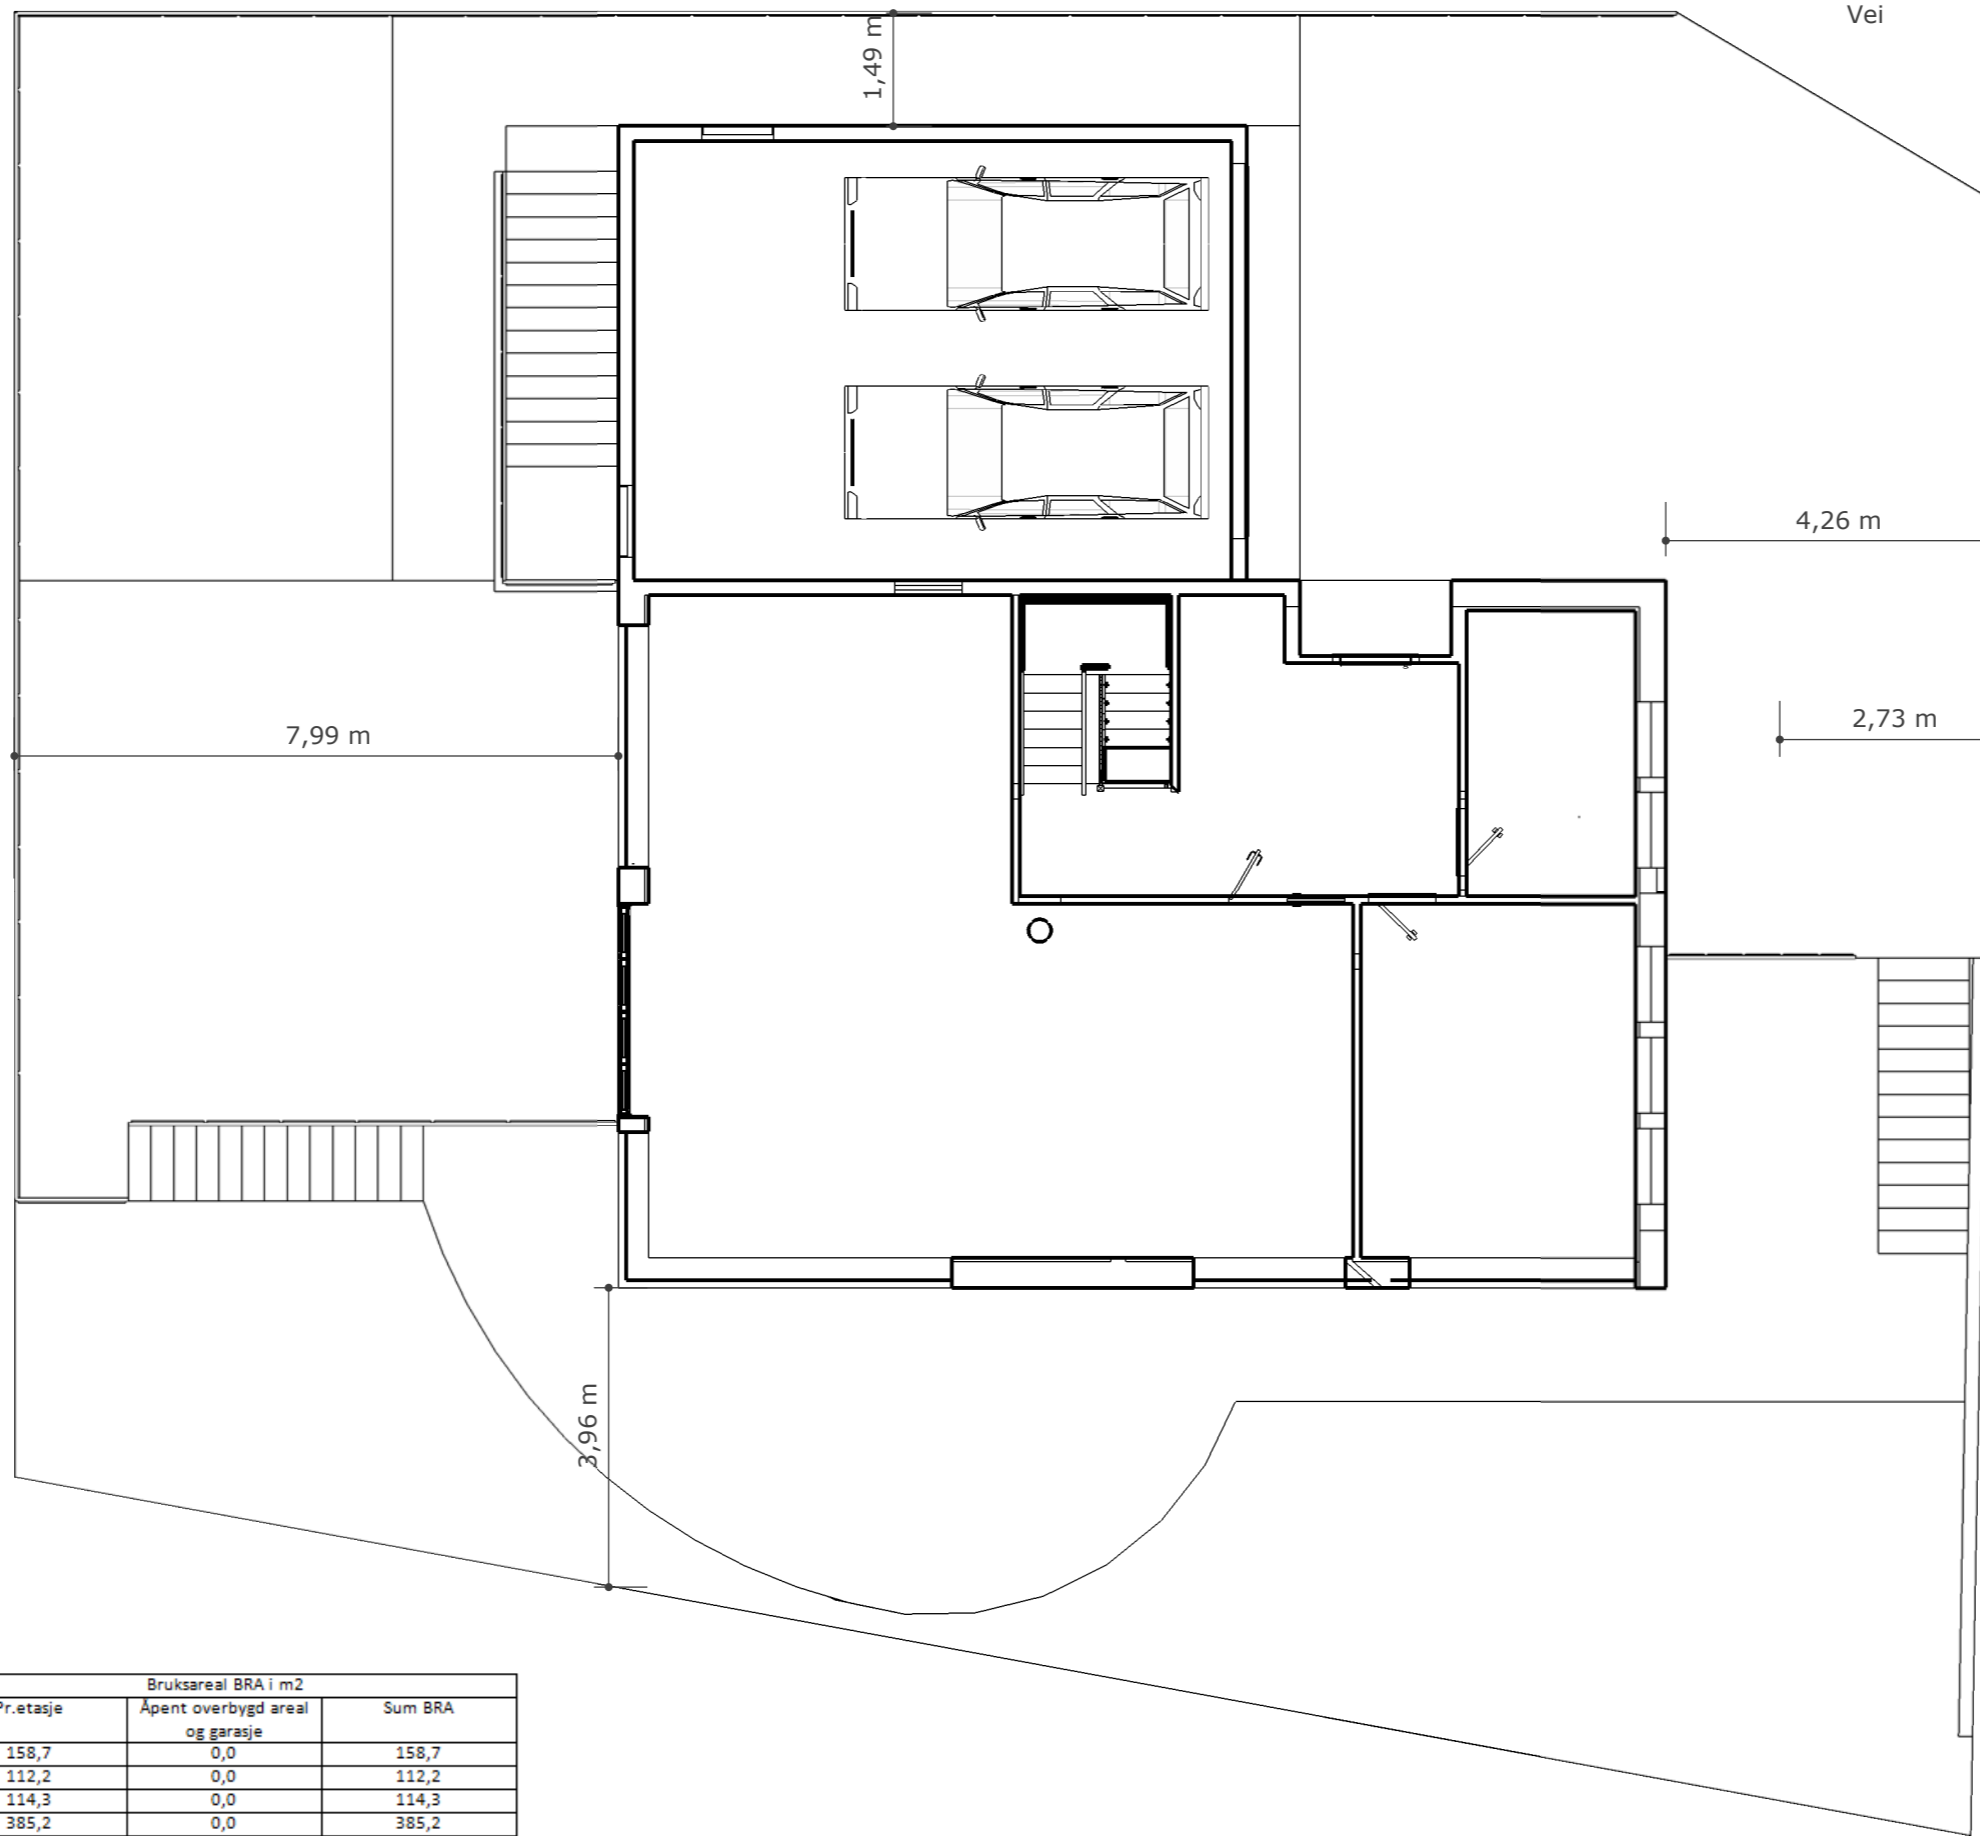

Arealberegninger Ihht. NS3940	Bruksareal BRA i m <sup>2</sup>		
	Pr. etasje	Åpent overbygd areal og garasje	Sum BRA
0. etasje plan	158,7	0,0	158,7
1. etasje plan	112,2	0,0	112,2
2. etasje plan	114,3	0,0	114,3
Sum:	385,2	0,0	385,2
BYA:	129,6	103,8	233,4

Scale 1:100

Kjartan  
Johanne3ssen



Scale 1:200

VIEW SOUTH



VIEW SOUTH WEST

VIEW SOUTH WEST

