


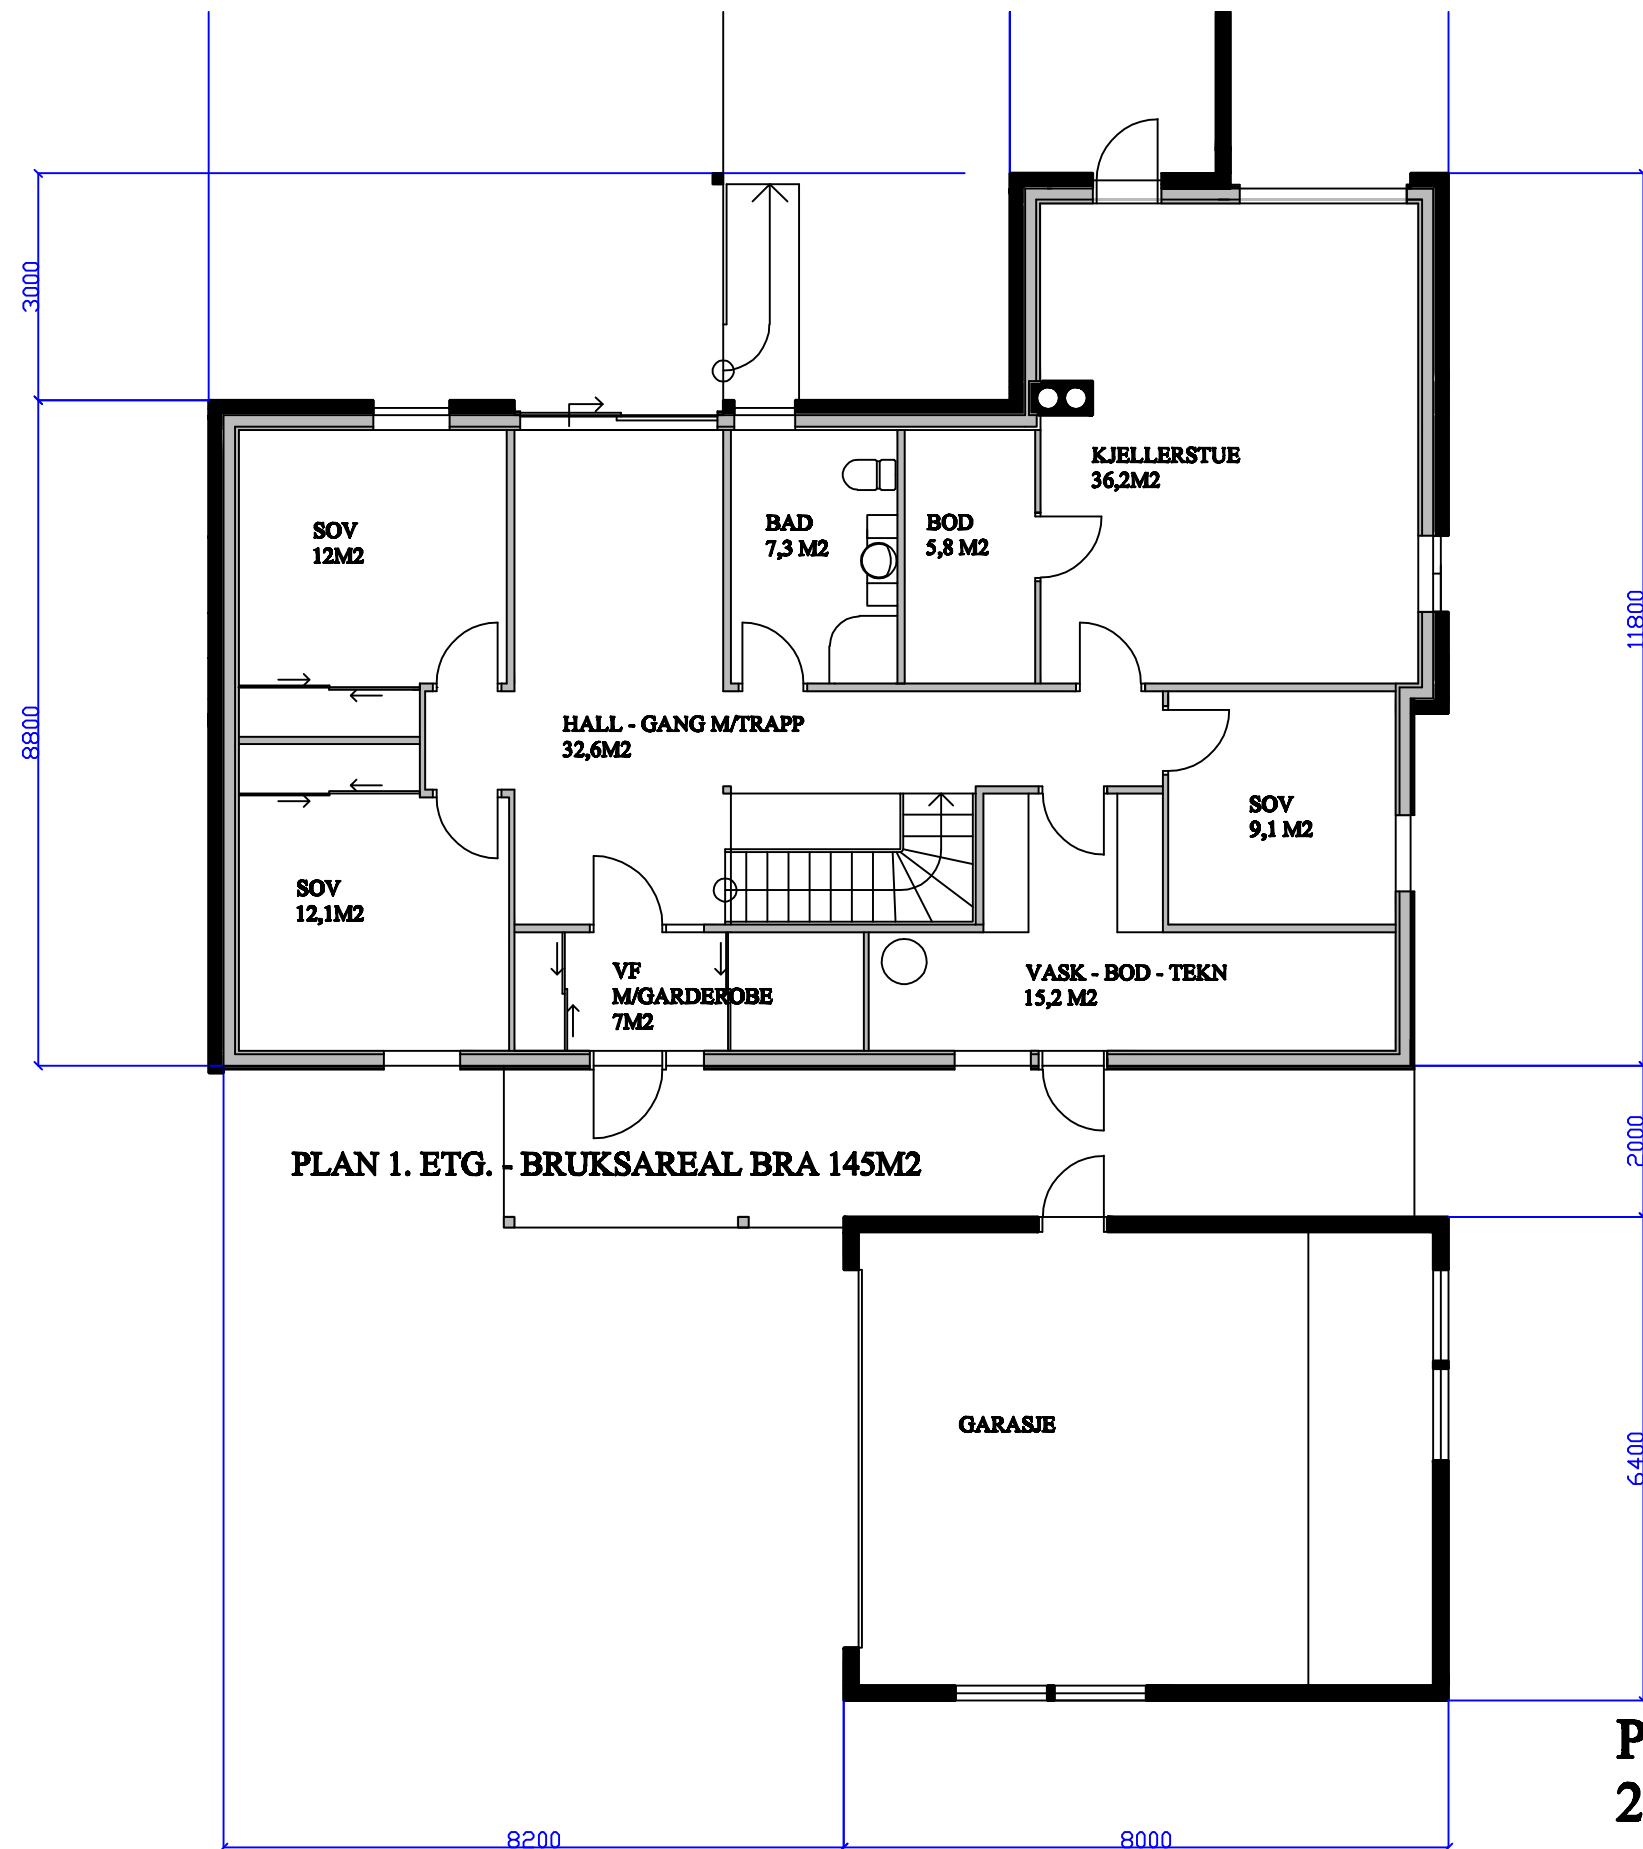

PLAN 1 - MÅL 1:100
24.11.2008 GEIR BERG