


Snitt A-A

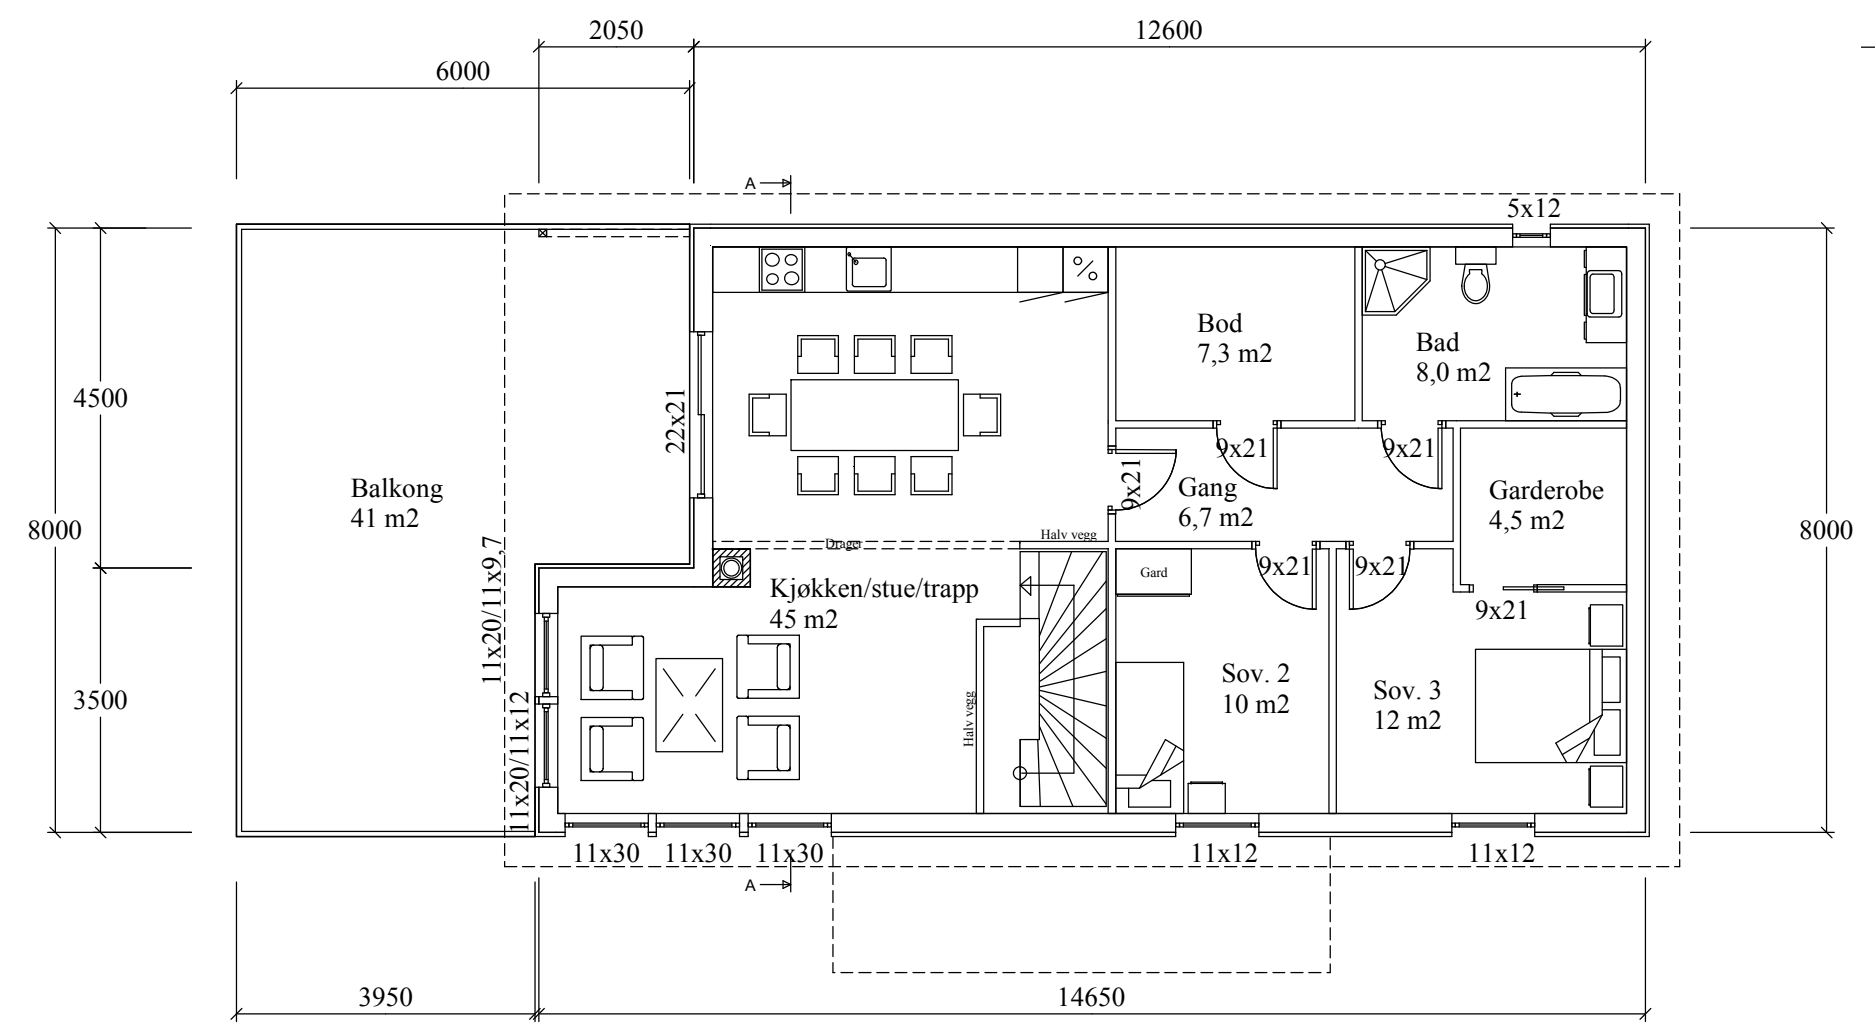

1. etasje
 BTA 107 m²
 BRA 96 m²

Dato 06.02.2015.
 Målestokk 1:100.
 Tegnet BEH.