

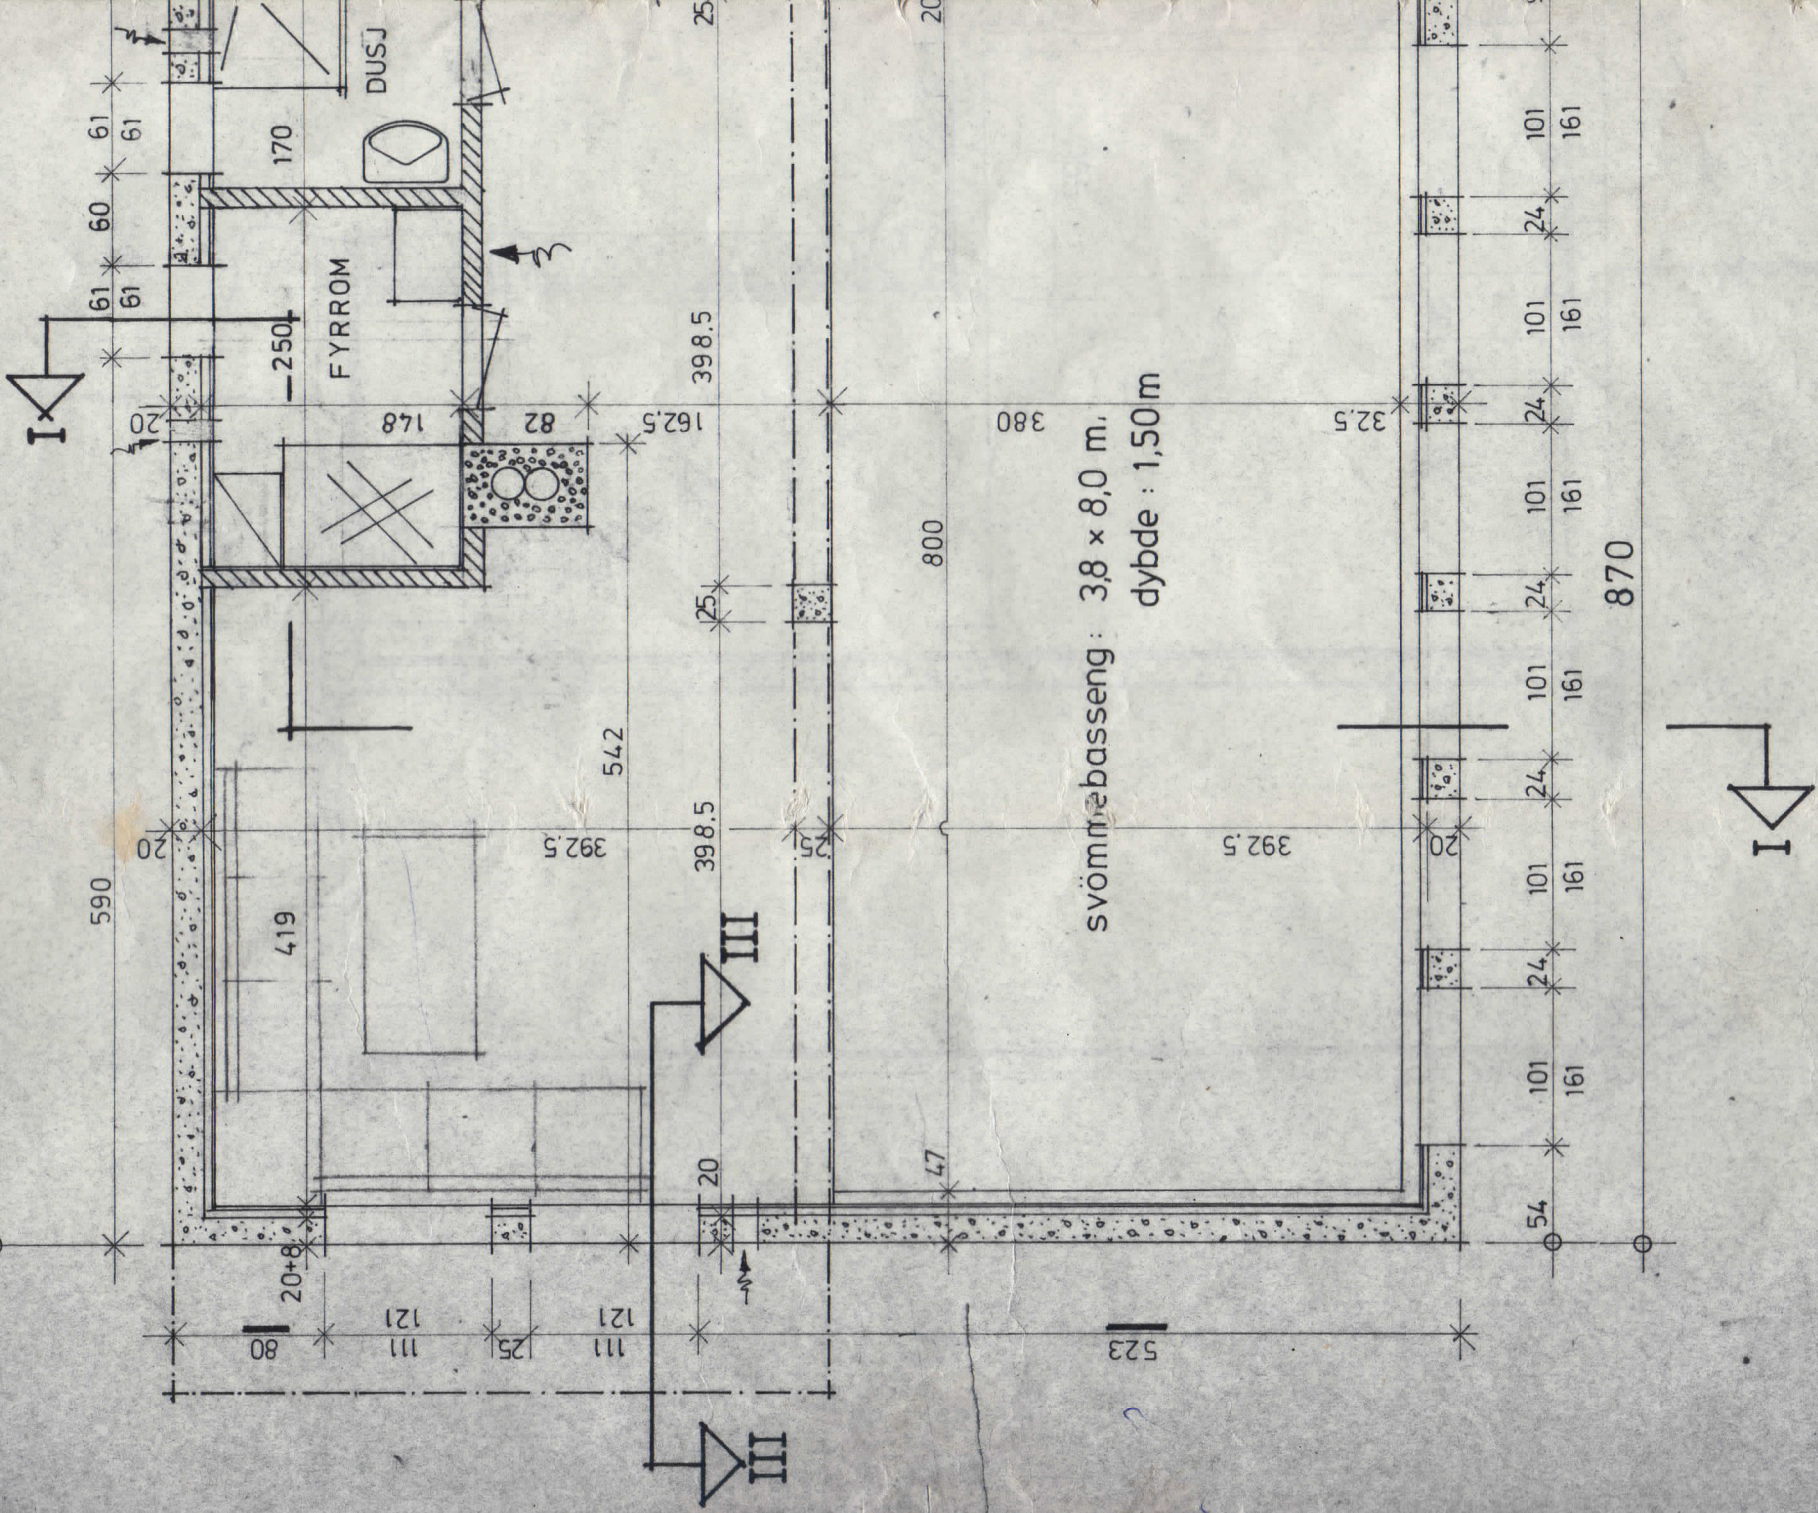
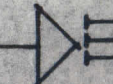


1650

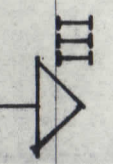

svömmebasseng: 3,8 x 8,0 m.  
dybde : 1,50 m

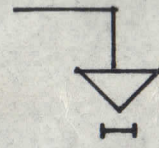

ERIK MIDTHUN, SMØRÅSV  
PLAN AV UNDERETASJE, MÅL = 1:50  
BERGEN, DEN 23.02.1978

