


Designer  
 Telefon  
 Faks  
 E-Post

**Rom 1 / Armaturer (situasjonsplan)**

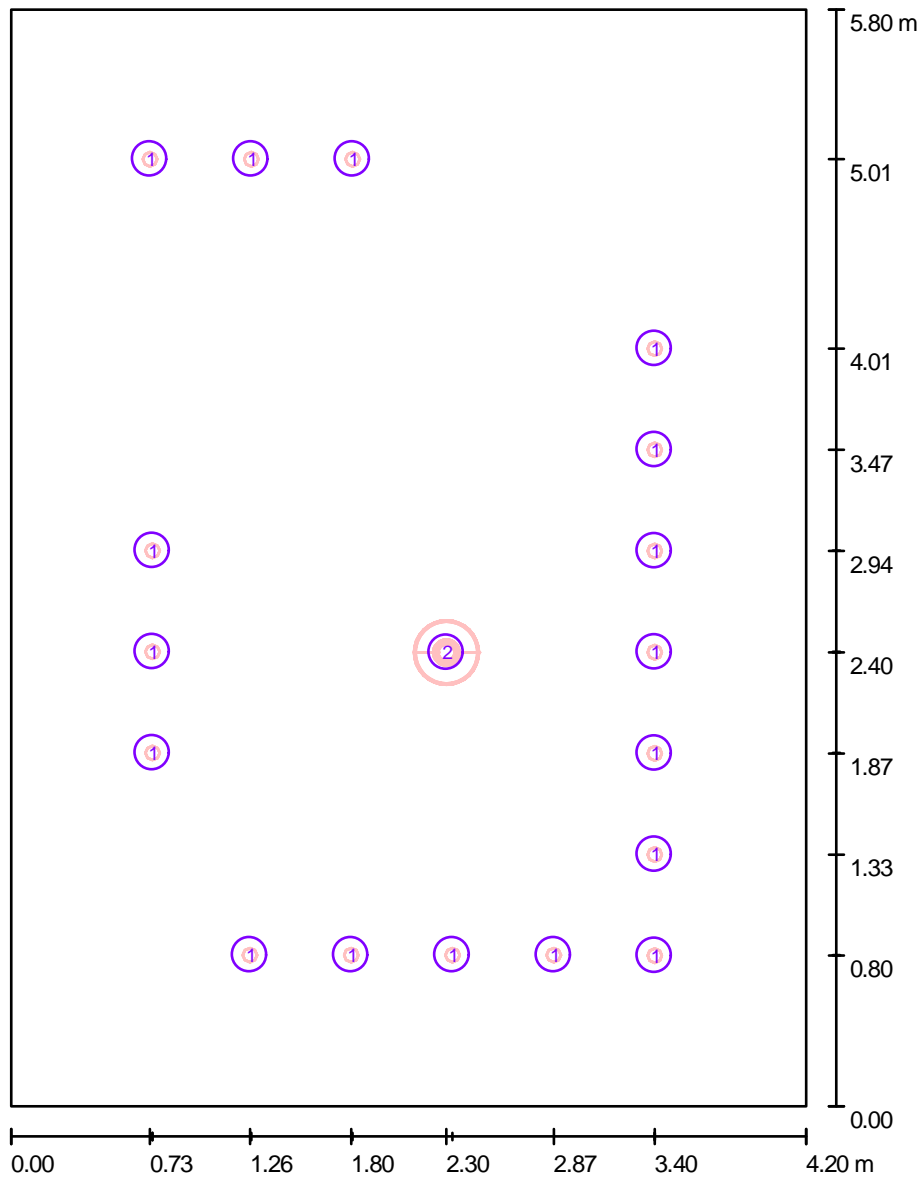

Målestokk 1 : 40

**Armatur-stykkliste**

Nr.	Antall	Betegnelse
1	17	Glamox D60-R75 12V 20W - 1x20W QR-CBC35
2	1	Thorn 96204724 GLACIER II 1x 26W TC-TEL HFD OP REFL [STD]